


**LEGEND**

- ▨ EXISTING PAVEMENT MARKING
- ▤ TEMPORARY PAVEMENT MARKING
- ▬ PROPOSED PAVEMENT MARKING
- ⊞ DRUM, WITH STEADY BURNING LIGHT
- ⚠ TEMPORARY CONCRETE BARRIER
- ▨ CONSTRUCTION THIS STAGE
- ⚡ VERTICAL PANEL WITH STEADY BURNING LIGHT
- ⇩ EXISTING TRAFFIC LANE IN USE
- ⇩ TRAFFIC LANE

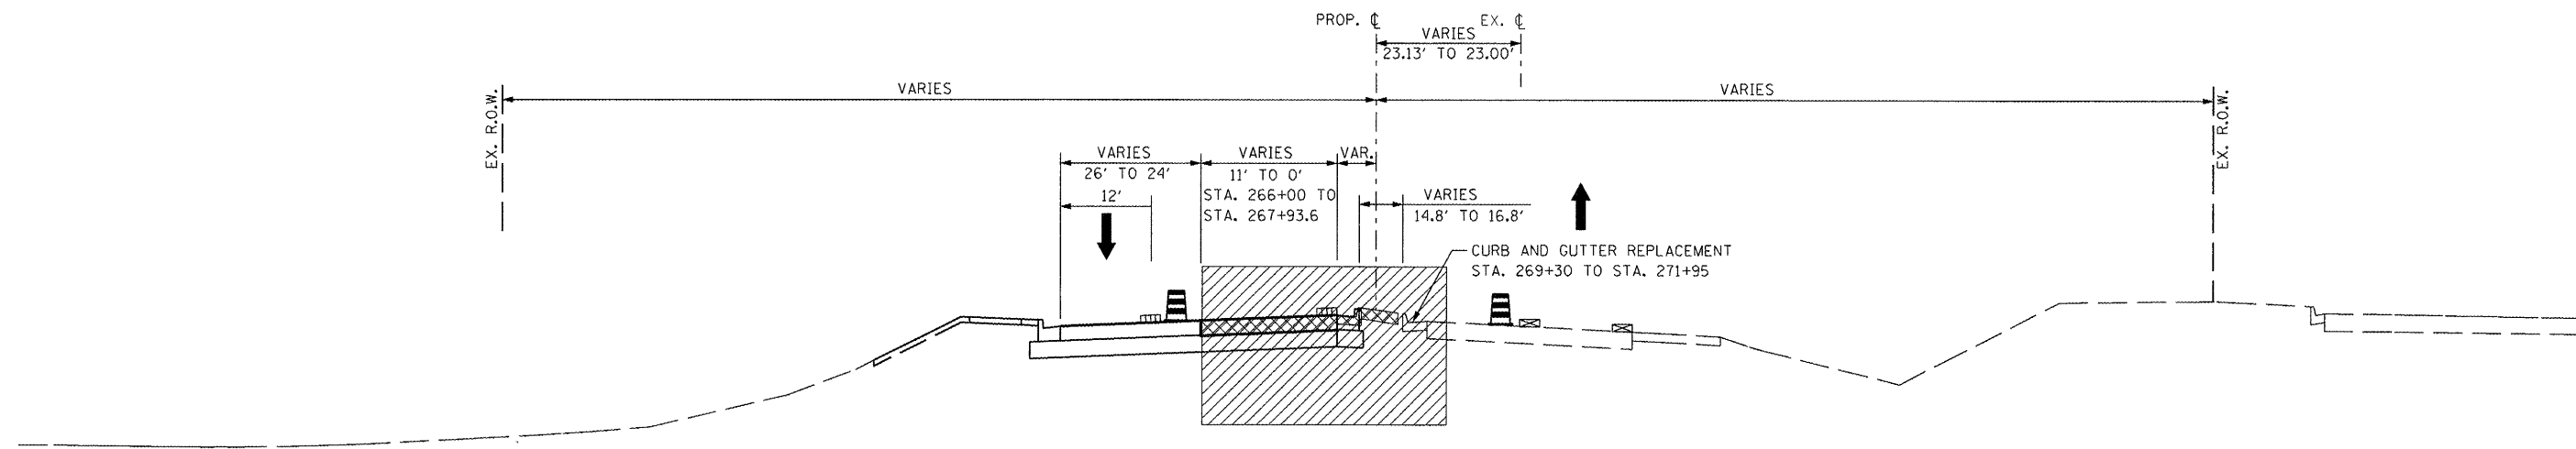

**MAINTENANCE OF TRAFFIC TYPICAL SECTION**  
 STA. 266+00.00 TO STA. 271+95.00

|   |                   |            |           |
|---|-------------------|------------|-----------|
| FILE NAME =                             | USER NAME = ID01  | DESIGNED - | REVISED - |
| x:\projects\200803566\dgn\04-Rte8-sht-3 | aging-Typ-2-3.dgn | DRAWN -    | REVISED - |
| PLOT SCALE = 28.624 FT / IN.            | CHECKED -         | REVISED -  | REVISED - |
| PLOT DATE = 10/21/2011                  | DATE = 10-21-11   | REVISED -  | REVISED - |

**STATE OF ILLINOIS  
 DEPARTMENT OF TRANSPORTATION**

**FAP 399 (IL RTE. 8)  
 MAINTENANCE OF TRAFFIC - TYPICAL SECTIONS - STAGE II**

SCALE: AS SHOWN    SHEET NO.    OF    SHEETS    STA.    TO STA.

| F.A.P. RTE.               | SECTION | COUNTY   | TOTAL SHEETS | SHEET NO. |
|---------------------------|---------|----------|--------------|-----------|
| 399                       | 36 R-7  | TAZEWELL | 390          | 85        |
| CONTRACT NO. 68370        |         |          |              |           |
| ILLINOIS FED. AID PROJECT |         |          |              |           |