


PI STA. = 228+40.88
 Δ = 15° 18' 11" (LT)
 D = 1° 09' 51"
 R = 4,921.25'
 T = 661.14'
 L = 1,314.41'
 E = 44.21'
 P.C. STA = 221+79.74
 P.T. STA = 234+94.15

EXIST. CURVE IL8EXCL4
 PI STA. = 228+28.90
 Δ = 13° 52' 36" (LT)
 D = 1° 31' 31"
 R = 3,756.69'
 T = 457.16'
 L = 909.85'
 E = 27.71'
 P.C. STA. = 223+71.74
 P.T. STA. = 232+81.59

SEE SHEET 115 FOR STAGES I-A THRU I-D FOR CONSTRUCTION ON SCHOOL ST.

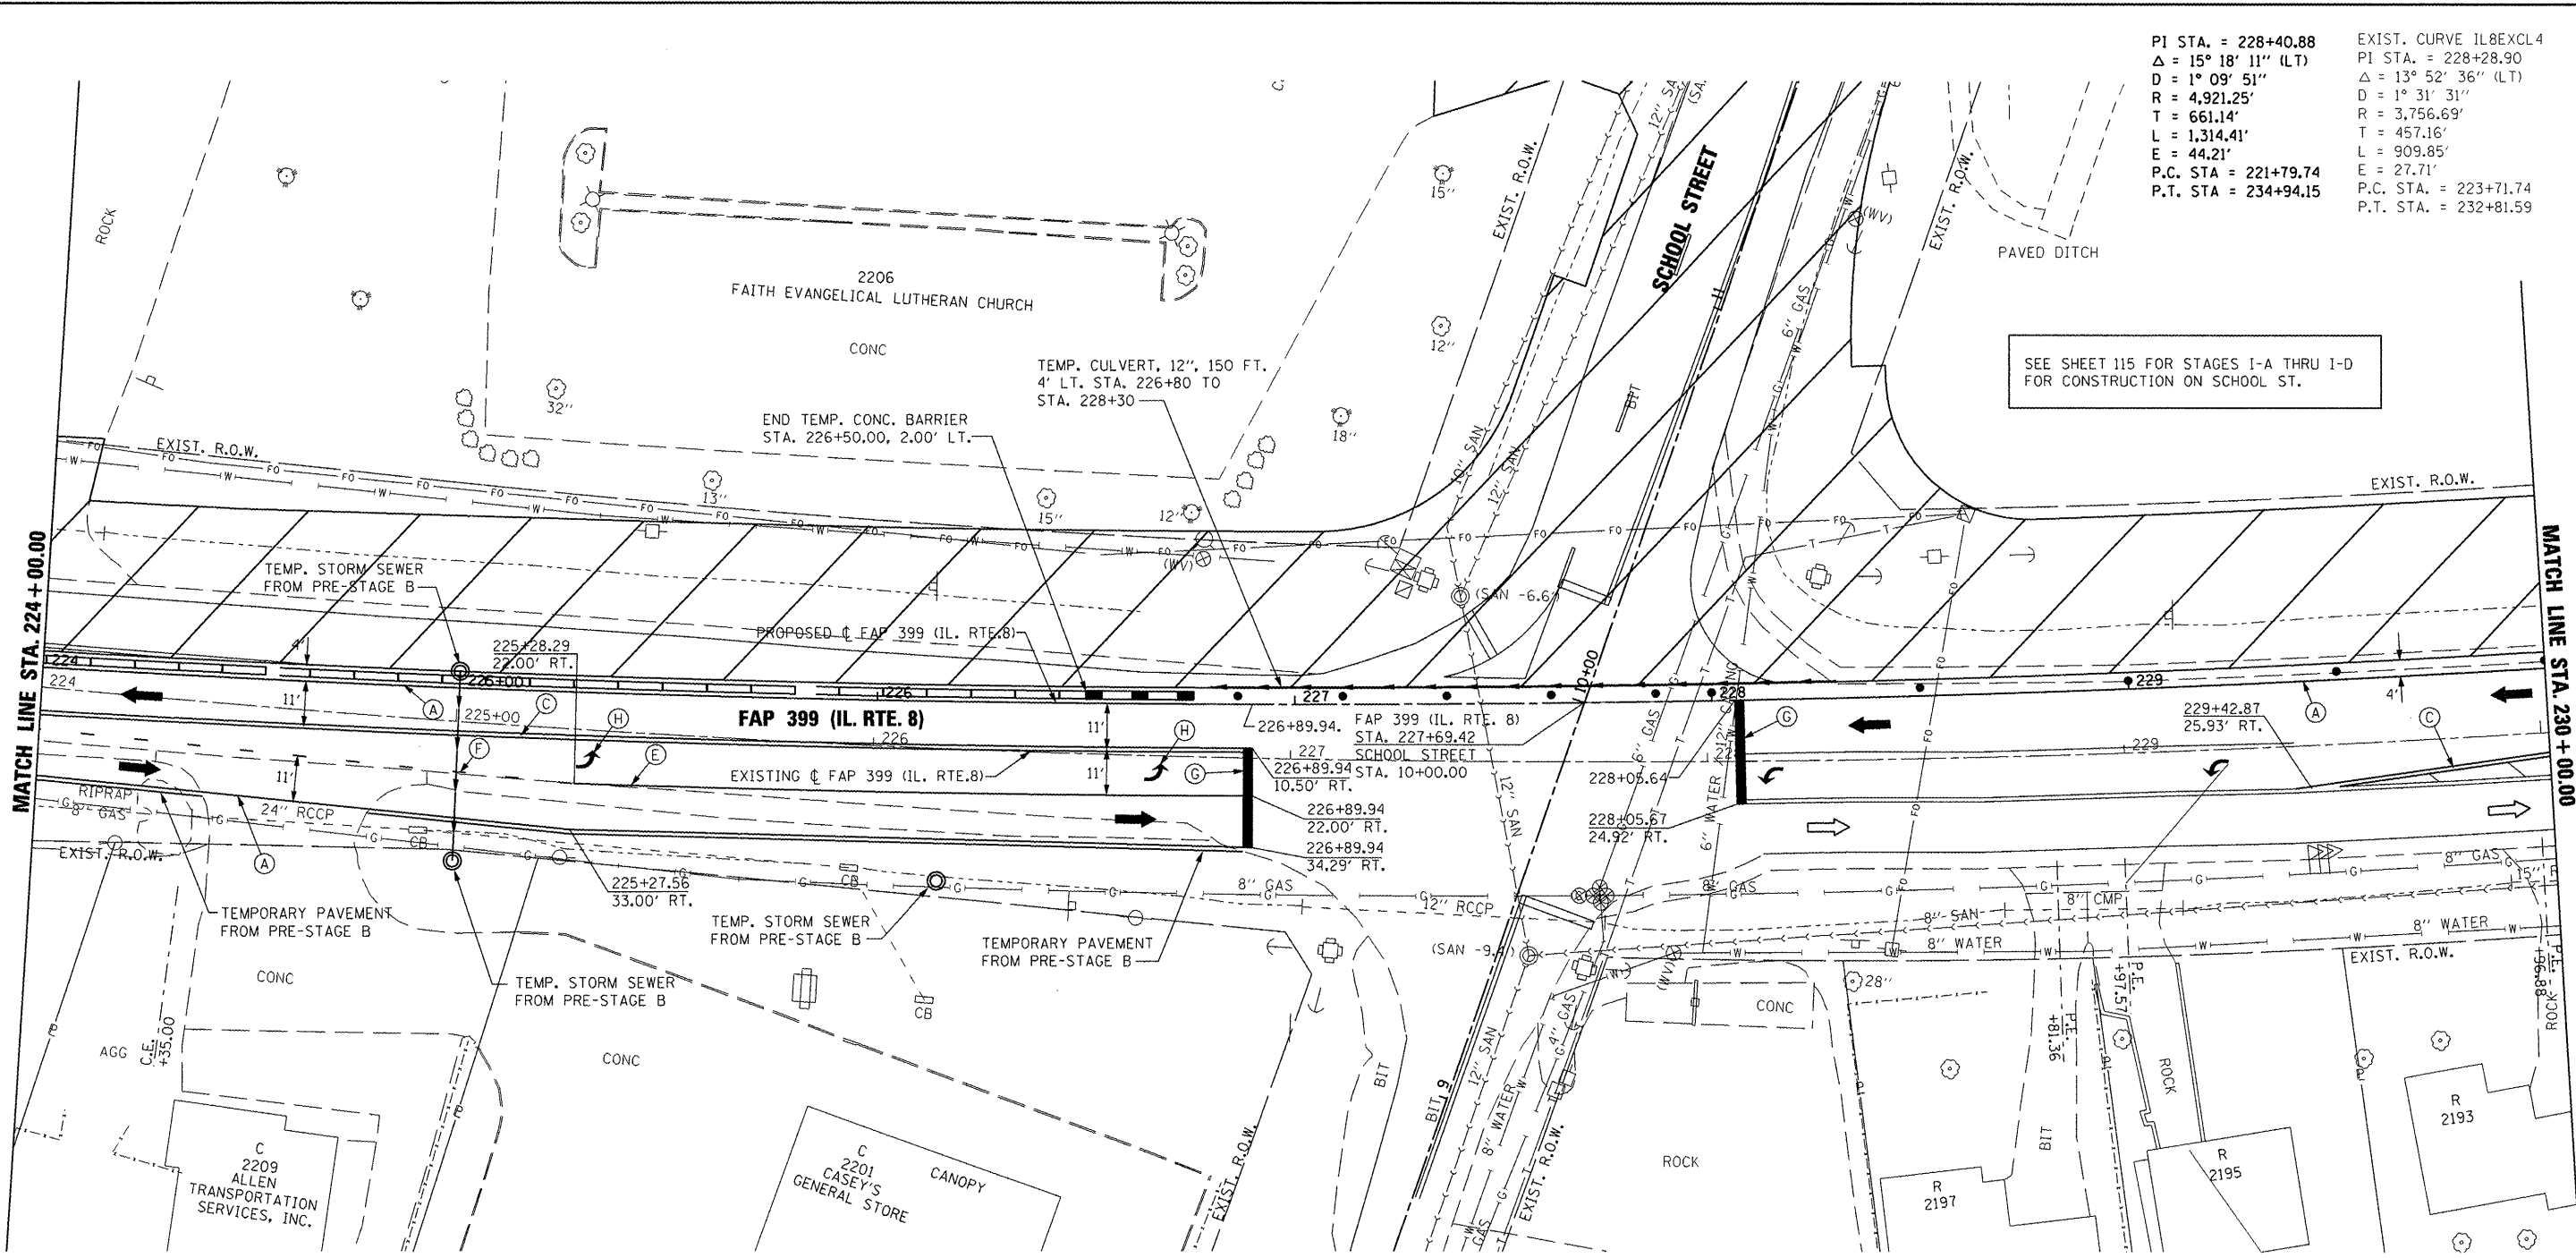


NOTE: TEMPORARY CONCRETE BARRIER LOCATIONS ARE SHOWN AT ϕ OF WALL.

TEMPORARY PAVEMENT MARKING LEGEND

(A) TEMP. PAVE. MARK. - 4" WHITE SOLID	(I) PAVE. MARK. TAPE - 4" WHITE SOLID		
(B) TEMP. PAVE. MARK. - 4" YELLOW SOLID	(J) PAVE. MARK. TAPE - 4" YELLOW SOLID		
(C) TEMP. PAVE. MARK. - DOUBLE 4" YELLOW SOLID	(K) PAVE. MARK. TAPE - DOUBLE 4" YELLOW SOLID		
(D) TEMP. PAVE. MARK. - 4" YELLOW SKIP DASH	(L) PAVE. MARK. TAPE - 4" YELLOW SKIP DASH		
(E) TEMP. PAVE. MARK. - 8" WHITE SOLID	(M) PAVE. MARK. TAPE - 8" WHITE SOLID		
(F) TEMP. PAVE. MARK. - 8" WHITE SKIP DASH	(N) PAVE. MARK. TAPE - 8" WHITE SKIP DASH		
(G) TEMP. PAVE. MARK. - 24" WHITE SOLID (STOP BAR)	(O) PAVE. MARK. TAPE - 12" YELLOW SOLID (DIAGONAL)		
(H) TEMP. PAVE. MARK. - LETTERS AND SYMBOLS	(P) PAVE. MARK. TAPE - 12" WHITE SOLID (DIAGONAL)		
TEMP. PAVE. MARK. = PAINT	(Q) PAVE. MARK. TAPE - 24" WHITE SOLID (STOP BAR)		
	(R) PAVE. MARK. TAPE - LETTERS AND SYMBOLS		

PAVE. MARK. TAPE = PAVEMENT MARKING TAPE, TYPE III

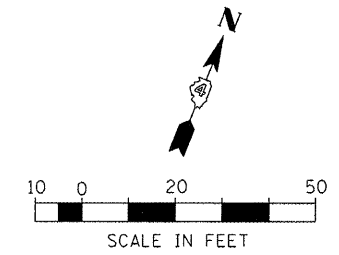

FILE NAME =	USER NAME = IDOT	DESIGNED -	REVISED -	STATE OF ILLINOIS DEPARTMENT OF TRANSPORTATION	FAP 399 (IL RTE. 8) MAINTENANCE OF TRAFFIC - STAGE I	F.A.P. RTE.	SECTION	COUNTY	TOTAL SHEETS	SHEET NO.	
x:\projects\200803566\dgn\04-Rte8-sh-t-S	aging-1-F.dgn	DRAWN -	REVISED -			399	36 R-7	TAZEWELL	390	105	
PLOT SCALE = 41.249 FT / IN.		CHECKED -	REVISED -			CONTRACT NO. 68370					
PLOT DATE = 10/21/2011		DATE = 10-21-11	REVISED -			ILLINOIS FED. AID PROJECT					