


PI STA. = 228+40.88
 $\Delta = 15^\circ 18' 11''$ (LT)
 $D = 1^\circ 09' 51''$
 $R = 4,921.25'$
 $T = 661.14'$
 $L = 1,314.41'$
 $E = 44.21'$
 P.C. STA = 221+79.74
 P.T. STA = 234+94.15


EXIST. CURVE IL8EXCL4
 PI STA. = 228+28.90
 $\Delta = 13^\circ 52' 36''$ (LT)
 $D = 1^\circ 31' 31''$
 $R = 3,756.69'$
 $T = 457.16'$
 $L = 909.85'$
 $E = 27.71'$
 P.C. STA. = 223+71.74
 P.T. STA. = 232+81.59

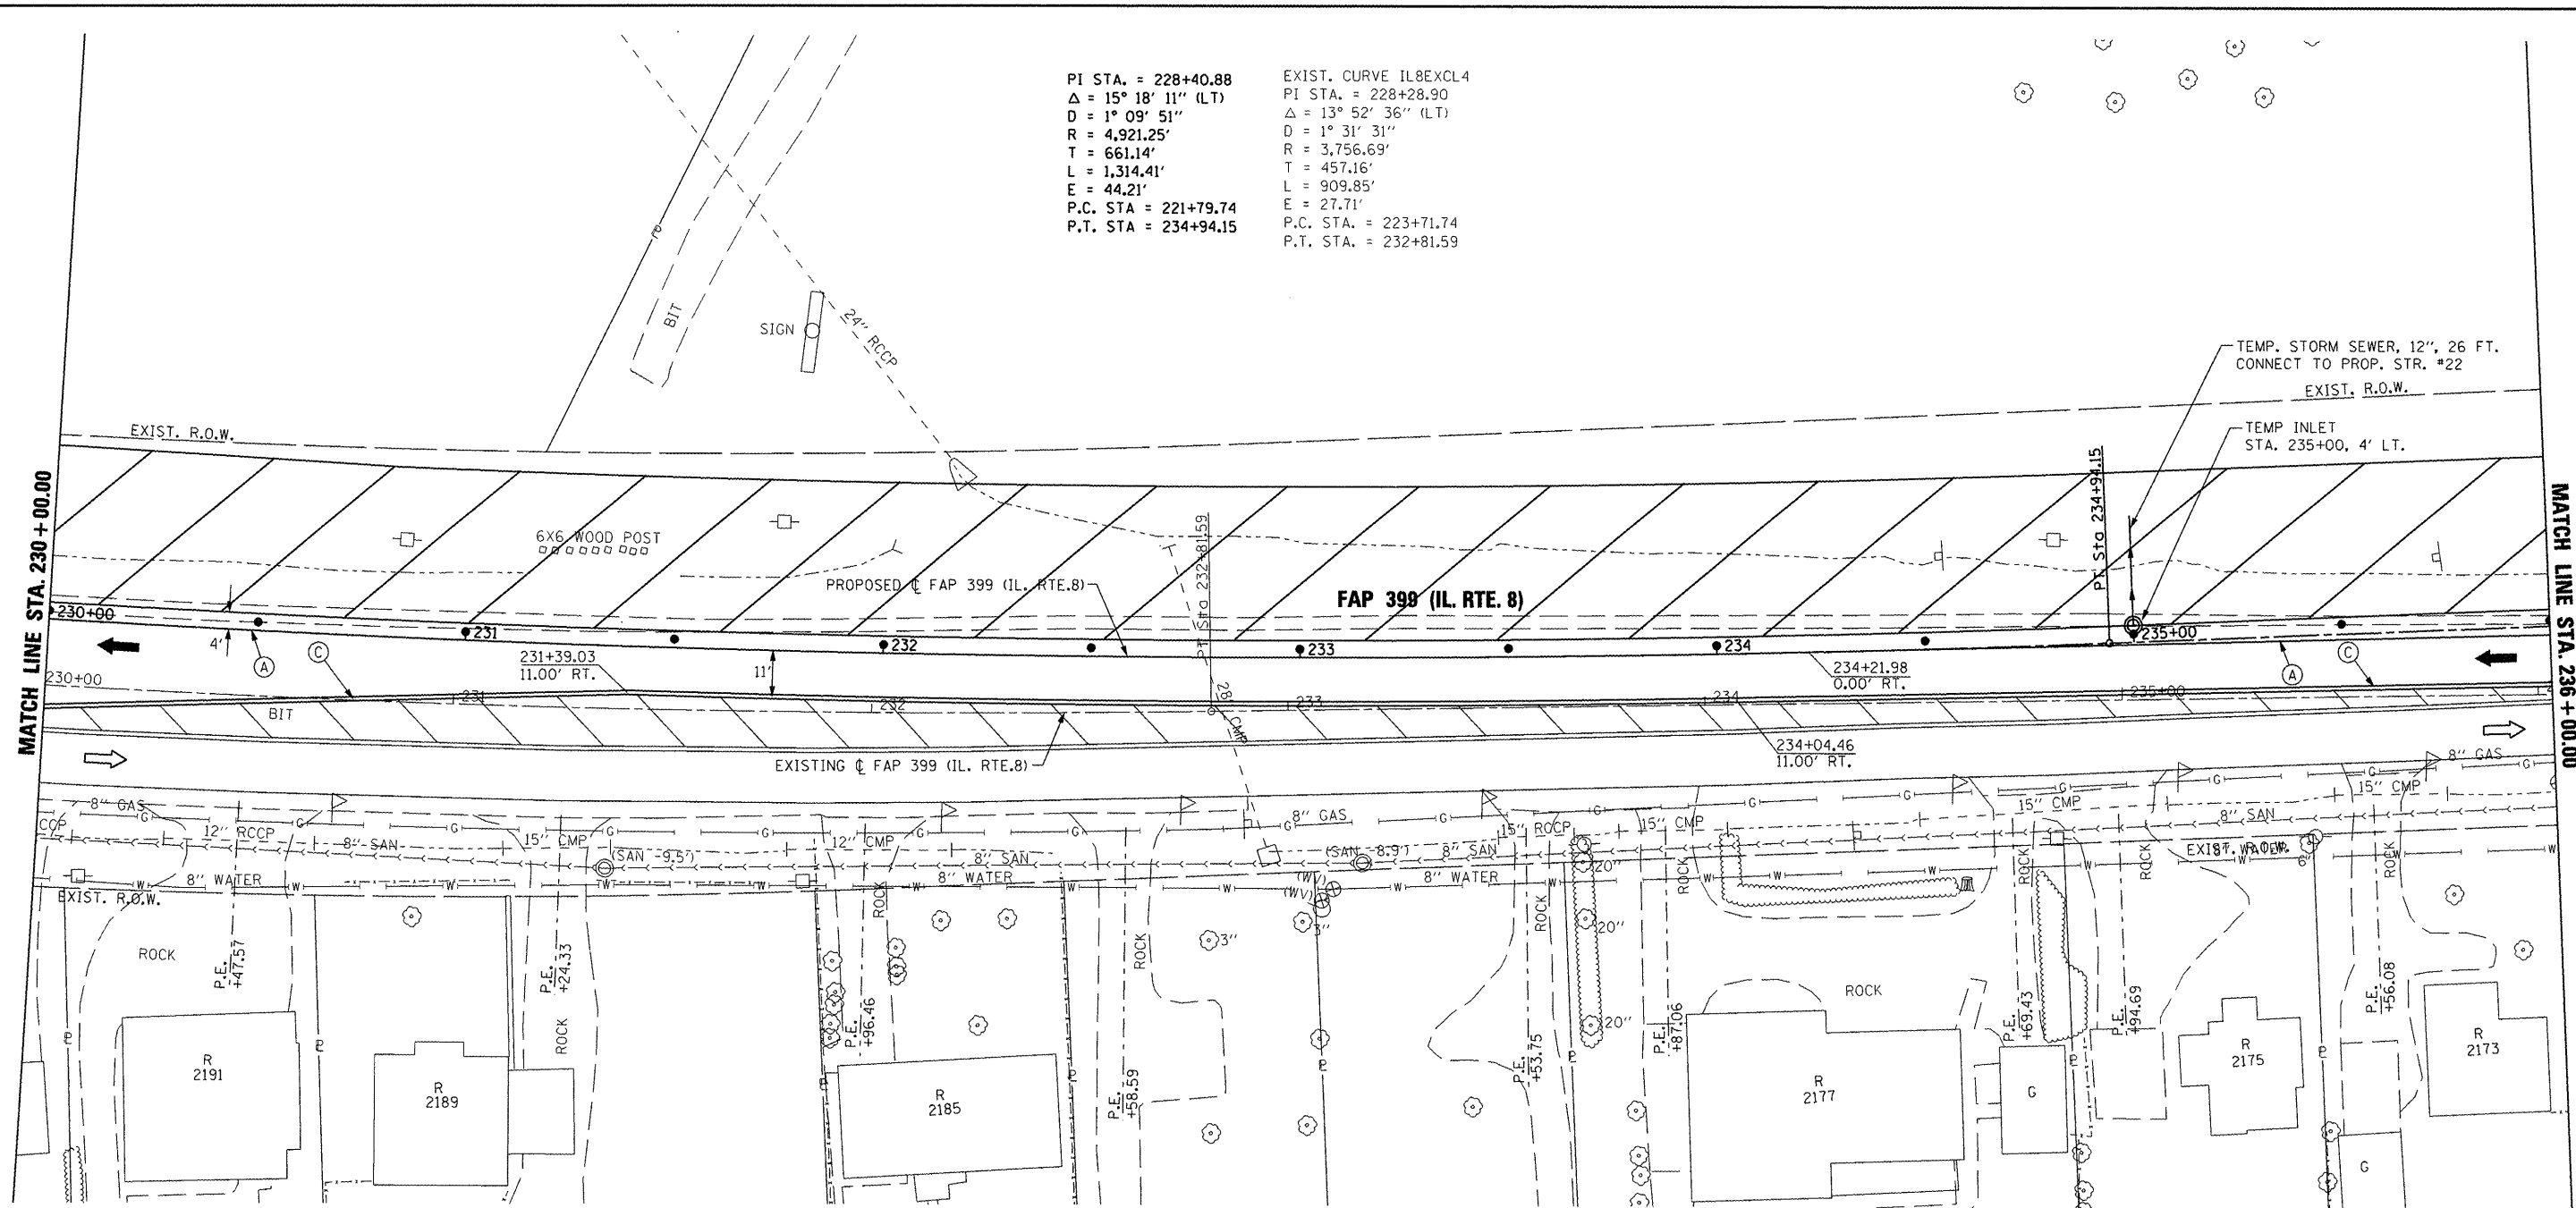

NOTE: TEMPORARY CONCRETE BARRIER LOCATIONS ARE SHOWN AT C OF WALL.

TEMPORARY PAVEMENT MARKING LEGEND

| | | | |
|--|--|--|--|
| (A) TEMP. PAVE. MARK. - 4" WHITE SOLID | (I) PAVE. MARK. TAPE - 4" WHITE SOLID | | CONSTRUCTION THIS STAGE |
| (B) TEMP. PAVE. MARK. - 4" YELLOW SOLID | (J) PAVE. MARK. TAPE - 4" YELLOW SOLID | | |
| (C) TEMP. PAVE. MARK. - DOUBLE 4" YELLOW SOLID | (K) PAVE. MARK. TAPE - DOUBLE 4" YELLOW SOLID | | TEMPORARY PAVEMENT |
| (D) TEMP. PAVE. MARK. - 4" YELLOW SKIP DASH | (L) PAVE. MARK. TAPE - 4" YELLOW SKIP DASH | | EXISTING TRAFFIC LANE |
| (E) TEMP. PAVE. MARK. - 8" WHITE SOLID | (M) PAVE. MARK. TAPE - 8" WHITE SOLID | | TRAFFIC LANE |
| (F) TEMP. PAVE. MARK. - 8" WHITE SKIP DASH | (N) PAVE. MARK. TAPE - 8" WHITE SKIP DASH | | TYPE II BARRICADES OR DRUMS @ 50' CTRS. UNLESS OTHERWISE NOTED |
| (G) TEMP. PAVE. MARK. - 24" WHITE SOLID (STOP BAR) | (O) PAVE. MARK. TAPE - 12" YELLOW SOLID (DIAGONAL) | | TYPE III BARRICADE WITH R 11-2 SIGN |
| (H) TEMP. PAVE. MARK. - LETTERS AND SYMBOLS | (P) PAVE. MARK. TAPE - 12" WHITE SOLID (DIAGONAL) | | TEMPORARY CONCRETE BARRIER |
| TEMP. PAVE. MARK. = PAINT | (Q) PAVE. MARK. TAPE - 24" WHITE SOLID (STOP BAR) | | TEMPORARY IMPACT ATTENUATOR |
| | (R) PAVE. MARK. TAPE - LETTERS AND SYMBOLS | | |
| | PAVE. MARK. TAPE = PAVEMENT MARKING TAPE, TYPE III | | |

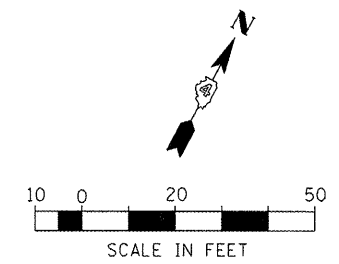

| | | | | | | | | | | |
|--|-----------------------------------|-----------------------|------------------------|--|--|---|-------------------|--------------------|---------------------|------------------|
| FILE NAME = x:\projects\200803566\dgn\04-Rte8-sh1-S | USER NAME = IDOT aging-1-G.dgn | DESIGNED - DRAWN - | REVISED - REVISED - | STATE OF ILLINOIS DEPARTMENT OF TRANSPORTATION | FAP 399 (IL. RTE. 8) MAINTENANCE OF TRAFFIC - STAGE I | F.A.P. RTE. 399 | SECTION 36 R-7 | COUNTY TAZEWELL | TOTAL SHEETS 390 | SHEET NO. 106 |
| PLOT SCALE = 41,249 FT / IN. | | CHECKED - | REVISED - | SCALE: AS SHOWN SHEET NO. OF SHEETS STA. 230+00.00 TO STA. 236+00.00 | | CONTRACT NO. 68370 ILLINOIS FED. AID PROJECT | | | | |
| PLOT DATE = 10/21/2011 | | DATE = 10-21-11 | REVISED - | | | | | | | |