


PI STA. = 260+19.91
 $\Delta = 5^\circ 01' 07''$ (LT)
 $D = 0^\circ 41' 55''$
 $R = 8,202.10'$
 $T = 359.44'$
 $L = 718.43'$
 $E = 7.87'$
P.C. STA = 256+60.46
P.T. STA = 263+78.89

EXIST. CURVE IL8EXCL5
PI STA. = 261+01.26
 $\Delta = 5^\circ 01' 33''$ (LT)
 $D = 1^\circ 00' 00''$
 $R = 5,729.76'$
 $T = 251.47'$
 $L = 502.61'$
 $E = 5.52'$
P.C. STA. = 258+49.79
P.T. STA. = 263+52.41

MATCH LINE STA. 254+00.00


MATCH LINE STA. 260+00.00

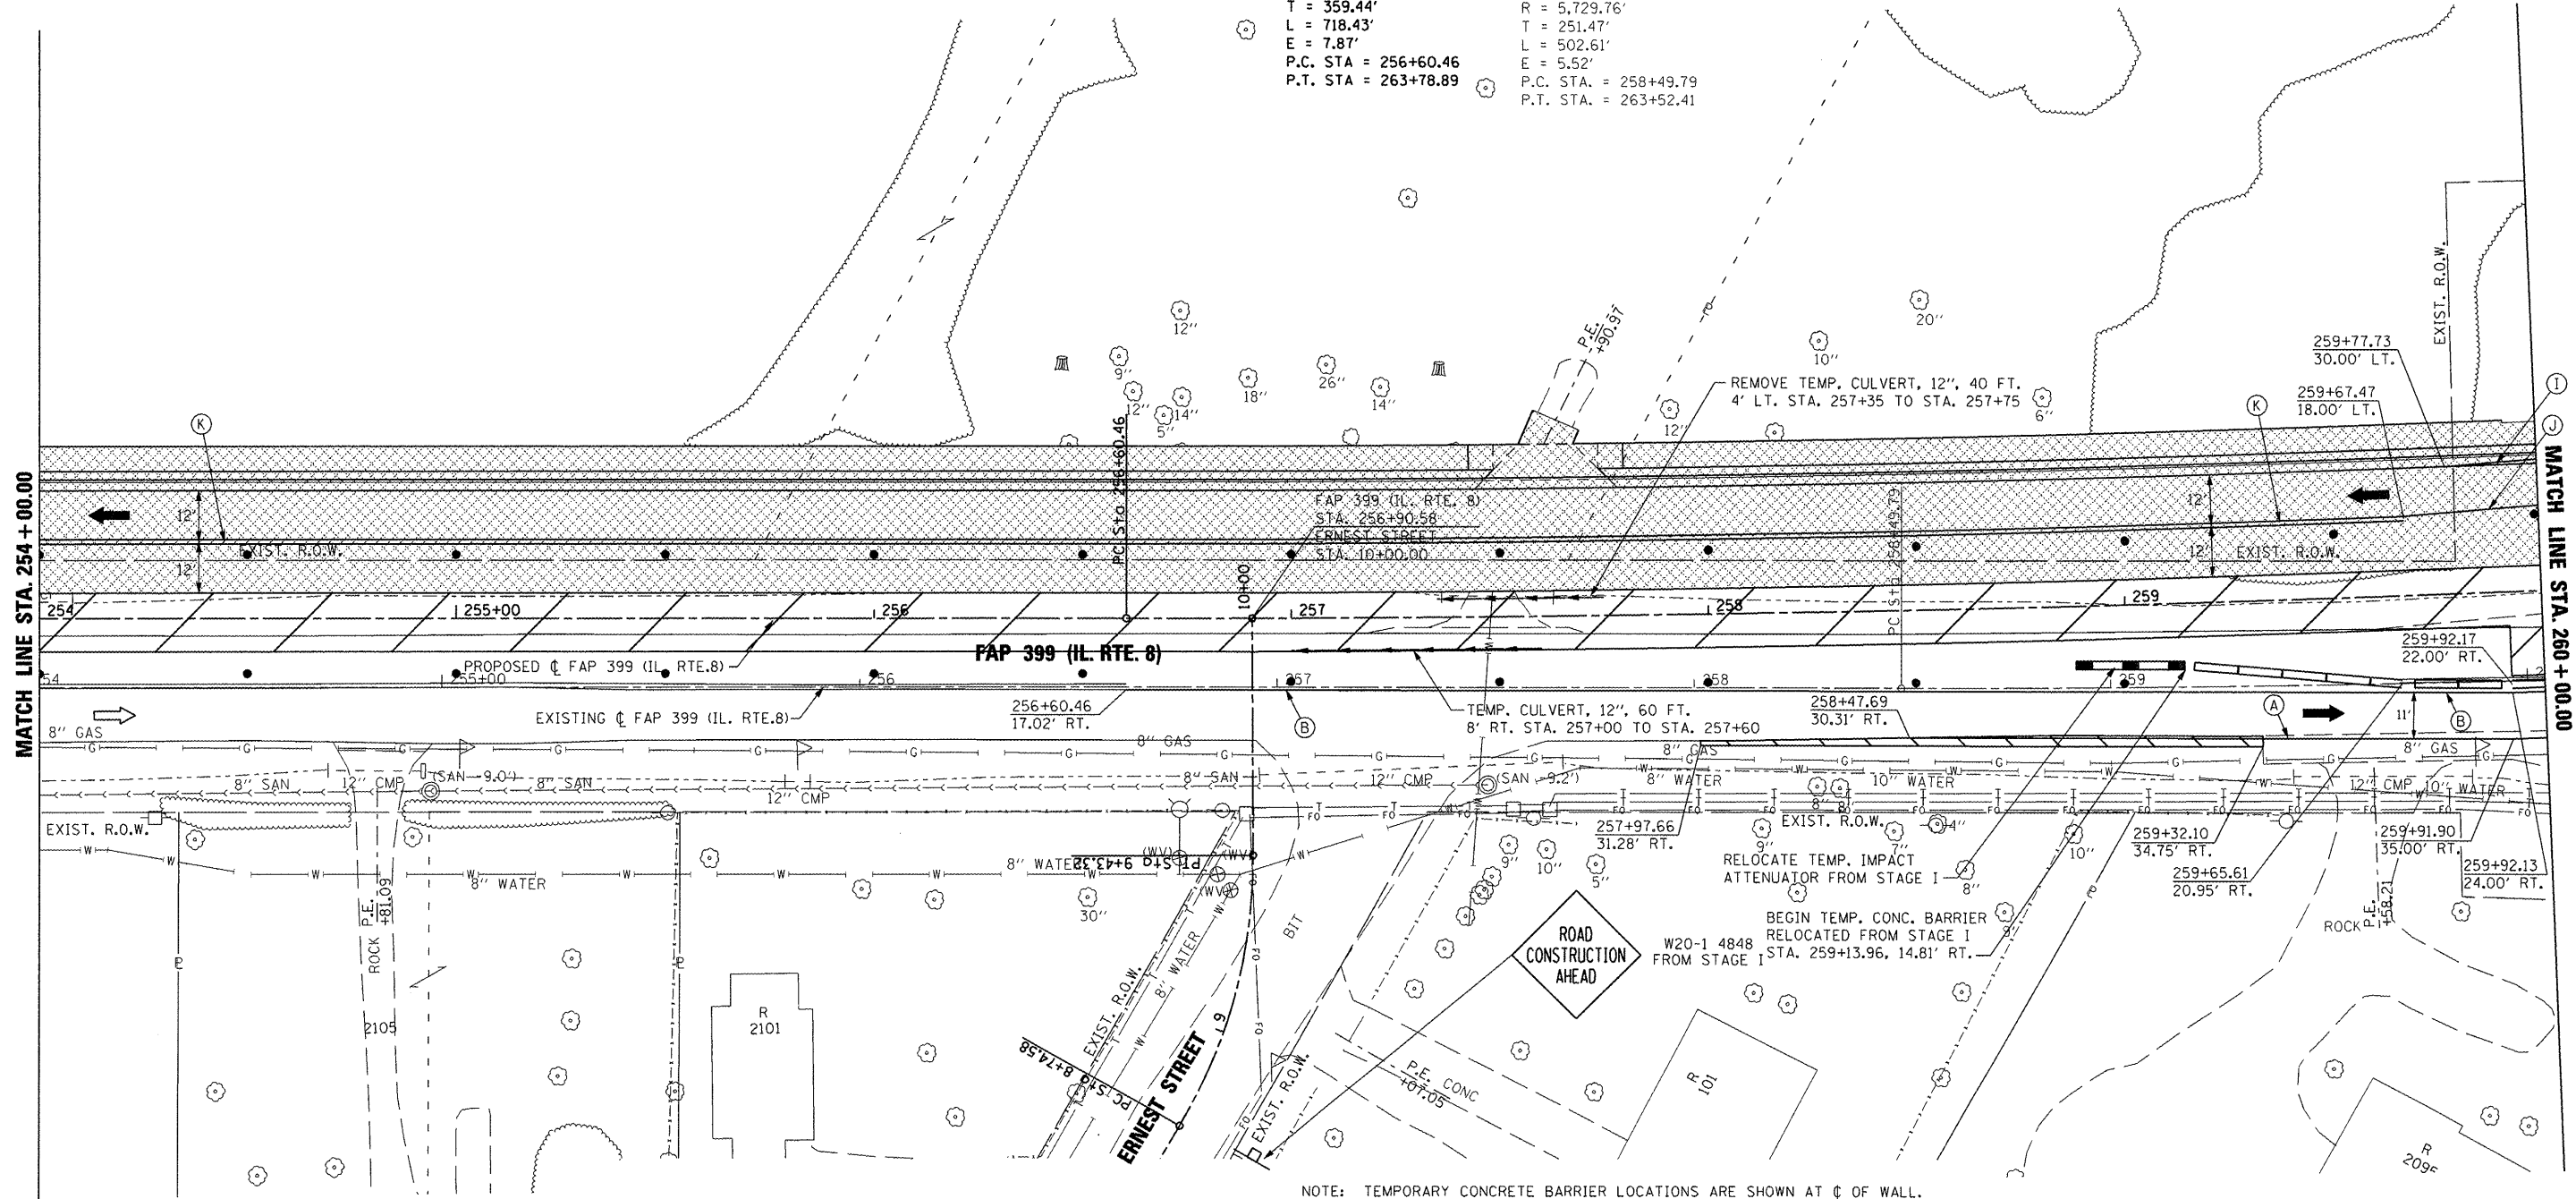

NOTE: TEMPORARY CONCRETE BARRIER LOCATIONS ARE SHOWN AT ϕ OF WALL.

TEMPORARY PAVEMENT MARKING LEGEND

<p>(A) TEMP. PAVE. MARK. - 4" WHITE SOLID</p> <p>(B) TEMP. PAVE. MARK. - 4" YELLOW SOLID</p> <p>(C) TEMP. PAVE. MARK. - DOUBLE 4" YELLOW SOLID</p> <p>(D) TEMP. PAVE. MARK. - 4" YELLOW SKIP DASH</p> <p>(E) TEMP. PAVE. MARK. - 8" WHITE SOLID</p> <p>(F) TEMP. PAVE. MARK. - 8" WHITE SKIP DASH</p> <p>(G) TEMP. PAVE. MARK. - 24" WHITE SOLID (STOP BAR)</p> <p>(H) TEMP. PAVE. MARK. - LETTERS AND SYMBOLS</p> <p>TEMP. PAVE. MARK. = PAINT</p>	<p>(I) PAVE. MARK. TAPE - 4" WHITE SOLID</p> <p>(J) PAVE. MARK. TAPE - 4" YELLOW SOLID</p> <p>(K) PAVE. MARK. TAPE - DOUBLE 4" YELLOW SOLID</p> <p>(L) PAVE. MARK. TAPE - 4" YELLOW SKIP DASH</p> <p>(M) PAVE. MARK. TAPE - 8" WHITE SOLID</p> <p>(N) PAVE. MARK. TAPE - 8" WHITE SKIP DASH</p> <p>(O) PAVE. MARK. TAPE - 12" YELLOW SOLID (DIAGONAL)</p> <p>(P) PAVE. MARK. TAPE - 12" WHITE SOLID (DIAGONAL)</p> <p>(Q) PAVE. MARK. TAPE - 24" WHITE SOLID (STOP BAR)</p> <p>(R) PAVE. MARK. TAPE - LETTERS AND SYMBOLS</p> <p>PAVE. MARK. TAPE = PAVEMENT MARKING TAPE, TYPE III</p>	<p>CONSTRUCTION THIS STAGE</p> <p>PREVIOUSLY CONSTRUCTED</p> <p>TEMPORARY PAVEMENT</p> <p>EXISTING TRAFFIC LANE</p> <p>TRAFFIC LANE</p> <p>TYPE II BARRICADES OR DRUMS @ 50' CTRS. UNLESS OTHERWISE NOTED</p> <p>TYPE III BARRICADE WITH R 11-2 SIGN</p> <p>TEMPORARY CONCRETE BARRIER</p> <p>TEMPORARY IMPACT ATTENUATOR</p>
---	---	---

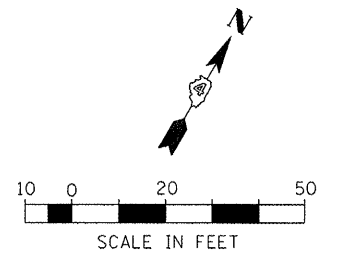

FILE NAME =
x:\projects\200803566\dgn\04-Rte8-sht-5

USER NAME = IOOT	DESIGNED -	REVISED -	REVISED -
aging-2-K.dgn	DRAWN -	REVISED -	REVISED -
PLOT SCALE = 41.249 FT / IN.	CHECKED -	REVISED -	REVISED -
PLOT DATE = 10/21/2011	DATE = 10-21-11	REVISED -	REVISED -

**STATE OF ILLINOIS
DEPARTMENT OF TRANSPORTATION**

**FAP 399 (IL RTE. 8)
MAINTENANCE OF TRAFFIC - STAGE II**

SCALE: SHEET NO. OF SHEETS STA. 254+00.00 TO STA. 260+00.00

F.A.P. RTE.	SECTION	COUNTY	TOTAL SHEETS	SHEET NO.
399	36 R-7	TAZEWELL	390	133
CONTRACT NO. 68370			ILLINOIS FED. AID PROJECT	