



N. SUMMIT ST.

STA. 200 + 00.00

S. SUMMIT ST.

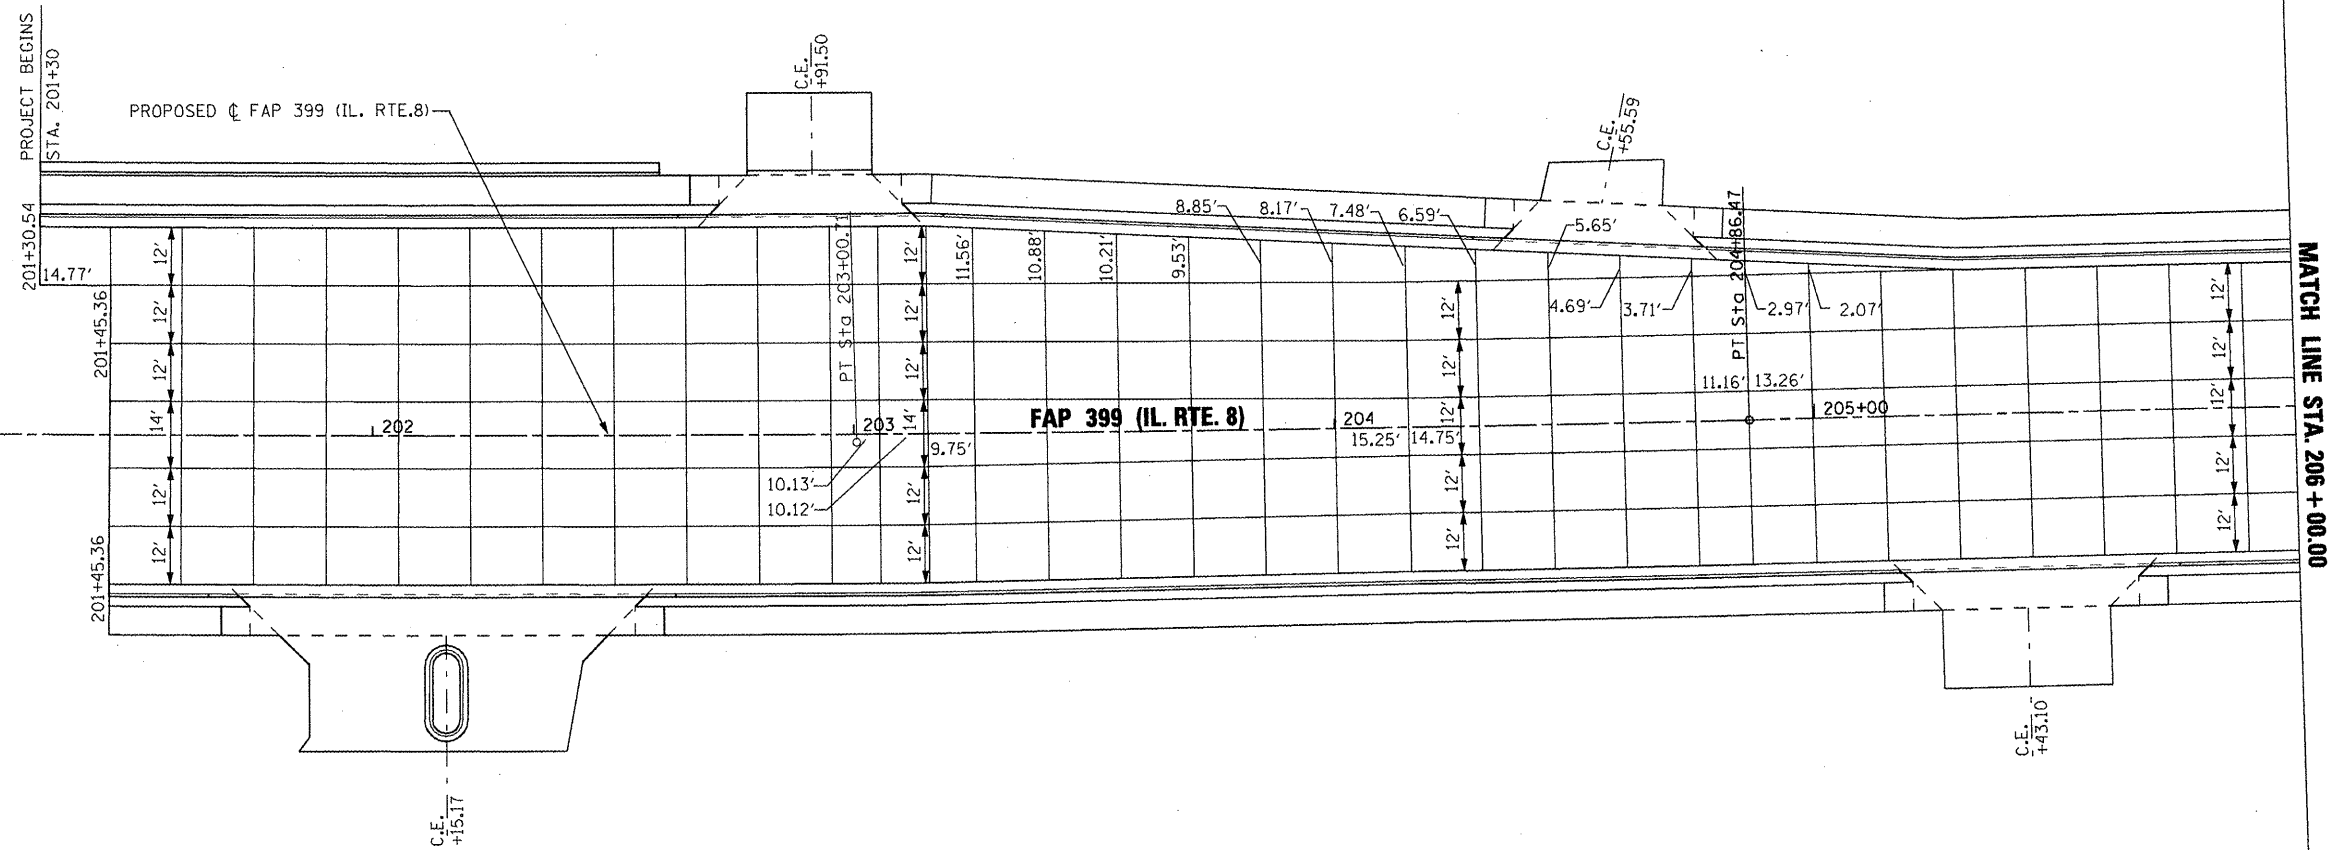

MATCH LINE STA. 206 + 00.00

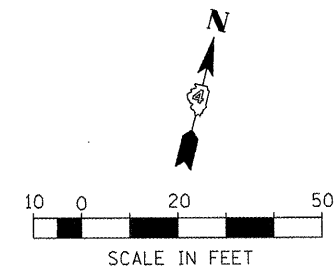

- NOTES:
 1. JOINT SPACING 15' UNLESS NOTED OTHERWISE.
 2. MINIMUM CONCRETE POUR WIDTH = 2'.

FILE NAME = x:\projects\200803566\dgn\04-RteB-sht-J	USER NAME = IDOT NT-1.dgn	DESIGNED - DRAWN -	REVISED - REVISED -
PLOT SCALE = 48.00 FT / IN.	CHECKED -	REVISED -	REVISED -
PLOT DATE = 10/21/2011	DATE = 10-21-11	REVISED -	REVISED -

STATE OF ILLINOIS
DEPARTMENT OF TRANSPORTATION

PAVEMENT JOINTING PLAN
STA. 200+00.00 TO STA. 206+00.00

SCALE: AS SHOWN SHEET NO. OF SHEETS STA. 200+00.00 TO STA. 206+00.00

F.A. RTE. 399	SECTION 36 R-7	COUNTY TAZEWELL	TOTAL SHEETS 390	SHEET NO. 225
CONTRACT NO. 68370				

ILLINOIS FED. AID PROJECT