



MATCH LINE STA. 206+00.00

MATCH LINE STA. 212+00.00

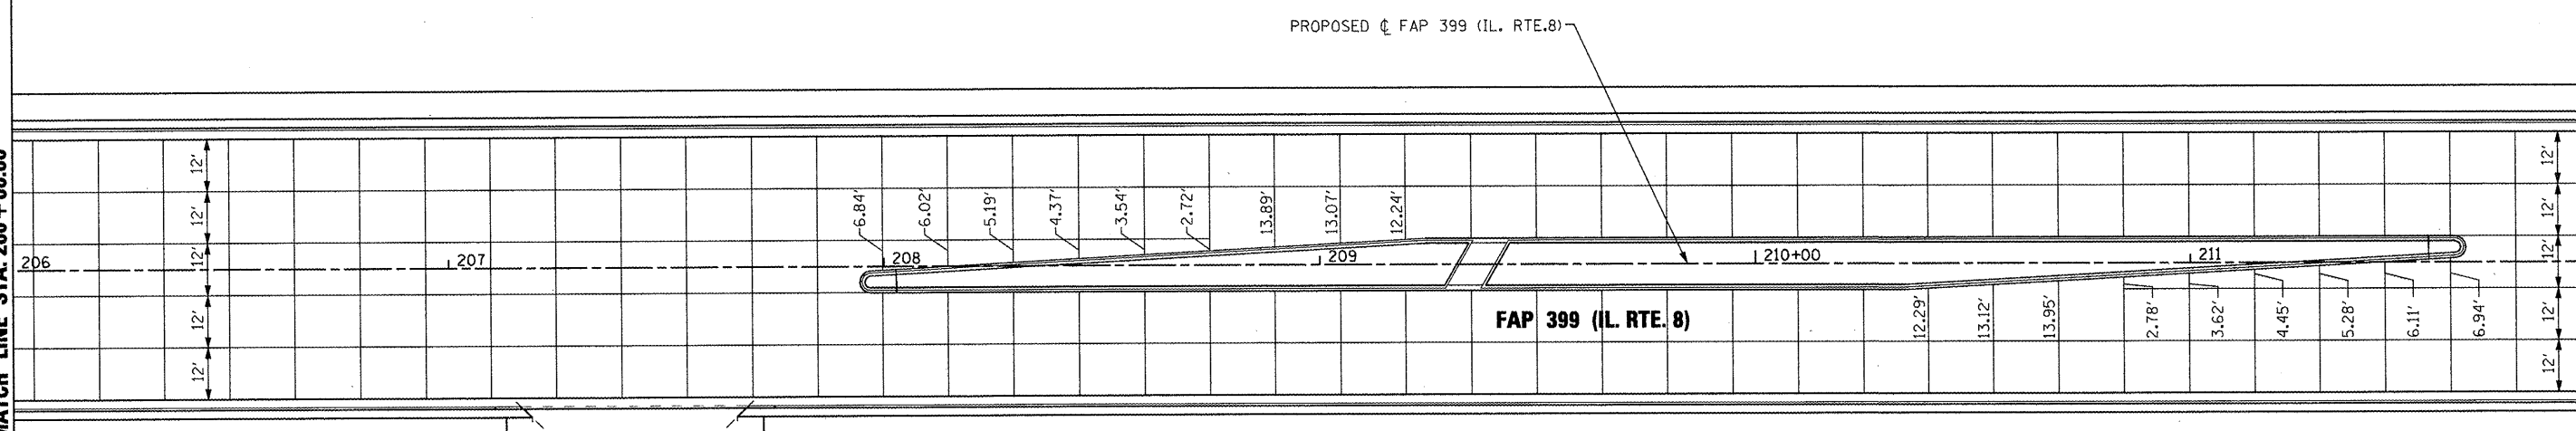

C.E.
442.61

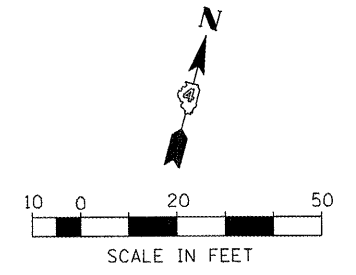

NOTE: JOINT SPACING 15' UNLESS NOTED OTHERWISE

FILE NAME = x:\projects\200803565\dgn\04-Rte8-sh1-J	USER NAME = IDOT JT-2.dgn	DESIGNED - DRAWN -	REVISED - REVISED -
	PLOT SCALE = 48.004 FT / IN.	CHECKED -	REVISED -
	PLOT DATE = 10/21/2011	DATE = 10-21-11	REVISED -

**STATE OF ILLINOIS
DEPARTMENT OF TRANSPORTATION**

PAVEMENT JOINTING PLAN			
STA. 206+00.00 TO STA. 212+00.00			
SCALE: AS SHOWN	SHEET NO. OF	SHEETS	STA. 206+00.00 TO STA. 212+00.00

F.A. RTE.	SECTION	COUNTY	TOTAL SHEETS	SHEET NO.
399	36 R-7	TAZEWELL	390	226
CONTRACT NO. 68370			ILLINOIS FED. AID PROJECT	