
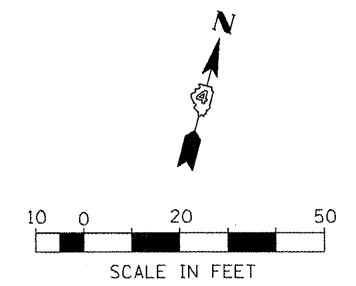


MATCH LINE STA. 218+00.00

MATCH LINE STA. 224+00.00

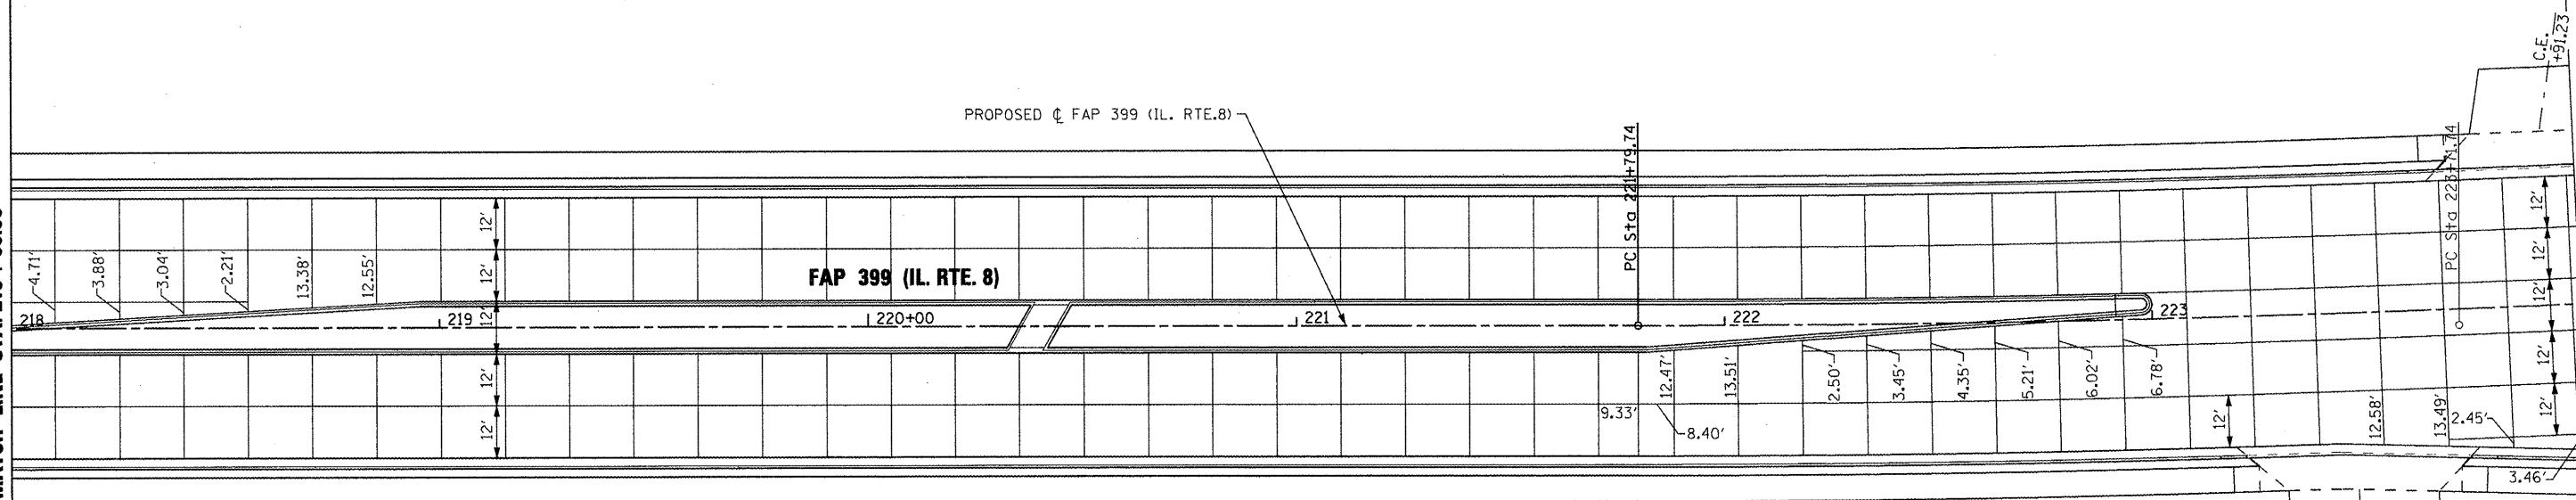

NOTE: JOINT SPACING 15' UNLESS NOTED OTHERWISE

FILE NAME = x:\projects\200803566\dgn\4-Rte8-shr-NT-4.dgn	USER NAME = IDOT	DESIGNED -	REVISED -	<b>STATE OF ILLINOIS DEPARTMENT OF TRANSPORTATION</b>	<b>PAVEMENT JOINTING PLAN STA. 218+00.00 TO STA. 224+00.00</b>			F.A. RTE. 399	SECTION 36 R-7	COUNTY TAZEWELL	TOTAL SHEETS 390	SHEET NO. 228
	PLOT SCALE = 40.00 FT / IN.	CHECKED -	REVISED -		SCALE: AS SHOWN	SHEET NO. OF SHEETS	STA. 218+00.00 TO STA. 244+00.00	CONTRACT NO. 68370				
	PLOT DATE = 10/21/2011	DATE - 10-21-11	REVISED -		ILLINOIS FED. AID PROJECT							