
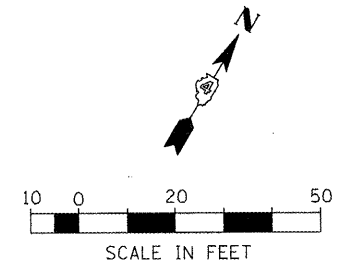


MATCH LINE STA. 242 + 00.00

MATCH LINE STA. 248 + 00.00

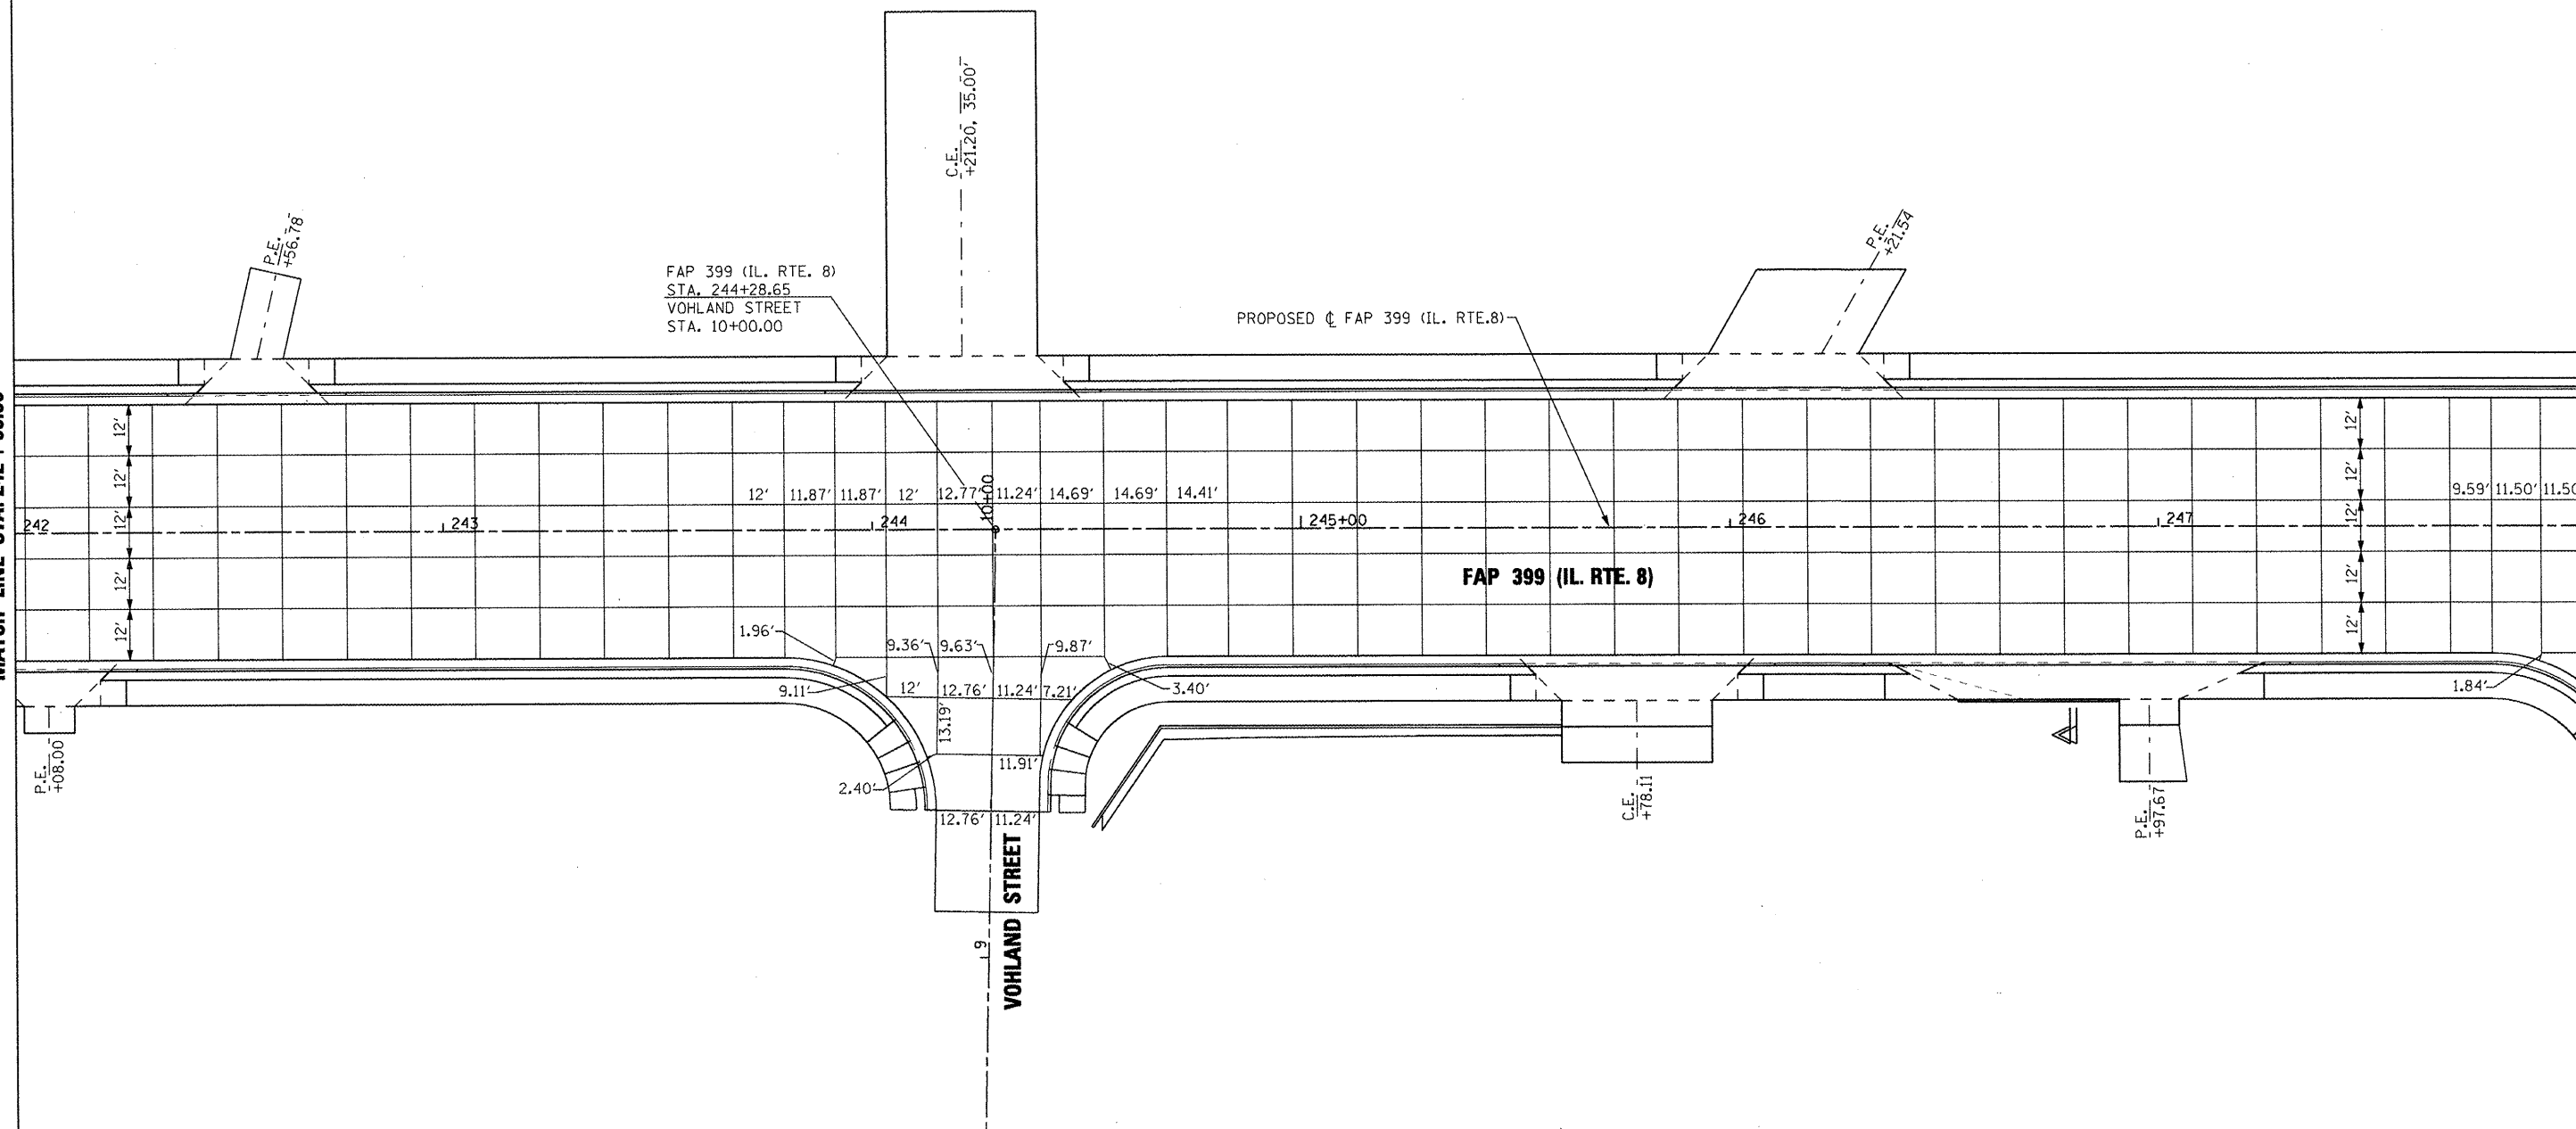

NOTE: JOINT SPACING 15' UNLESS NOTED OTHERWISE

FILE NAME =	USER NAME = IDOT	DESIGNED -	REVISED -
kr:\projects\200803566\dgn\04-Rte8-sht-JNT-8.dgn		DRAWN -	REVISED -
PLOT SCALE = 40.00 FT / IN.		CHECKED -	REVISED -
PLOT DATE = 10/21/2011		DATE = 10-21-11	REVISED -

**STATE OF ILLINOIS
DEPARTMENT OF TRANSPORTATION**

PAVEMENT JOINTING PLAN			
STA. 242+00.00 TO STA. 248+00.00			
SCALE: AS SHOWN	SHEET NO. OF	SHEETS	STA. 242+00.00 TO STA. 248+00.00

F.A. RTE.	SECTION	COUNTY	TOTAL SHEETS	SHEET NO.
399	36 R-7	TAZEWELL	390	232
CONTRACT NO. 68370				ILLINOIS FED. AID PROJECT