
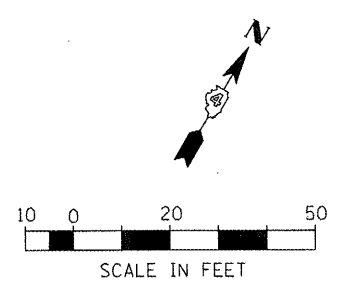


MATCH LINE STA. 254+00.00

MATCH LINE STA. 260+00.00

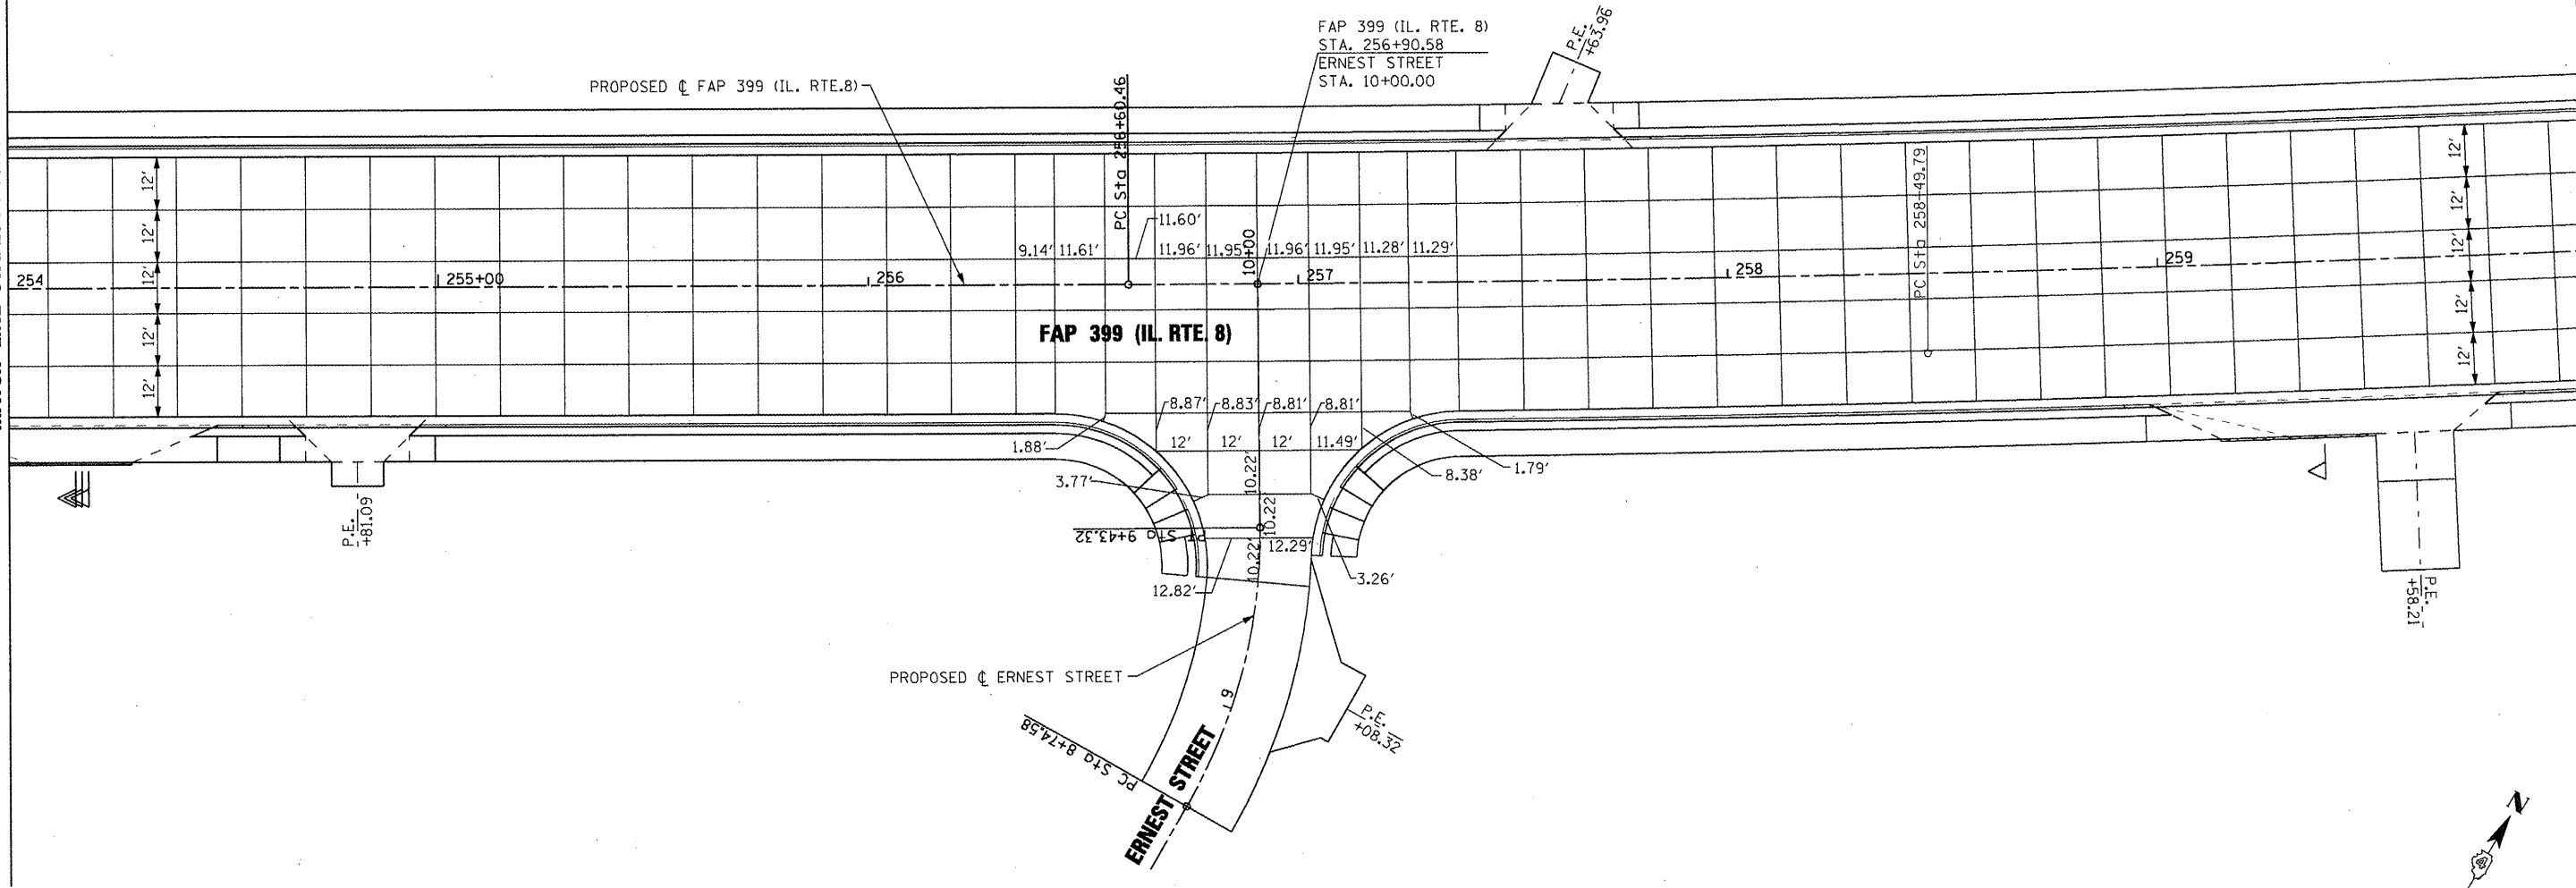

- NOTES:
1. JOINT SPACING 15' UNLESS NOTED OTHERWISE.
 2. MINIMUM CONCRETE POUR WIDTH = 2'.

FILE NAME =	USER NAME = IDOT	DESIGNED -	REVISED -	STATE OF ILLINOIS DEPARTMENT OF TRANSPORTATION	PAVEMENT JOINTING PLAN STA. 254+00.00 TO STA. 260+00.00			F.A. RTE.	SECTION	COUNTY	TOTAL SHEETS	SHEET NO.	
x:\projects\200803566\dgn\04-Rte8-sh-t-j	11-18.dgn	DRAWN -	REVISED -		SCALE: AS SHOWN	SHEET NO.	OF	SHEETS	399	36 R-7		390	234
	PLOT SCALE = 40.00 FT / IN.	CHECKED -	REVISED -									CONTRACT NO. 68370	
	PLOT DATE = 10/21/2011	DATE - 10-21-11	REVISED -									ILLINOIS FED. AID PROJECT	