




SECTION A-A

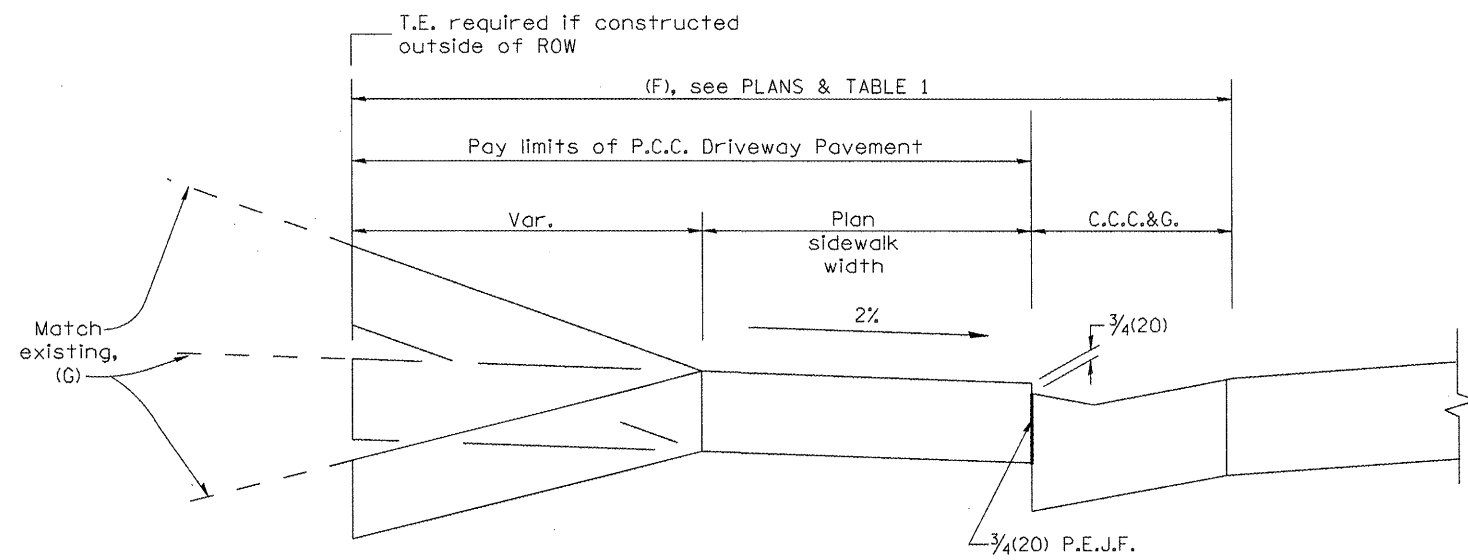

SECTION B-B

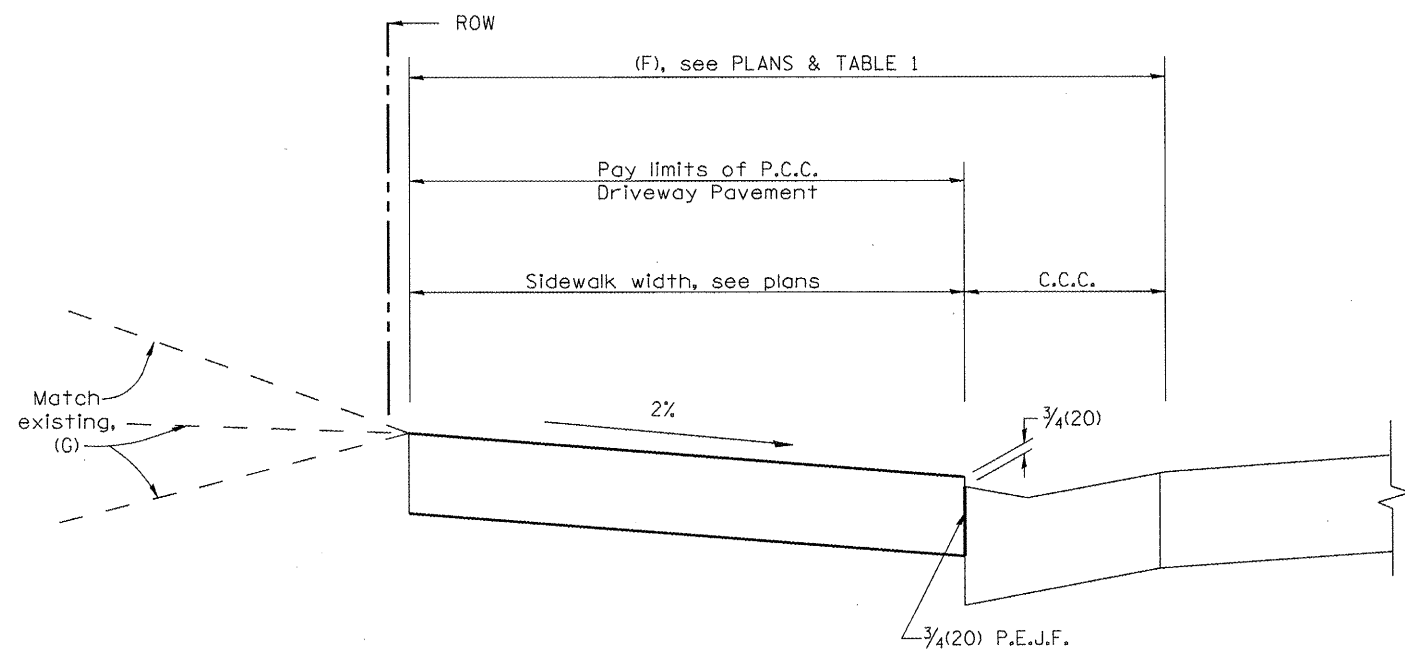

SECTION C-C

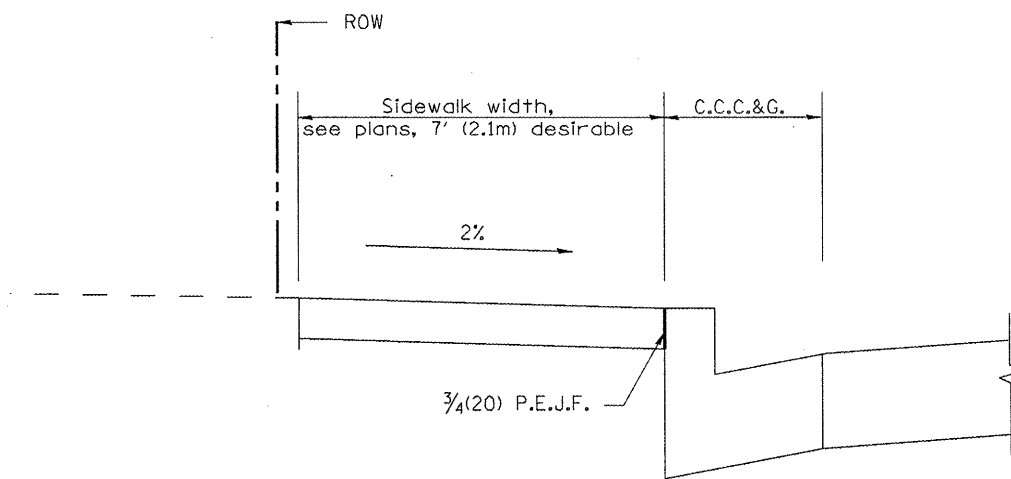

SECTION D-D

All dimensions are in inches (millimeters) unless otherwise noted.

| | | | | | | | | | |
|--|--|--|--|---|--|--|--|---|--|
| | | | | STATE OF ILLINOIS DEPARTMENT OF TRANSPORTATION | | URBAN ENTRANCES, ACCESSIBLE TO THE DISABLED, FOR CURBLINE SIDEWALKS | | F.A.P. RTE. 399 SECTION 36 R-7 COUNTY TAZEWELL TOTAL SHEETS 390 SHEET NO. 288 CONTRACT NO. 68370 | |
| | | | | NOT TO SCALE | | SHT. 2 OF 2 CADD STD. 423101-D4 | | FED. ROAD DIST. NO. 4 ILLINOIS FED. AID PROJECT | |