


BY \_\_\_\_\_ DATE \_\_\_\_\_  
 ORIGINAL SURVEY SURVEYED PLOTTED  
 NOTE BOOK TEMPLATE AREA  
 NO. CHECKED

BY \_\_\_\_\_ DATE \_\_\_\_\_  
 ORIGINAL SURVEY SURVEYED PLOTTED  
 NOTE BOOK TEMPLATE AREA  
 NO. CHECKED



UNLESS ELEVATIONS ARE SHOWN, ALL  
 UTILITY LOCATIONS SHOWN ON THE  
 CROSS SECTIONS ARE BASED ON THE  
 APPROXIMATE DEPTH SUPPLIED BY THE  
 UTILITY CO. & SHOULD BE FIELD  
 VERIFIED BY CONTRACTOR

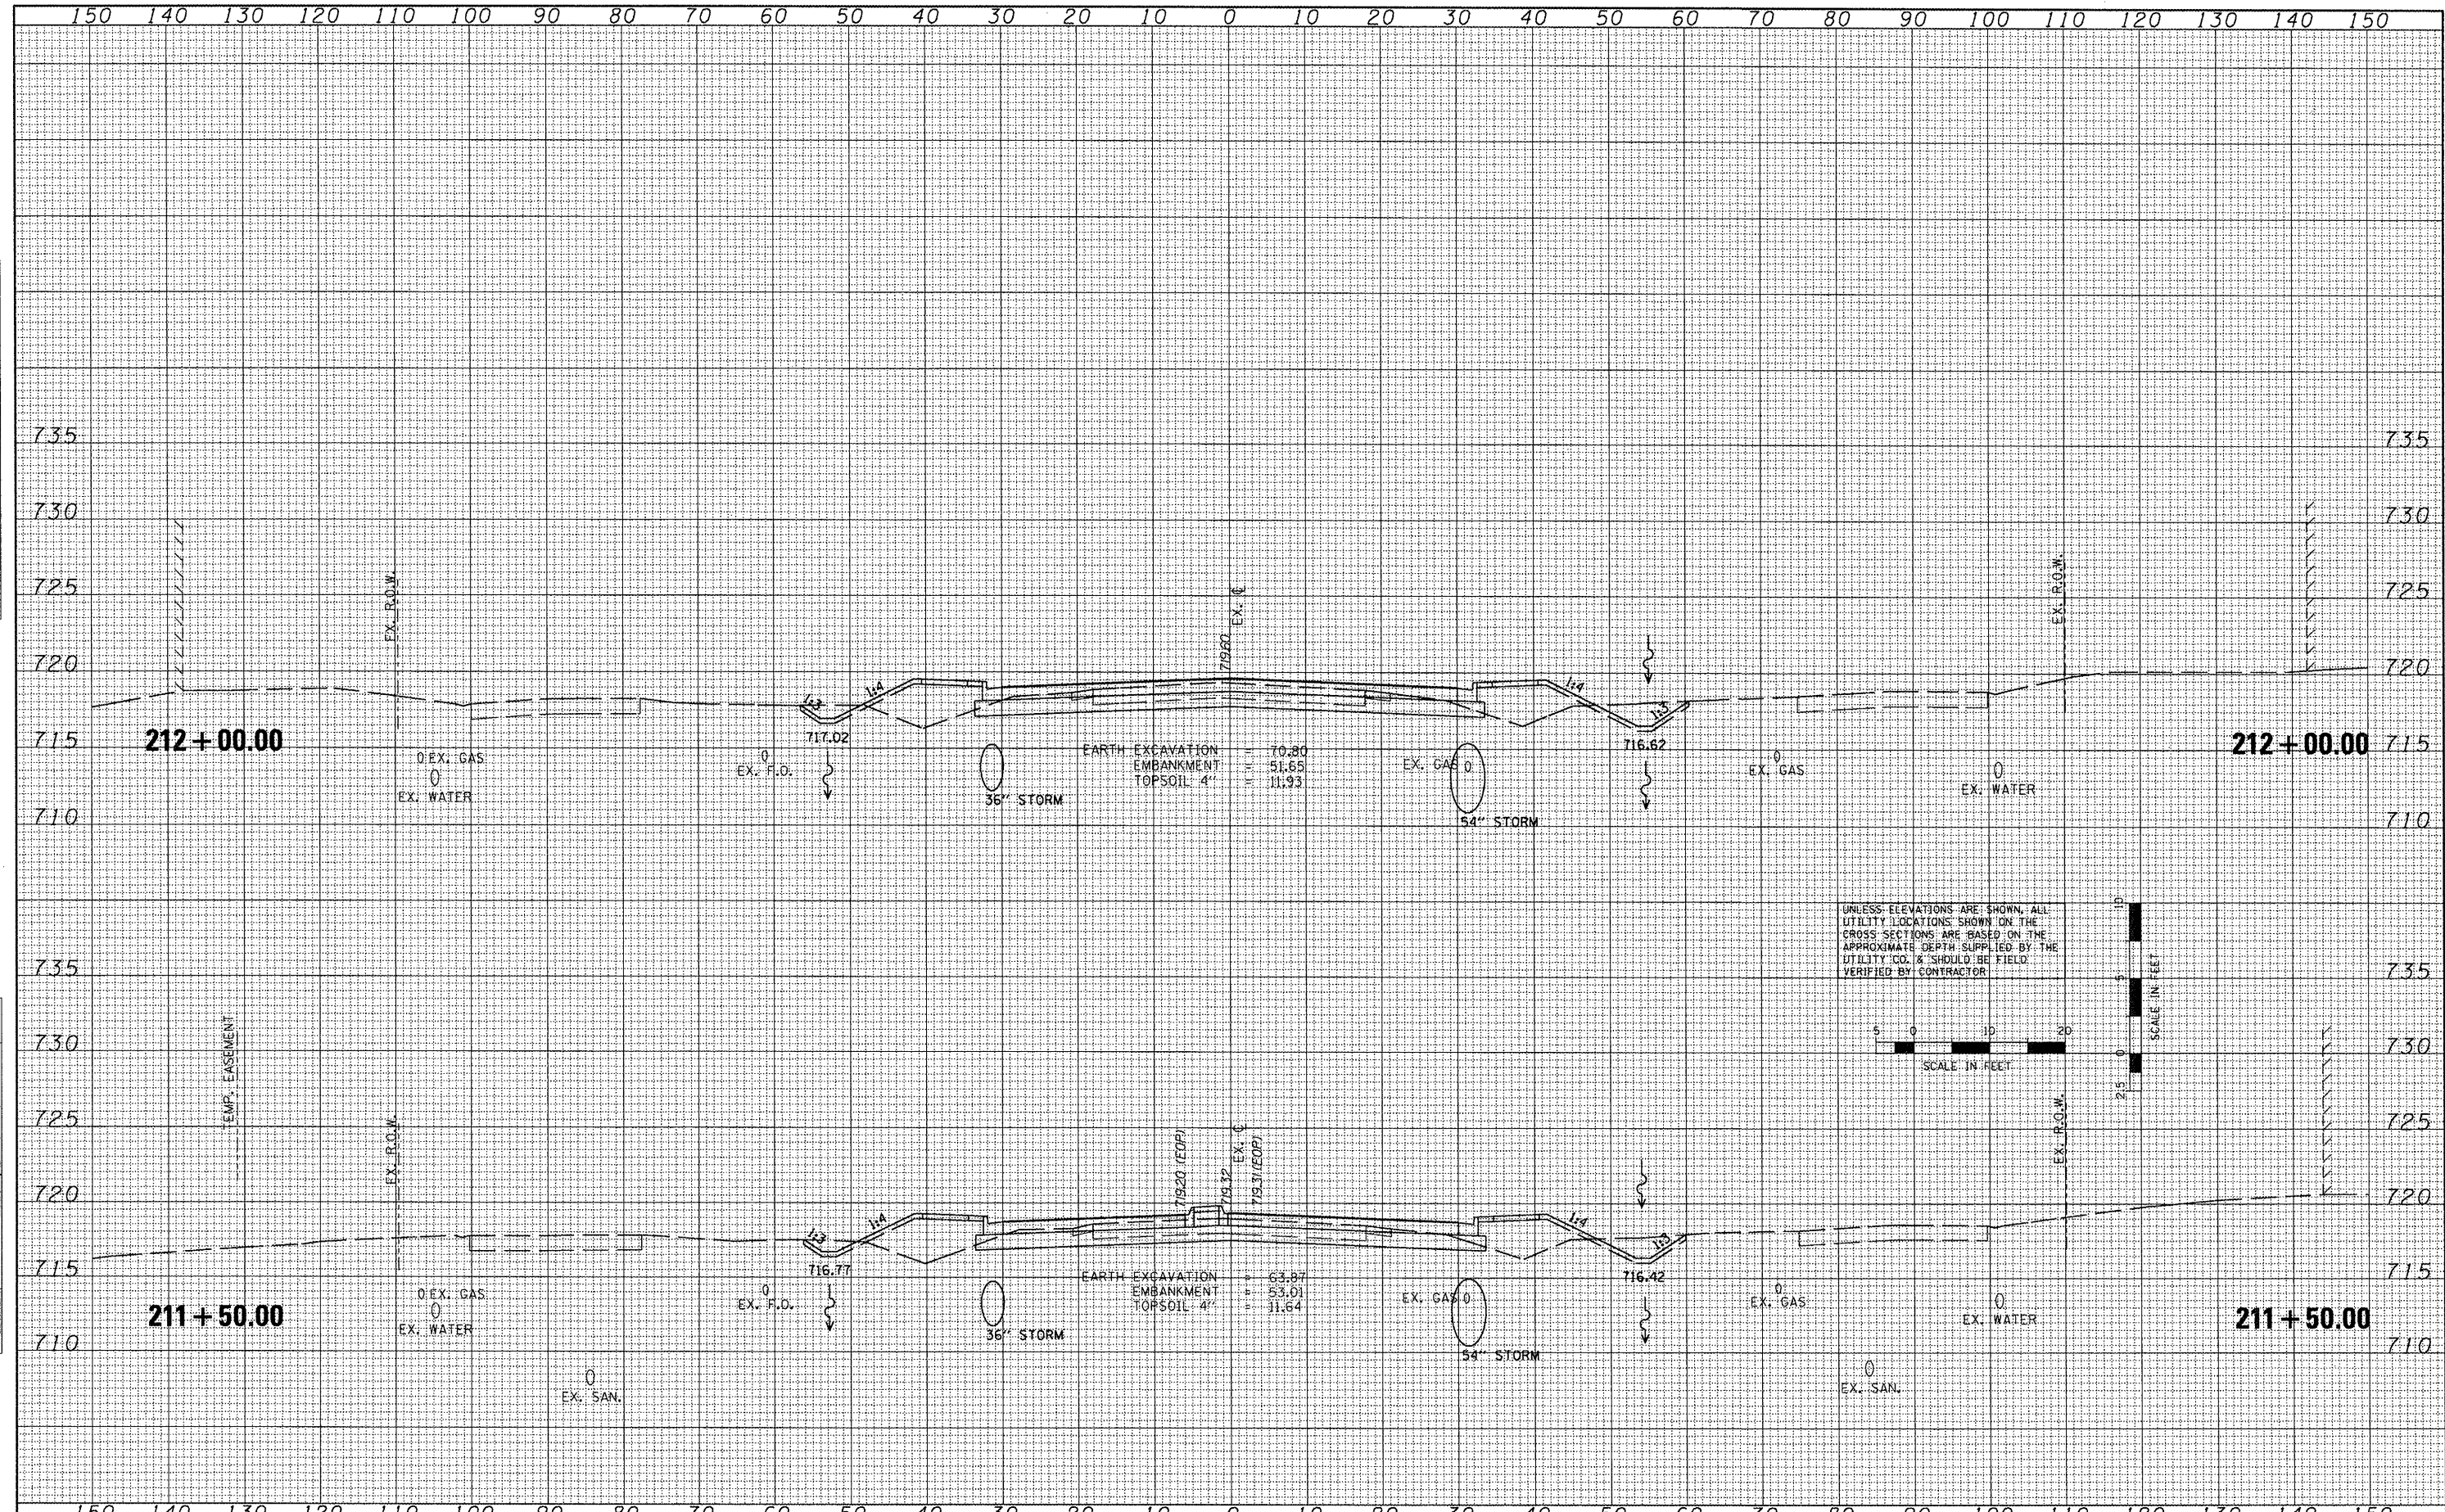

FILE NAME =	USER NAME = 1001	DESIGNED -	REVISED -	<b>STATE OF ILLINOIS</b> <b>DEPARTMENT OF TRANSPORTATION</b>	<b>FAP 399 (IL. RTE. 8)</b> <b>CROSS SECTIONS</b>	F.A.P. RTE. 399	SECTION 36 R-7	COUNTY TAZEWELL	TOTAL SHEETS	SHEET NO.
\\projects\200803566\ dgn\gpk\XS-IL-RT8-sheets.dgn	PLOT SCALE = 20.7420' / IN.	DRAWN -	REVISED -						390	315
PLOT DATE = 10/21/2011	DATE = 10-21-11	CHECKED -	REVISED -						CONTRACT NO. 68370	
		REVISOR -	REVISED -						ILLINOIS FED. AID PROJECT	