


DATE	
BY	
FINISHED SURVEY	
PLOTTED	
NOTE BOOK	
AREAS CHECKED	
NO.	

DATE	
BY	
ORIGINAL SURVEY	
PLOTTED	
NOTE BOOK	
AREAS CHECKED	
NO.	

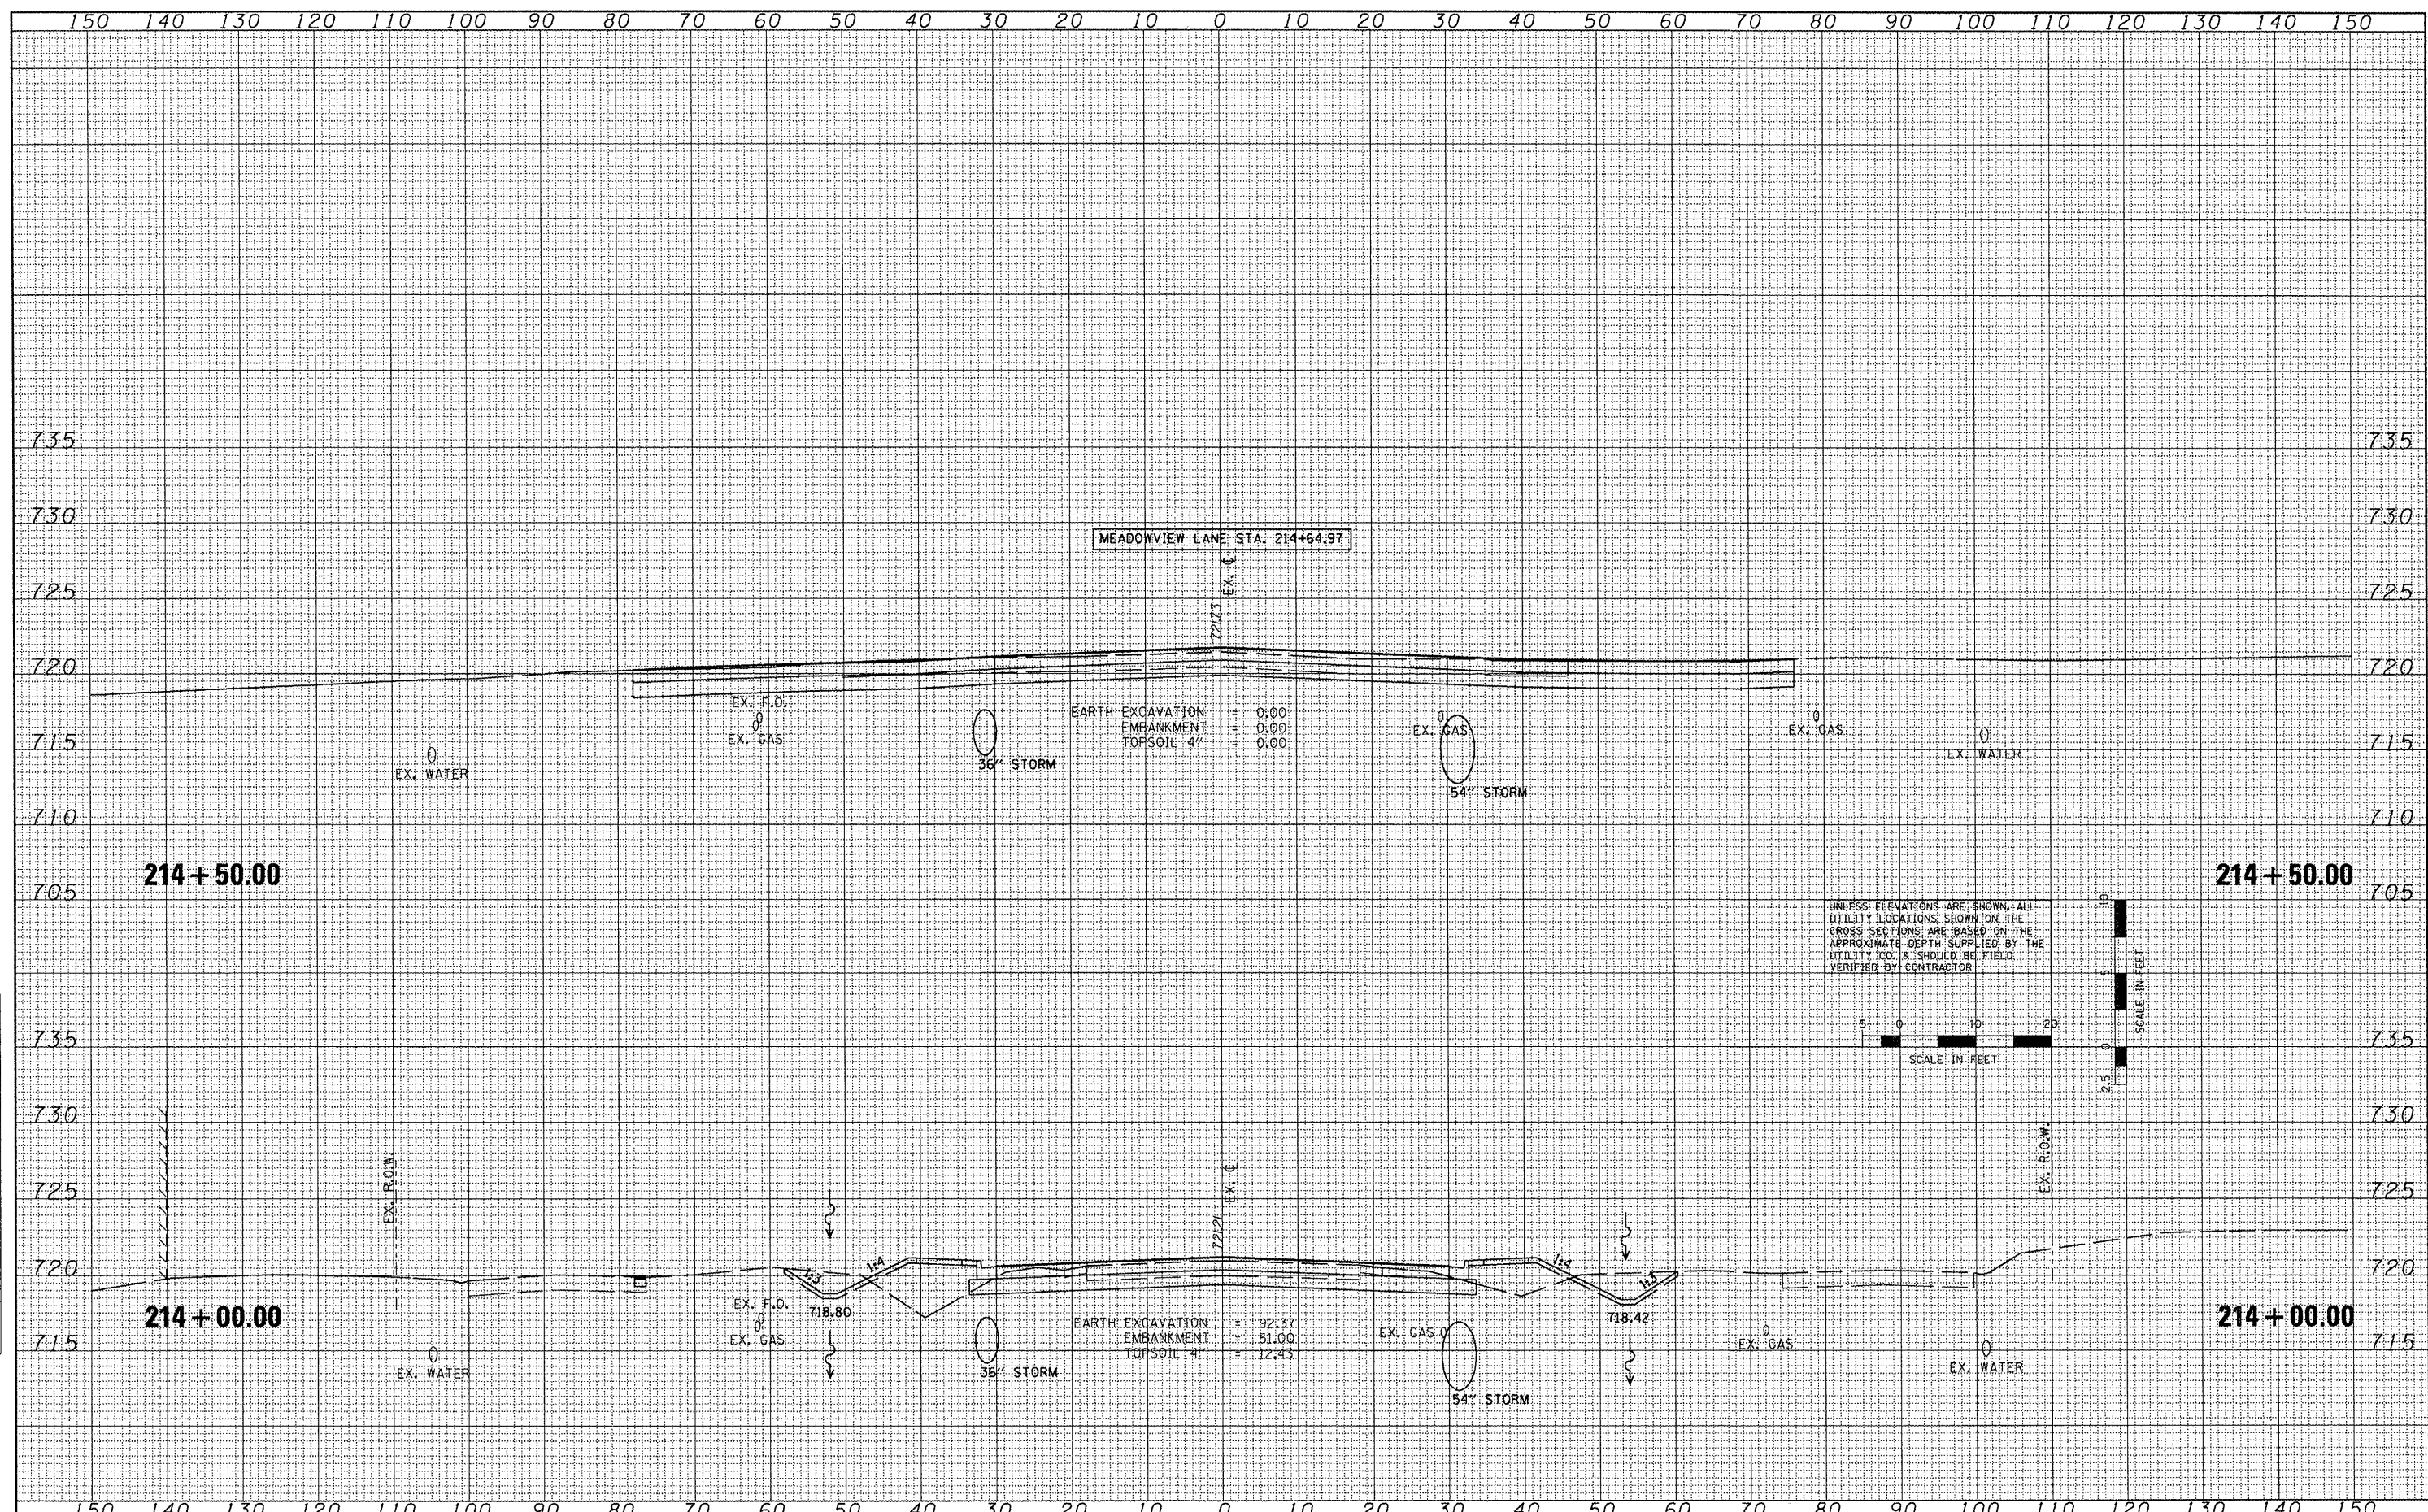

FILE NAME -	USER NAME = 1001	DESIGNED -	REVISED -	<b>STATE OF ILLINOIS</b> <b>DEPARTMENT OF TRANSPORTATION</b>	<b>FAP 399 (IL RTE. 8)</b> <b>CROSS SECTIONS</b>	F.A.P. RTE.	SECTION	COUNTY	TOTAL SHEETS	SHEET NO.	
x:\projects\200803566\dgn\gpk\XS-IL-RT8-sheets.dgn	PLOT SCALE = 20.7420" / IN.	DRAWN -	REVISED -			399	36 R-7	TAZEWELL	390	317	
PLOT DATE = 10/21/2011	DATE = 10-21-11	CHECKED -	REVISED -			CONTRACT NO. 68370					
						ILLINOIS FED. AID PROJECT					