


DATE	
BY	
FINISHED SURVEY	
NOTED SURVEY	
PLOTTED SURVEY	
NO. OF SHEETS	
AREAS CHECKED	

DATE	
BY	
ORIGINAL SURVEY	
NOTED SURVEY	
PLOTTED SURVEY	
NO. OF SHEETS	
AREAS CHECKED	

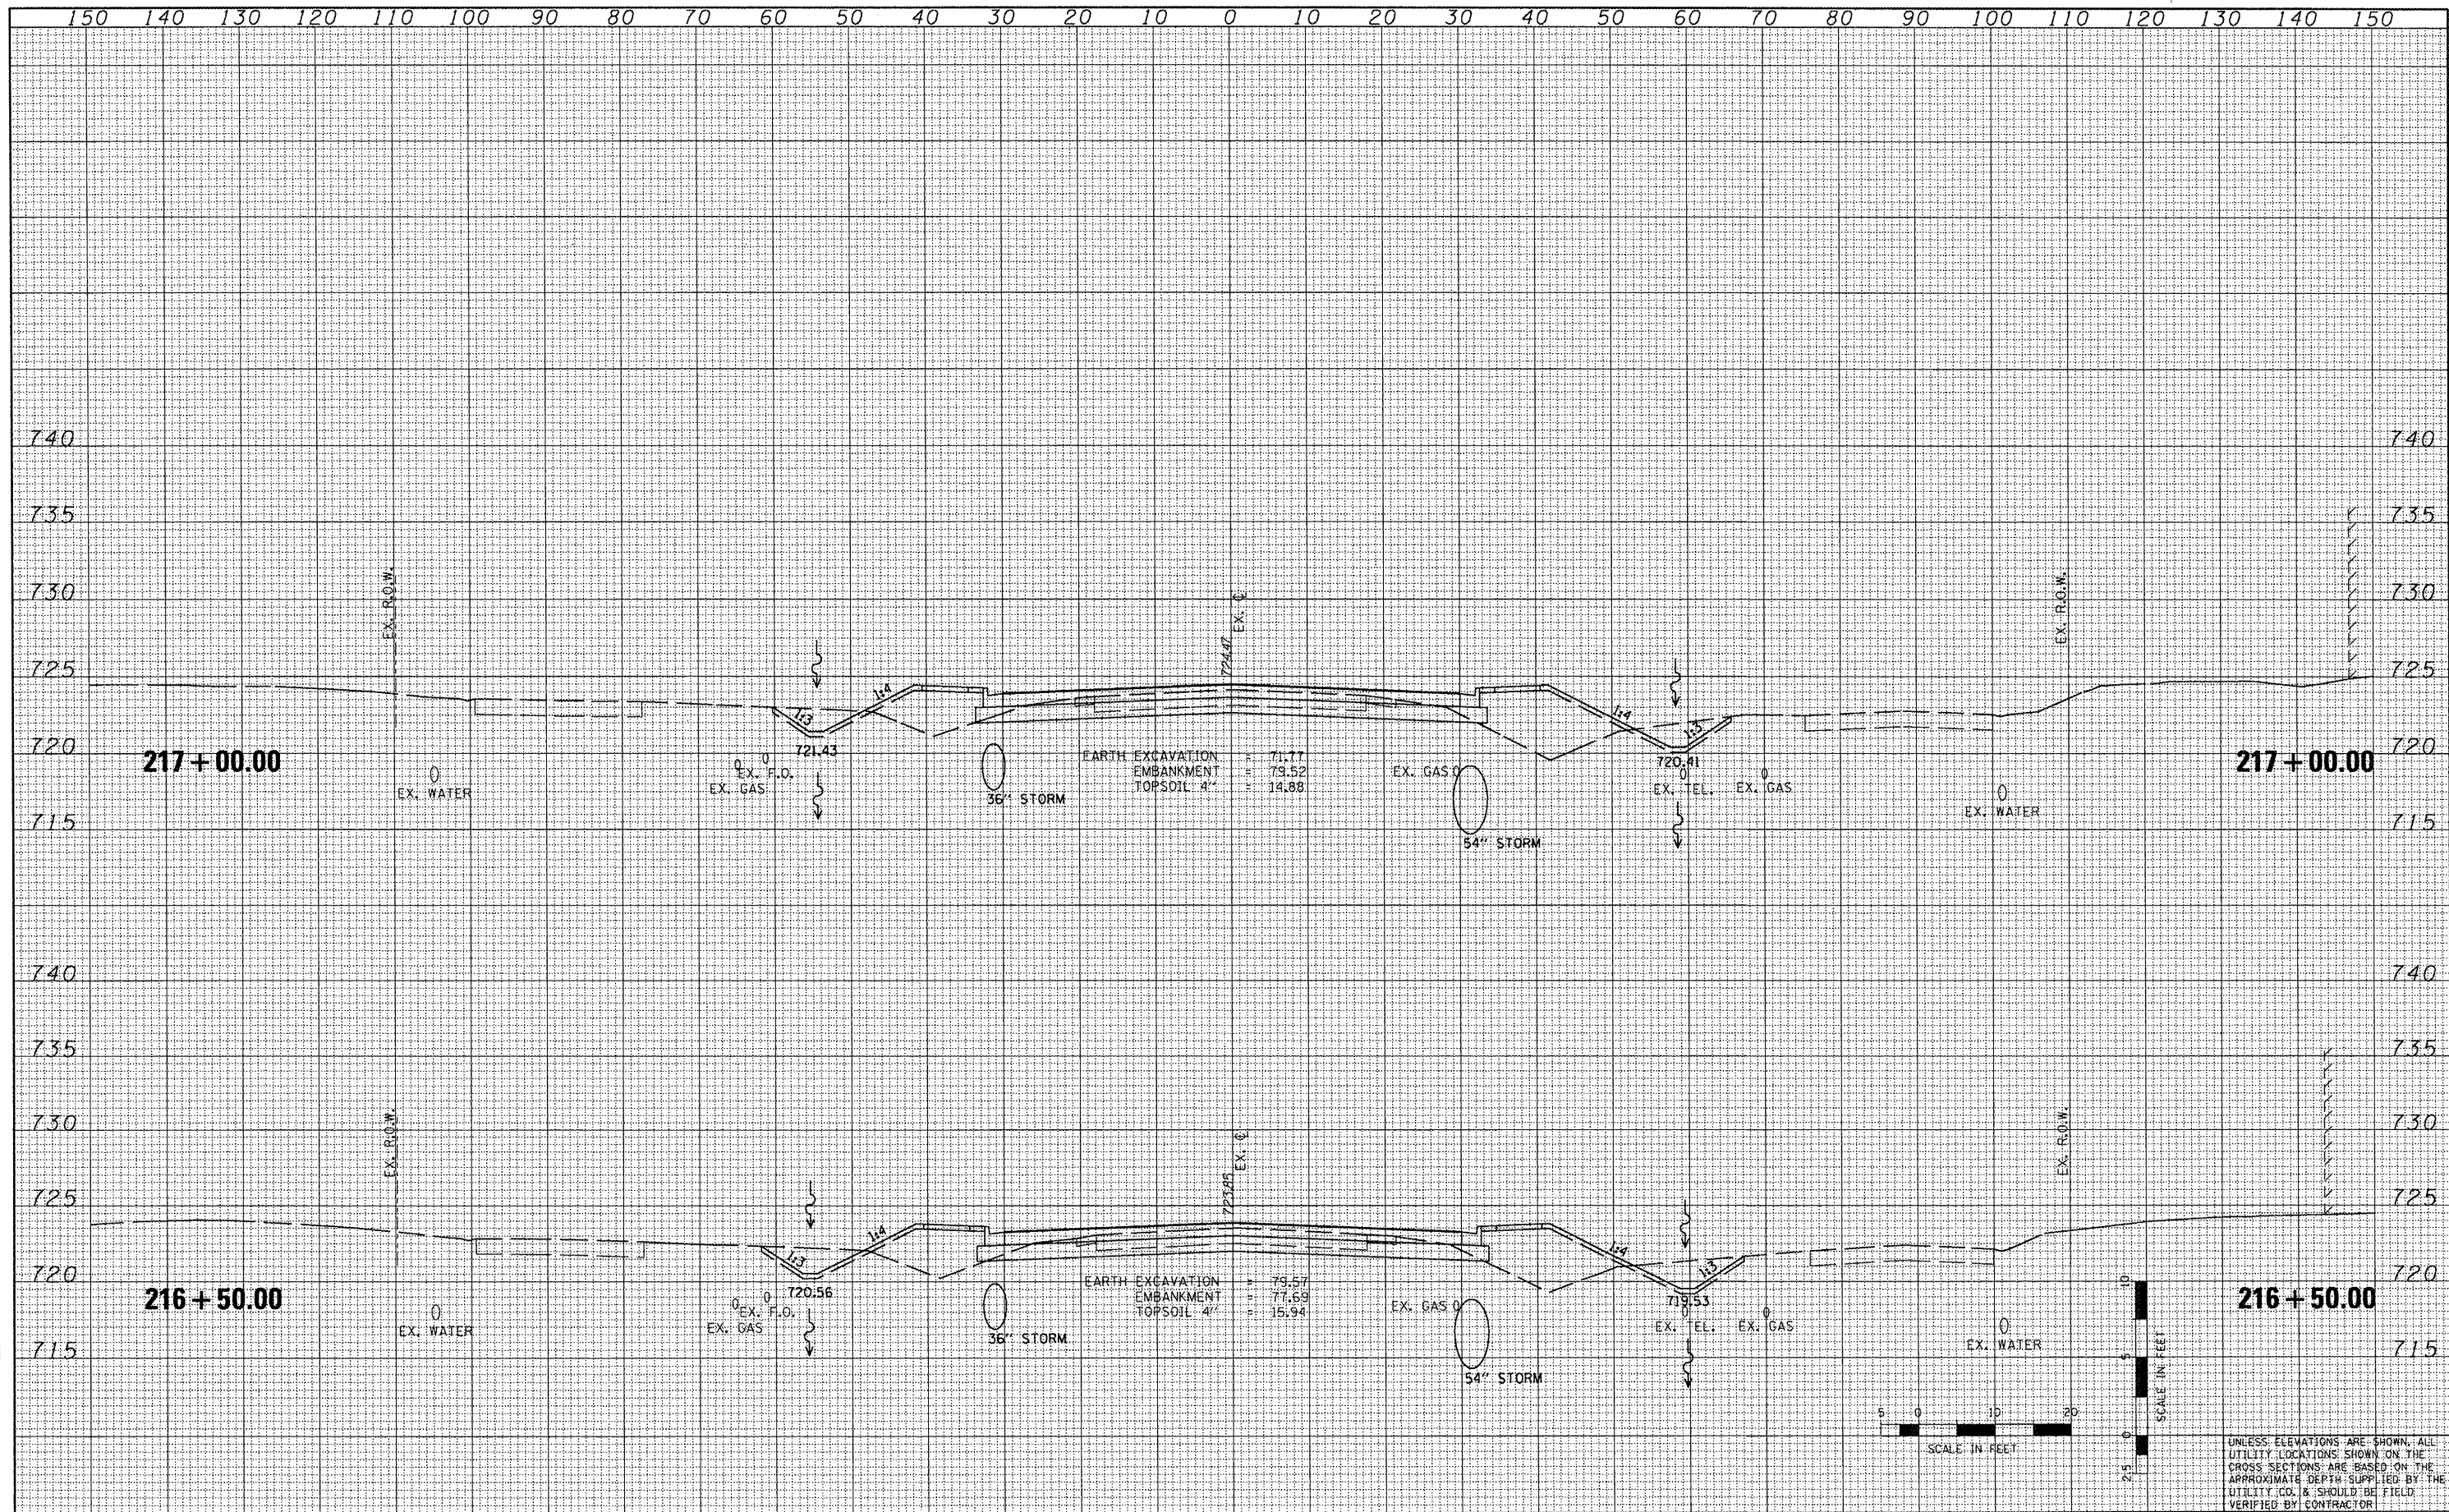

FILE NAME :	USER NAME :	DESIGNED :	REVISED :	STATE OF ILLINOIS DEPARTMENT OF TRANSPORTATION	FAP 399 (IL. RTE. 8) CROSS SECTIONS	F.A.P. RTE.	SECTION	COUNTY	TOTAL SHEETS	SHEET NO.	
x:\projects\200803566\dgn\gph\XS-IL-R18-sheets.dgn	100T	DRAWN :	REVISED :			399	36 R-7	TAZEWELL	390	320	
PLOT SCALE : 28.7428" / IN.		CHECKED :	REVISED :			SCALE: SHEET NO. OF SHEETS STA. 216+50.00 TO STA. 217+00.00		CONTRACT NO. 68370		ILLINOIS FED. AID PROJECT	
PLOT DATE : 10/21/2011		DATE :	REVISED :								