
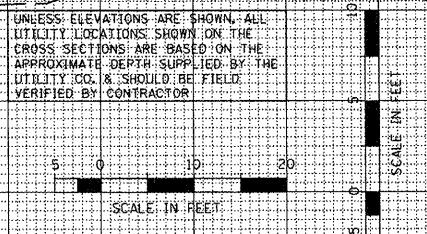


DATE	
BY	
FINAL SURVEY	
SKETCHED	
PLOTTED	
TEMPLATE	
NOTE BOOK	
AREAS CHECKED	
NO.	

DATE	
BY	
ORIGINAL SURVEY	
SKETCHED	
PLOTTED	
TEMPLATE	
NOTE BOOK	
AREAS CHECKED	
NO.	

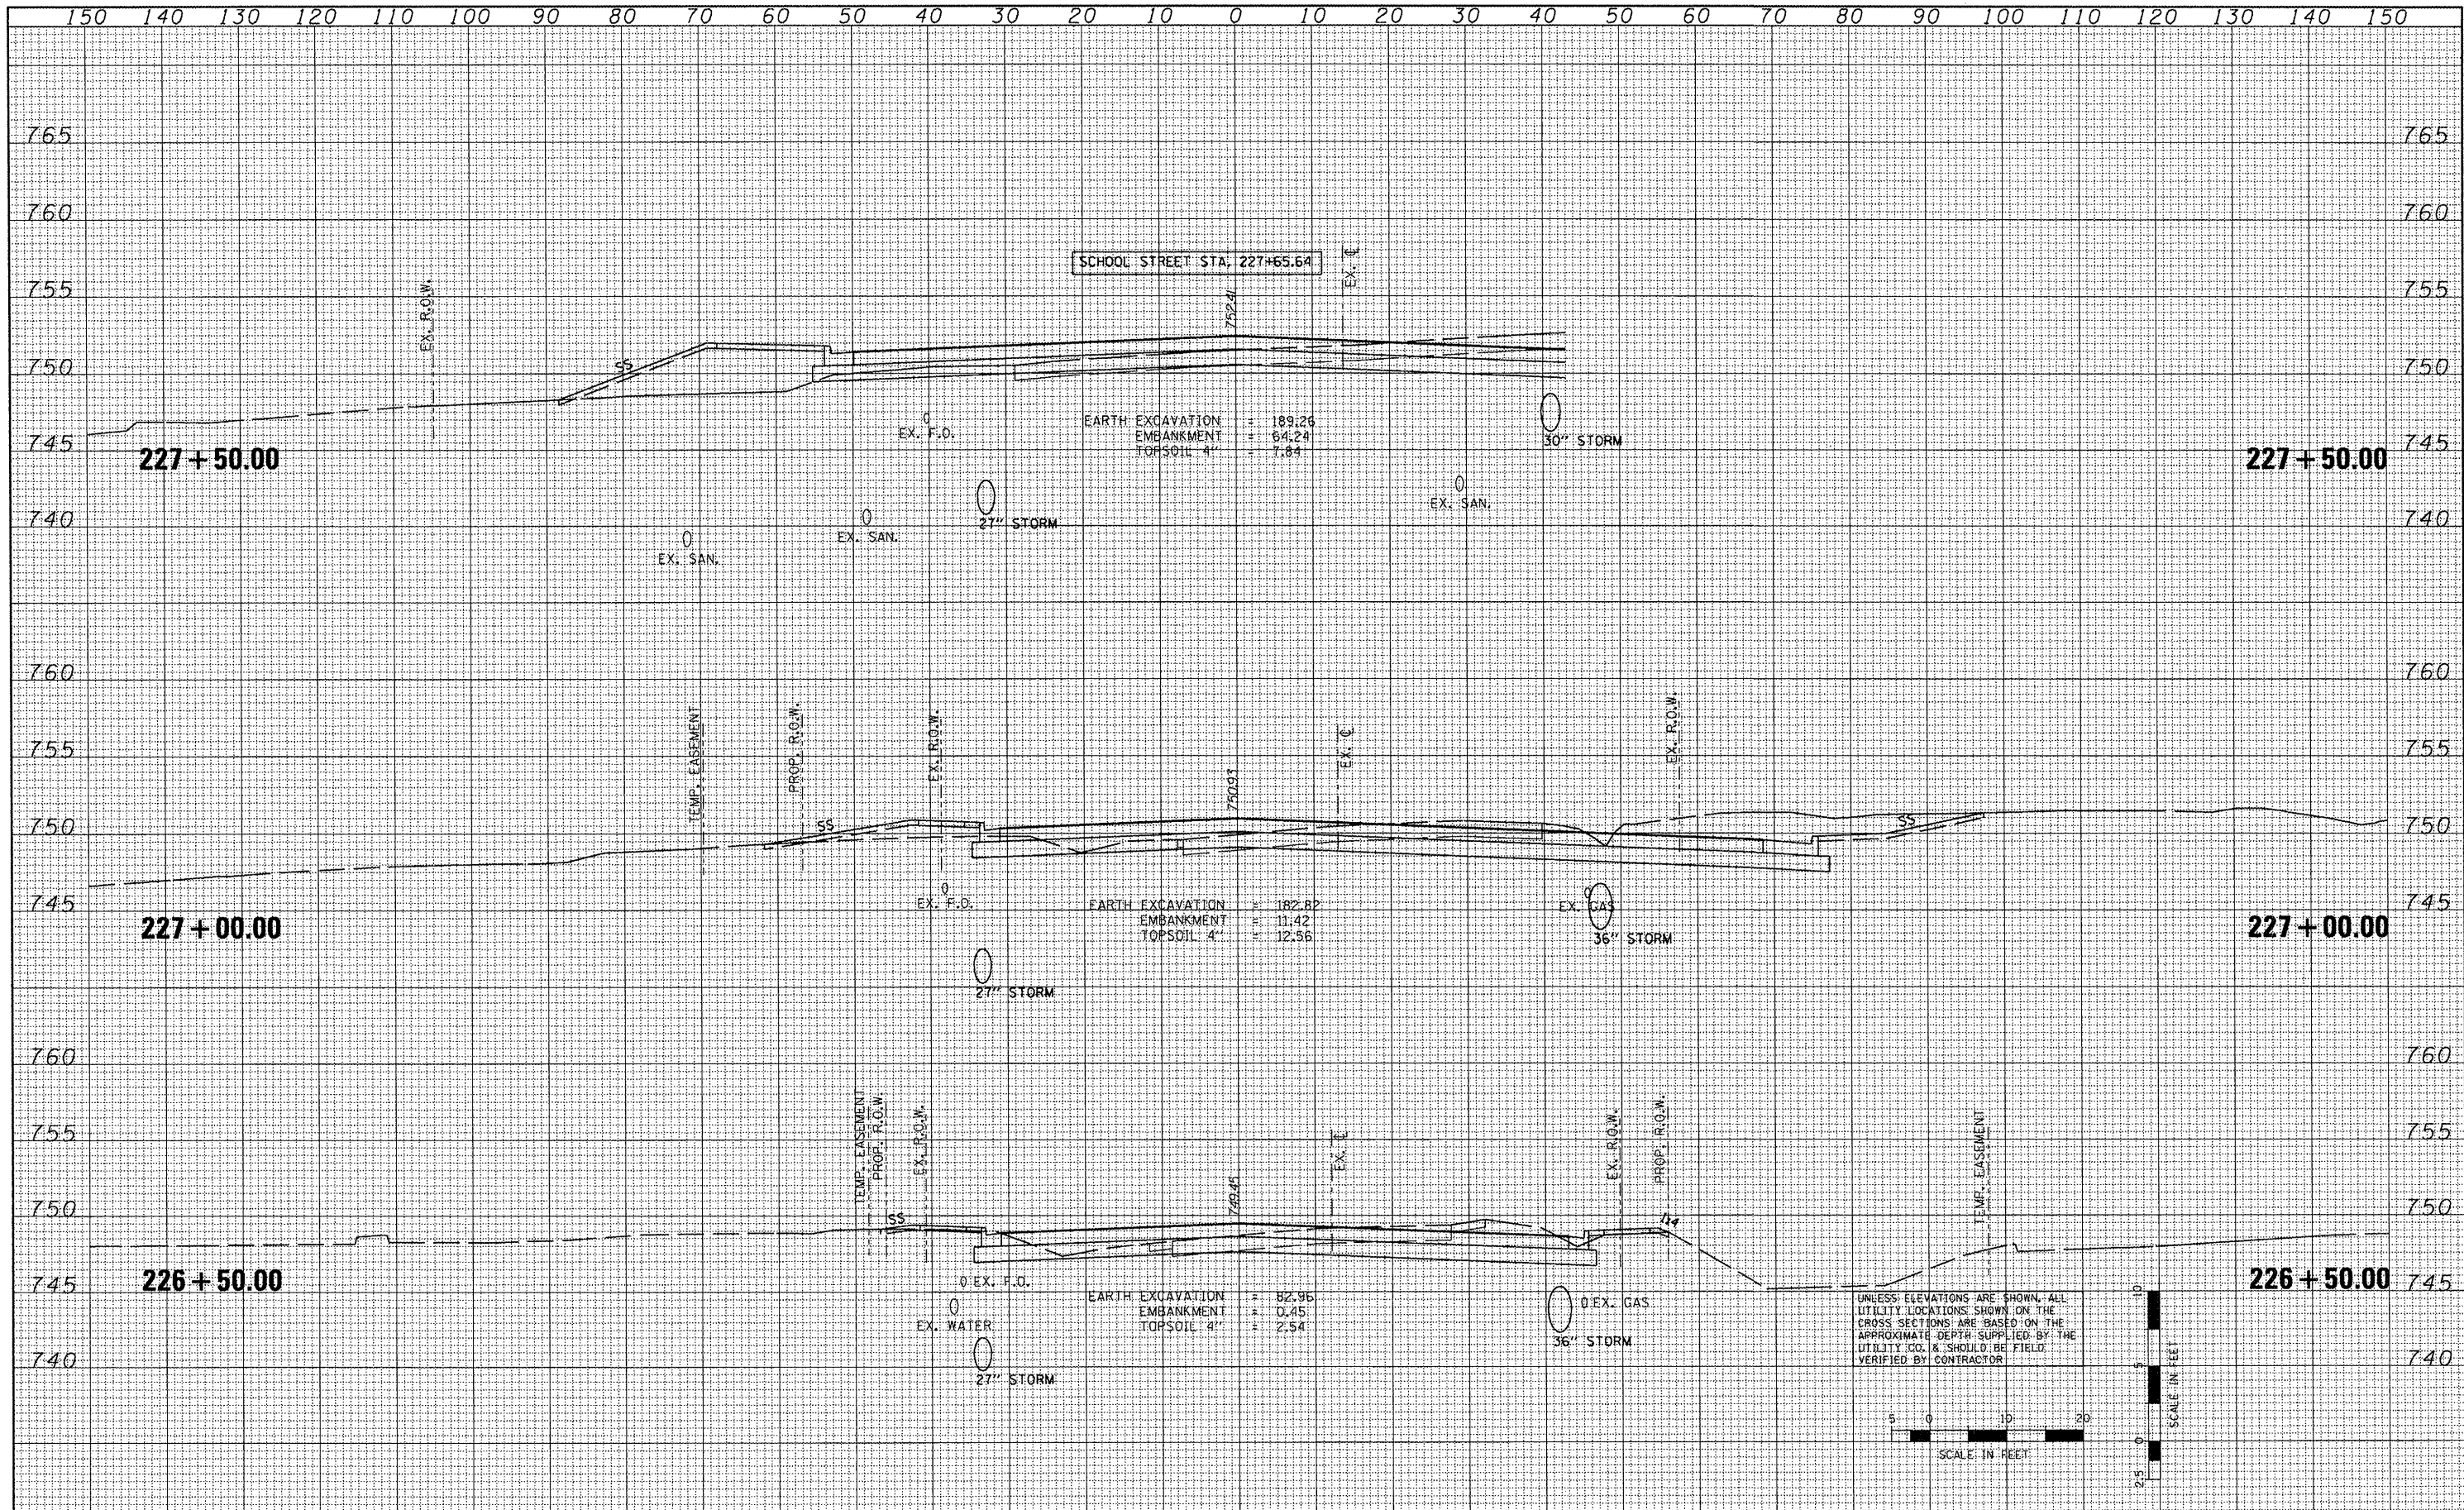

FILE NAME =	USER NAME = IDOT	DESIGNED -	REVISED -	STATE OF ILLINOIS DEPARTMENT OF TRANSPORTATION	FAP 399 (IL RTE. 8) CROSS SECTIONS	F.A.P. RTE. 399	SECTION	COUNTY	TOTAL SHEETS	SHEET NO.
\\proj\cts\200803566\dgn\gpk\XS-IL-RT8-sheets.dgn		DRAWN -	REVISED -				36 R-7	TAZEWELL	390	6329
PLOT SCALE = 20.7420 / IN.		CHECKED -	REVISED -				CONTRACT NO. 68370			
PLOT DATE = 10/21/2011		DATE - 10-21-11	REVISED -				ILLINOIS FED. AID PROJECT			
SCALE: SHEET NO. OF SHEETS STA. 226+50.00 TO STA. 227+50.00										