


DATE	
BY	
NO.	
FINAL SURVEY	
COPIED	
PLOTTED	
NOTE BOOK	
TEMPLATE	
AREAS CHECKED	

DATE	
BY	
NO.	
ORIGINAL SURVEY	
COPIED	
PLOTTED	
NOTE BOOK	
TEMPLATE	
AREAS CHECKED	



UNLESS ELEVATIONS ARE SHOWN, ALL UTILITY LOCATIONS SHOWN ON THE CROSS SECTIONS ARE BASED ON THE APPROXIMATE DEPTH SUPPLIED BY THE UTILITY CO. & SHOULD BE FIELD VERIFIED BY CONTRACTOR

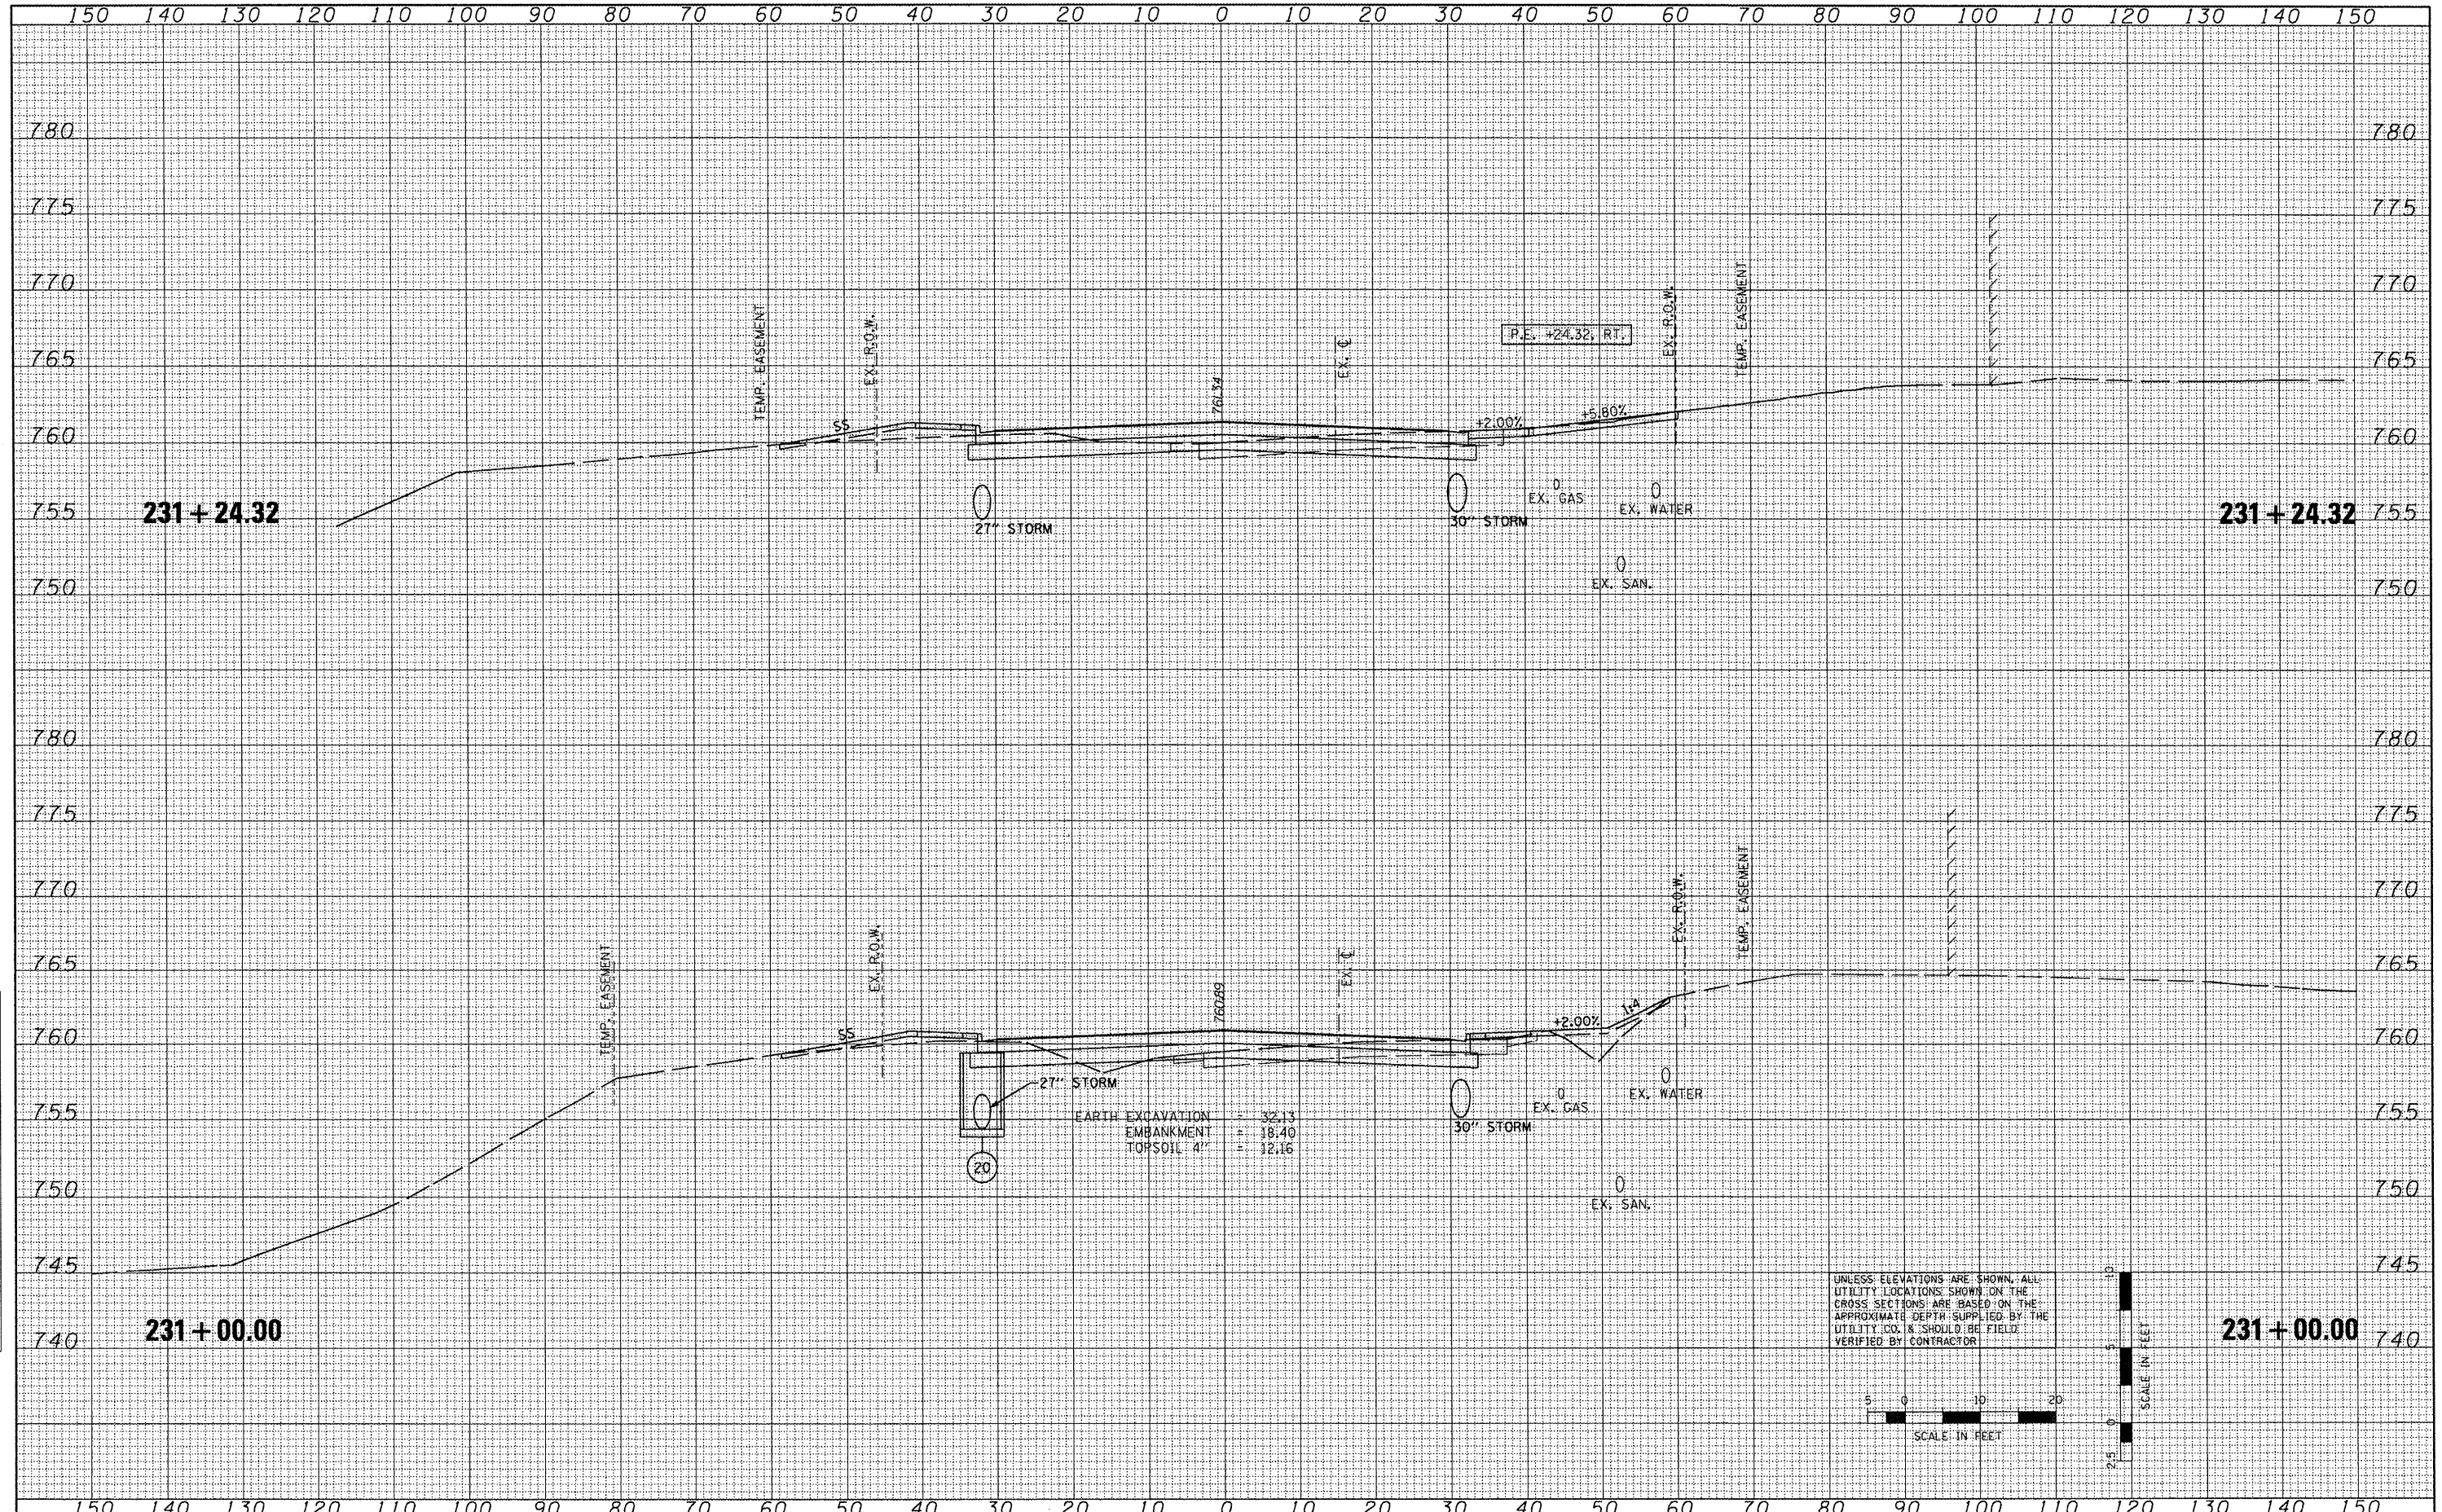

FILE NAME = x:\projects\200803566\dgn\gpk\XS-IL-RT8-sheets.dgn  
 USER NAME = IOOT  
 PLOT SCALE = 20.7420' / IN.  
 PLOT DATE = 10/21/2011

DESIGNED -	REVISD -
DRAWN -	REVISD -
CHECKED -	REVISD -
DATE - 10-21-11	REVISD -

**STATE OF ILLINOIS  
DEPARTMENT OF TRANSPORTATION**

**FAP 399 (IL RTE. 8)  
CROSS SECTIONS**

SCALE: SHEET NO. OF SHEETS STA. 231+00.00 TO STA. 231+24.32

F.A.P. RTE. 399	SECTION 36 R-7	COUNTY TAZEWELL	TOTAL SHEETS 390	SHEET NO. 335
CONTRACT NO. 68370				ILLINOIS FED. AID PROJECT