


DATE	
BY	
FINISHED SURVEY	
PLOTTED	
TEMPLATE	
NOTE BOOK	
AREAS CHECKED	
NO.	

DATE	
BY	
ORIGINAL SURVEY	
PLOTTED	
TEMPLATE	
NOTE BOOK	
AREAS CHECKED	
NO.	

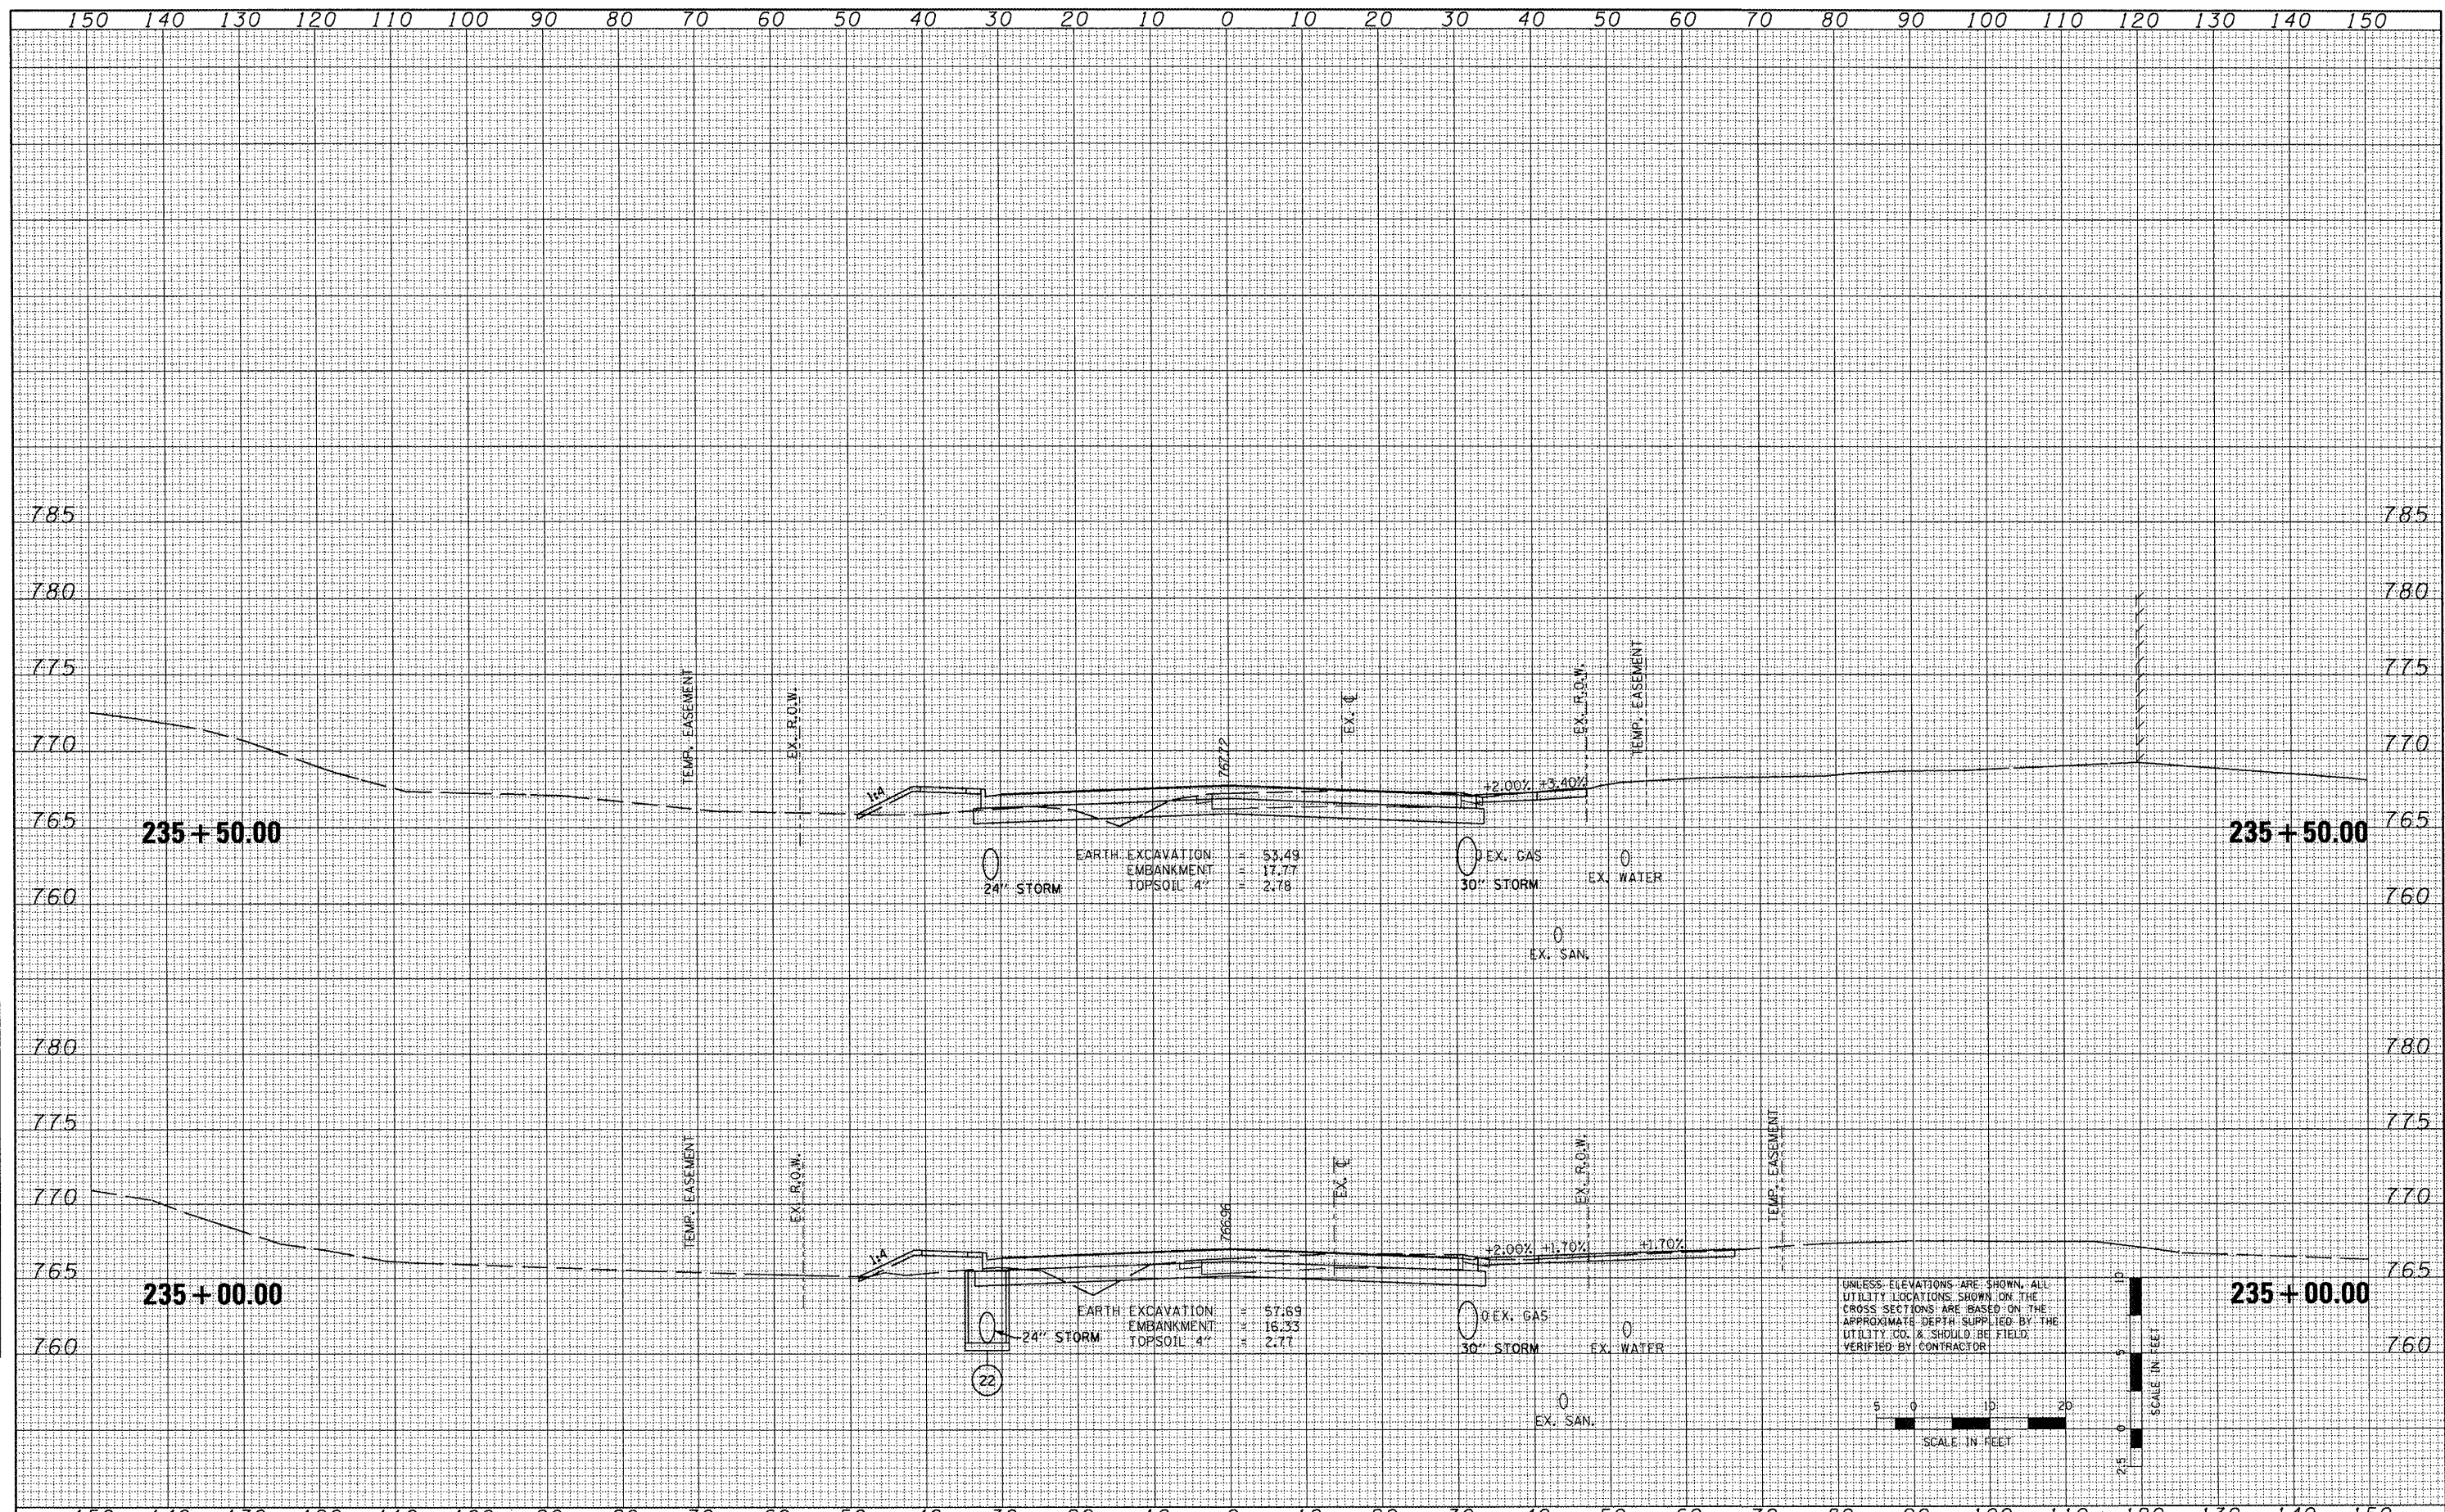

FILE NAME -	USER NAME - IDOT	DESIGNED -	REVISED -	STATE OF ILLINOIS DEPARTMENT OF TRANSPORTATION	FAP 399 (IL. RTE. 8) CROSS SECTIONS	F.A.P. RTE.	SECTION	COUNTY	TOTAL SHEETS	SHEET NO.	
xt\projects\200803566\dgn\gpk\XS-IL-R18-sheets.dgn	PLOT SCALE - 20.7420' / IN.	DRAWN -	REVISED -			399	36 R-7	TAZEWELL	390	341	
PLOT DATE - 10/21/2011	DATE - 10-21-11	CHECKED -	REVISED -			CONTRACT NO. 68370		ILLINOIS FED. AID PROJECT			
		DATE -	REVISED -			SCALE:	SHEET NO. OF SHEETS	STA. 235+00.00 TO STA. 235+50.00			