



DATE	
BY	
DESIGNED	
DRAWN	
CHECKED	
DATE	
REVISIONS	
NO.	
FINAL SURVEY	
NOTE BOOK	
NO.	
COPIES TO	
PLOTTED	
TEMPLATE	
AREAS	
CHECKED	

DATE	
BY	
DESIGNED	
DRAWN	
CHECKED	
DATE	
REVISIONS	
NO.	
ORIGINAL SURVEY	
NOTE BOOK	
NO.	
COPIES TO	
PLOTTED	
TEMPLATE	
AREAS	
CHECKED	

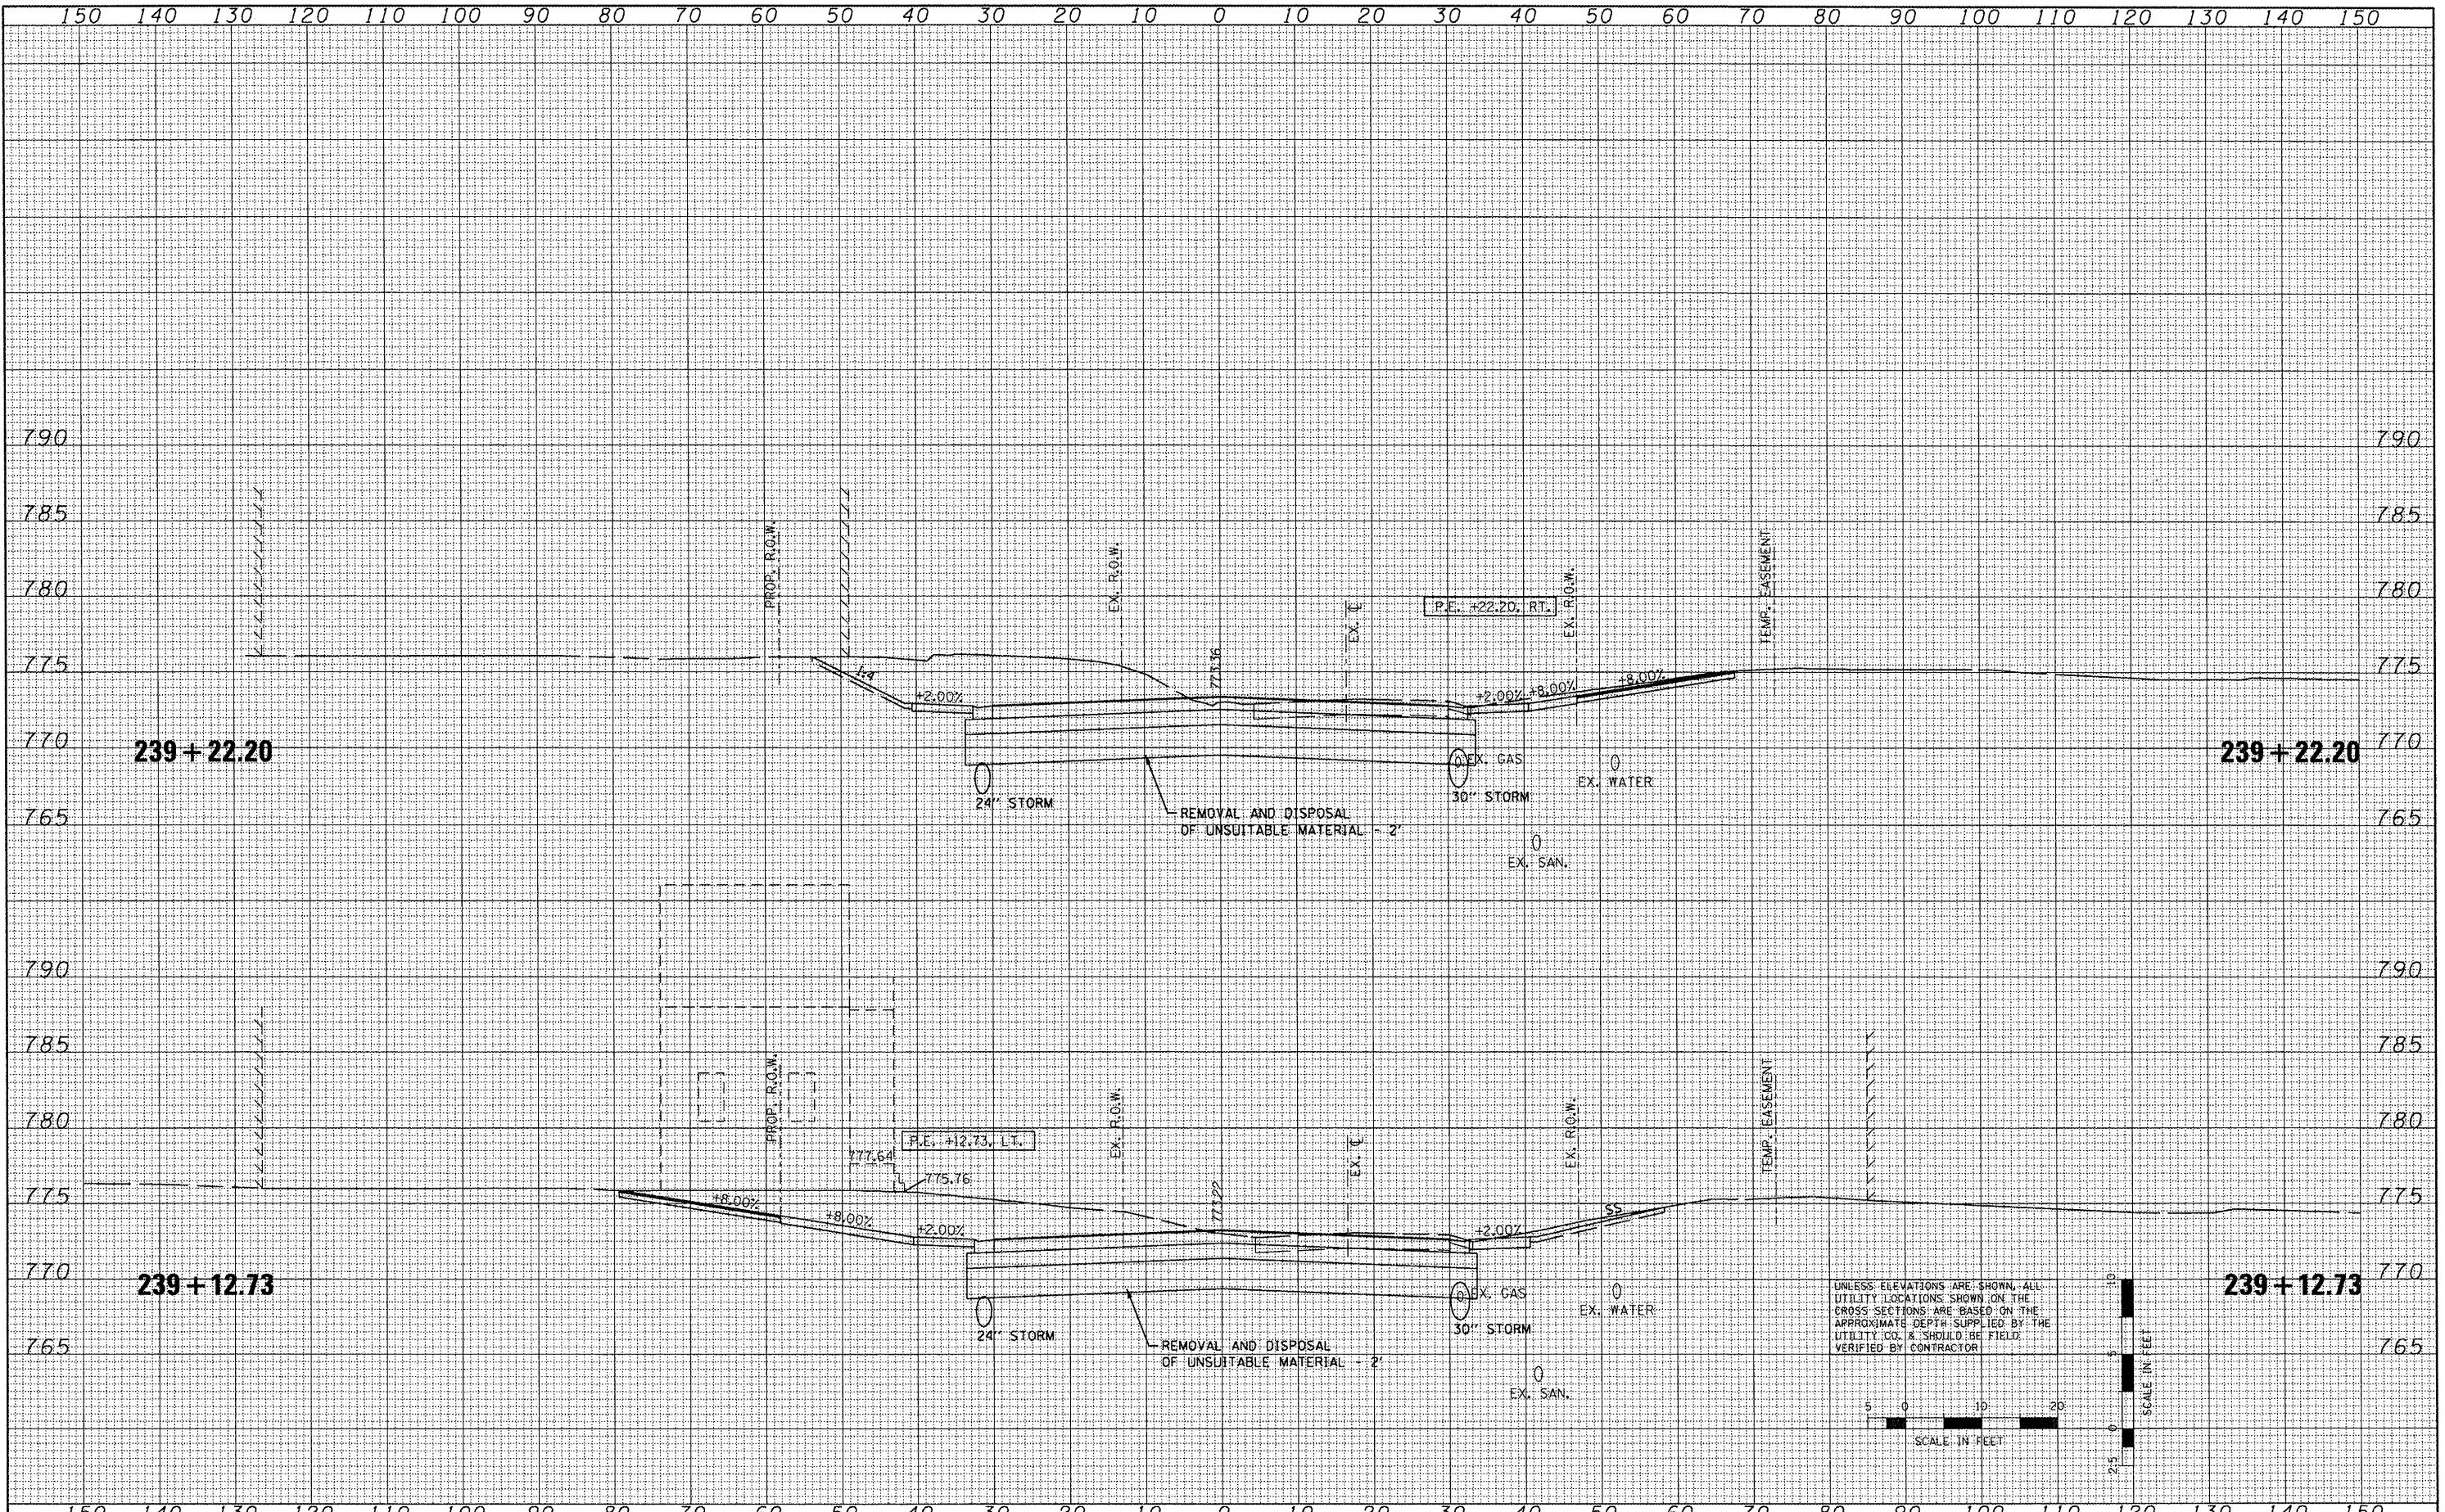

UNLESS ELEVATIONS ARE SHOWN, ALL UTILITY LOCATIONS SHOWN ON THE CROSS SECTIONS ARE BASED ON THE APPROXIMATE DEPTH SUPPLIED BY THE UTILITY CO. & SHOULD BE FIELD VERIFIED BY CONTRACTOR.

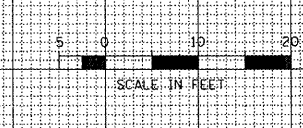

FILE NAME =  
 x:\projects\200803566\dgn\gpk\XS-IL-RT8-sheets.dgn

USER NAME = IDOT  
 PLOT SCALE = 20.7420' / IN.  
 PLOT DATE = 10/21/2011

DESIGNED	-	REVISED	-
DRAWN	-	REVISED	-
CHECKED	-	REVISED	-
DATE	- 10-21-11	REVISED	-

STATE OF ILLINOIS  
 DEPARTMENT OF TRANSPORTATION

FAP 399 (IL. RTE. 8)  
 CROSS SECTIONS

SCALE: SHEET NO. OF SHEETS STA. 239+12.73 TO STA. 239+22.20

F.A.P. RTE.	SECTION	COUNTY	TOTAL SHEETS	SHEET NO.
399	36 R-7	TAZEWELL	390	347
			CONTRACT NO.	68370
ILLINOIS FED. AID PROJECT				