


DATE	
BY	
DESIGNED	
DRAWN	
CHECKED	
DATE	
FILE NAME	
USER NAME	
DESIGNED	
DRAWN	
CHECKED	
DATE	

DATE	
BY	
DESIGNED	
DRAWN	
CHECKED	
DATE	
FILE NAME	
USER NAME	
DESIGNED	
DRAWN	
CHECKED	
DATE	

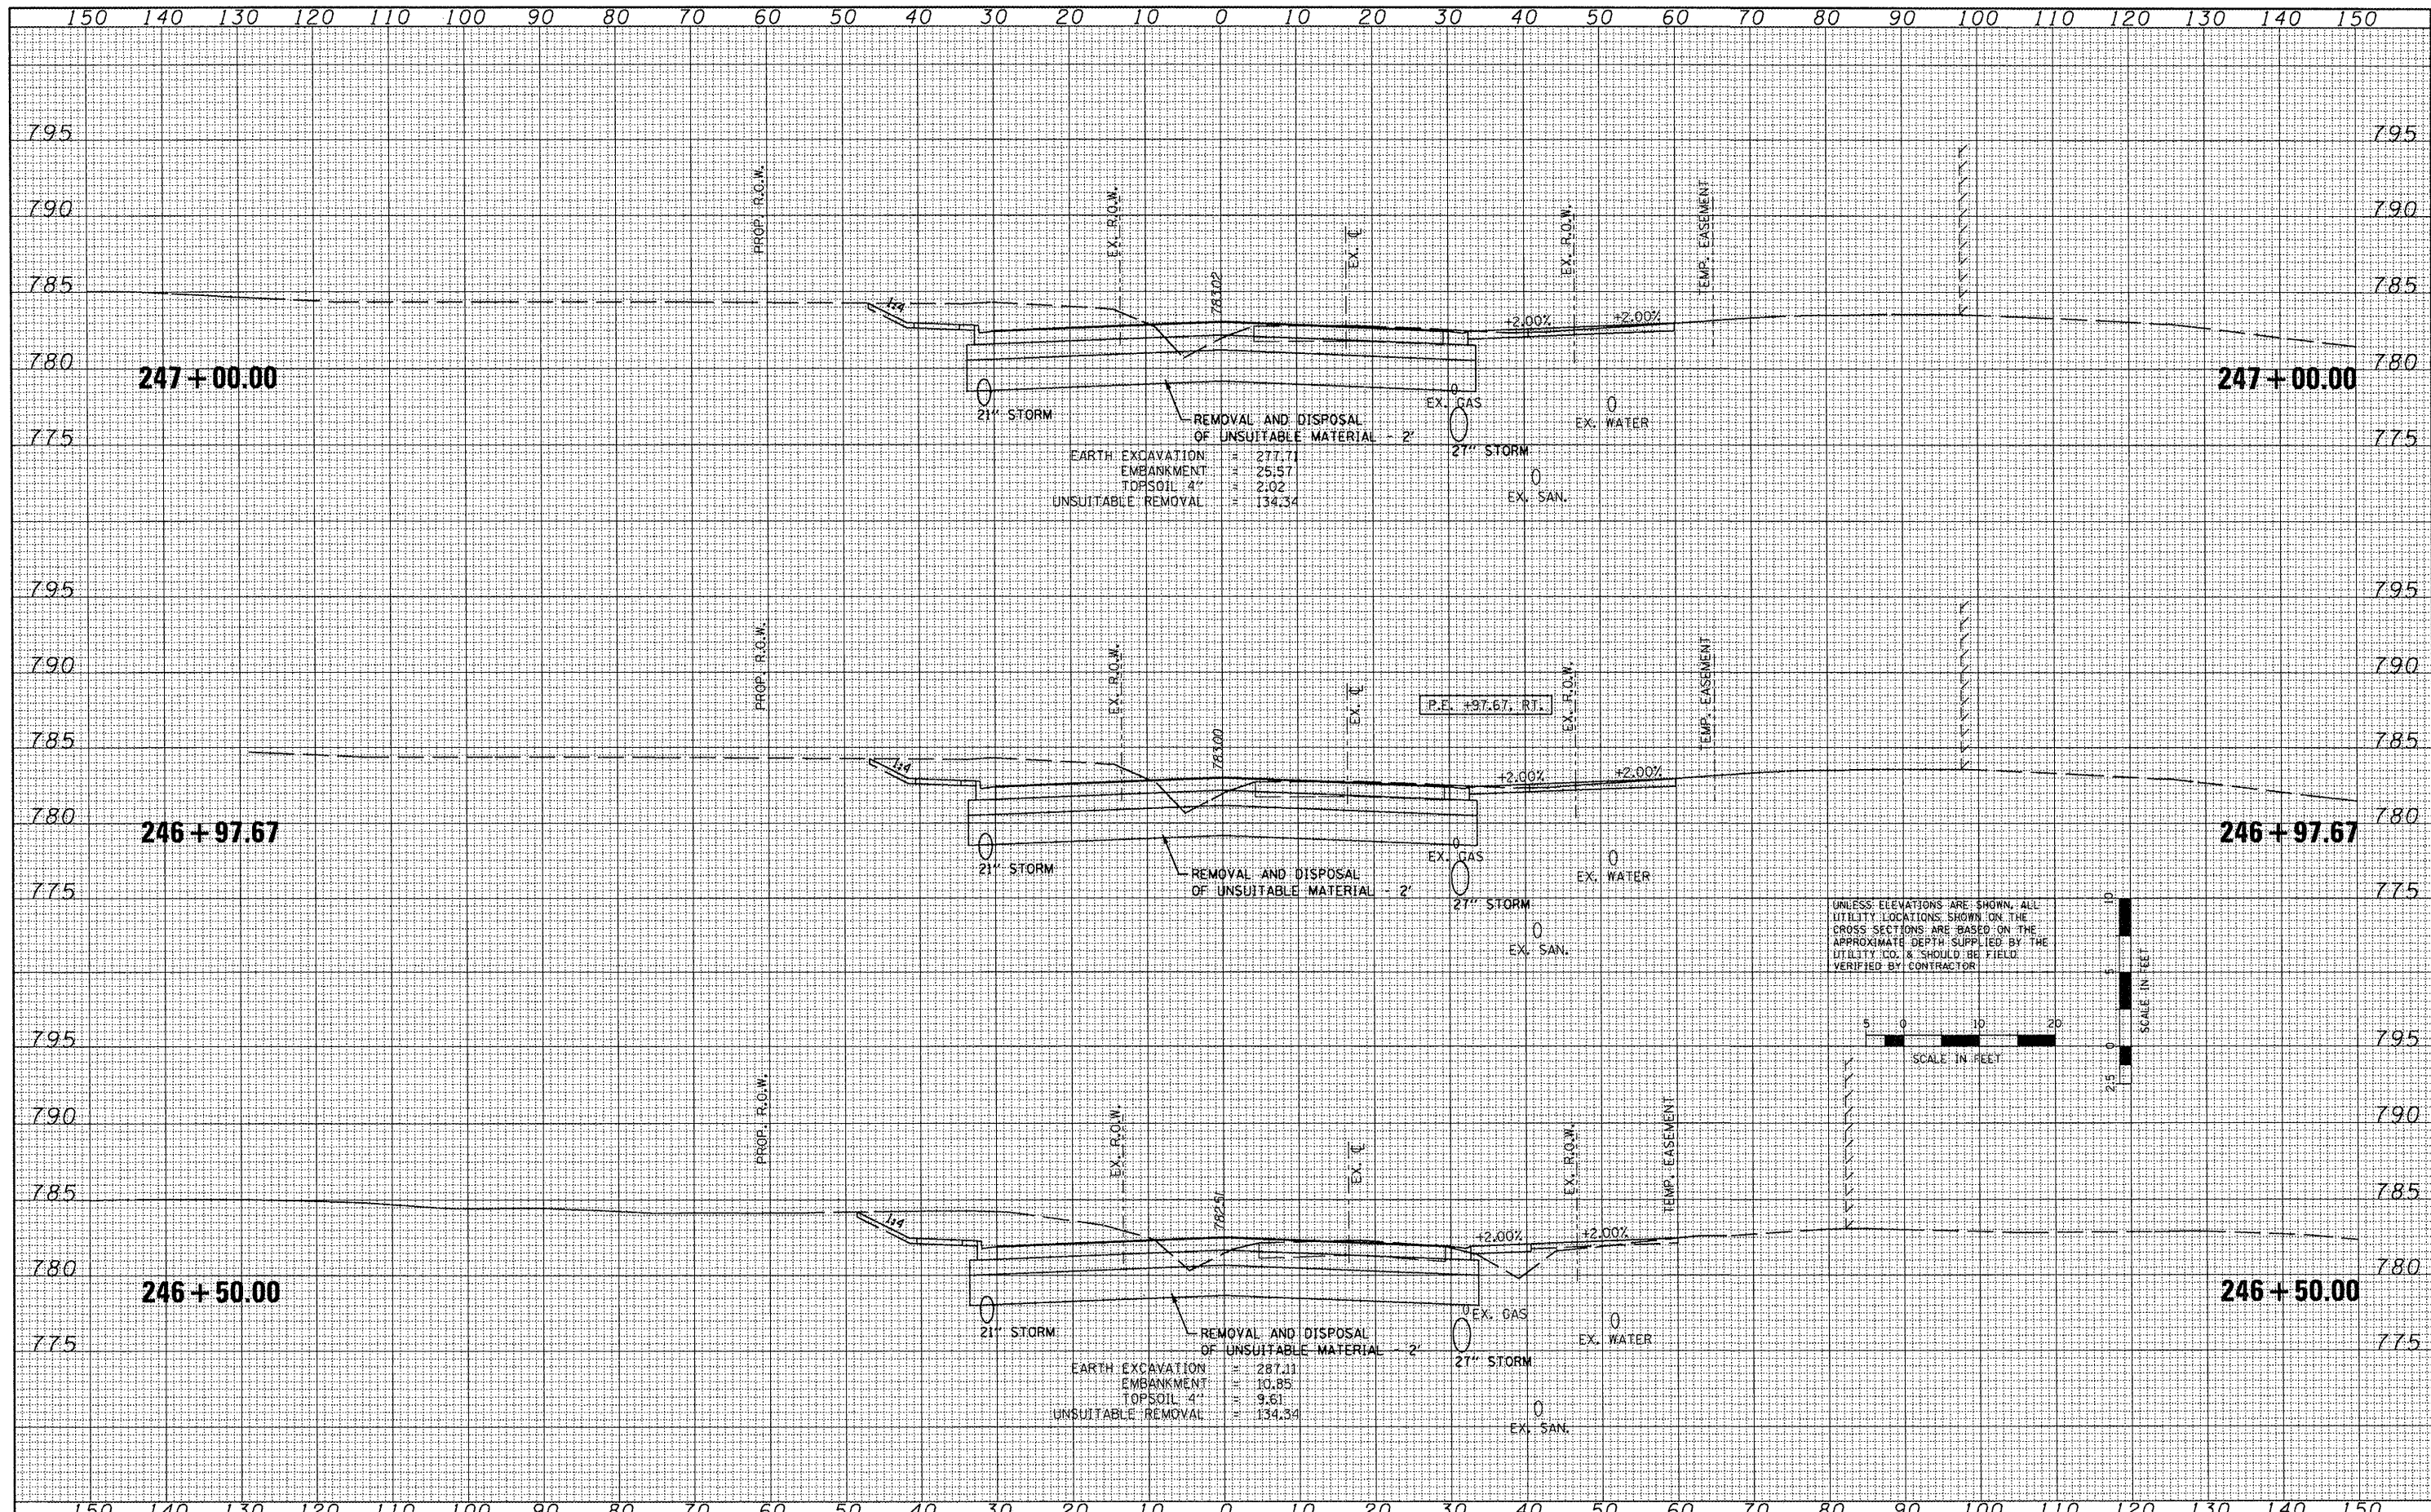

FILE NAME =	USER NAME = 100T	DESIGNED -	REVISED -	STATE OF ILLINOIS DEPARTMENT OF TRANSPORTATION	FAP 399 (IL RTE. 8) CROSS SECTIONS	F.A.P. RTE. 399	SECTION 36 R-7	COUNTY TAZEWELL	TOTAL SHEETS 390	SHEET NO. 356	
CONTRACT NO. 68370	PLOT SCALE = 20.7420' / IN.		CHECKED -			REVISED -	SCALE: SHEET NO. OF SHEETS STA. 246+50.00 TO STA. 247+00.00		ILLINOIS FED. AID PROJECT		
	PLOT DATE = 10/21/2011		DATE = 10-21-11			REVISED -					