



DATE	
BY	
FINAL SURVEY	SURVEYED
NOTE BOOK	PLOTTED
NO.	TEMPLATE
	AREAS CHECKED

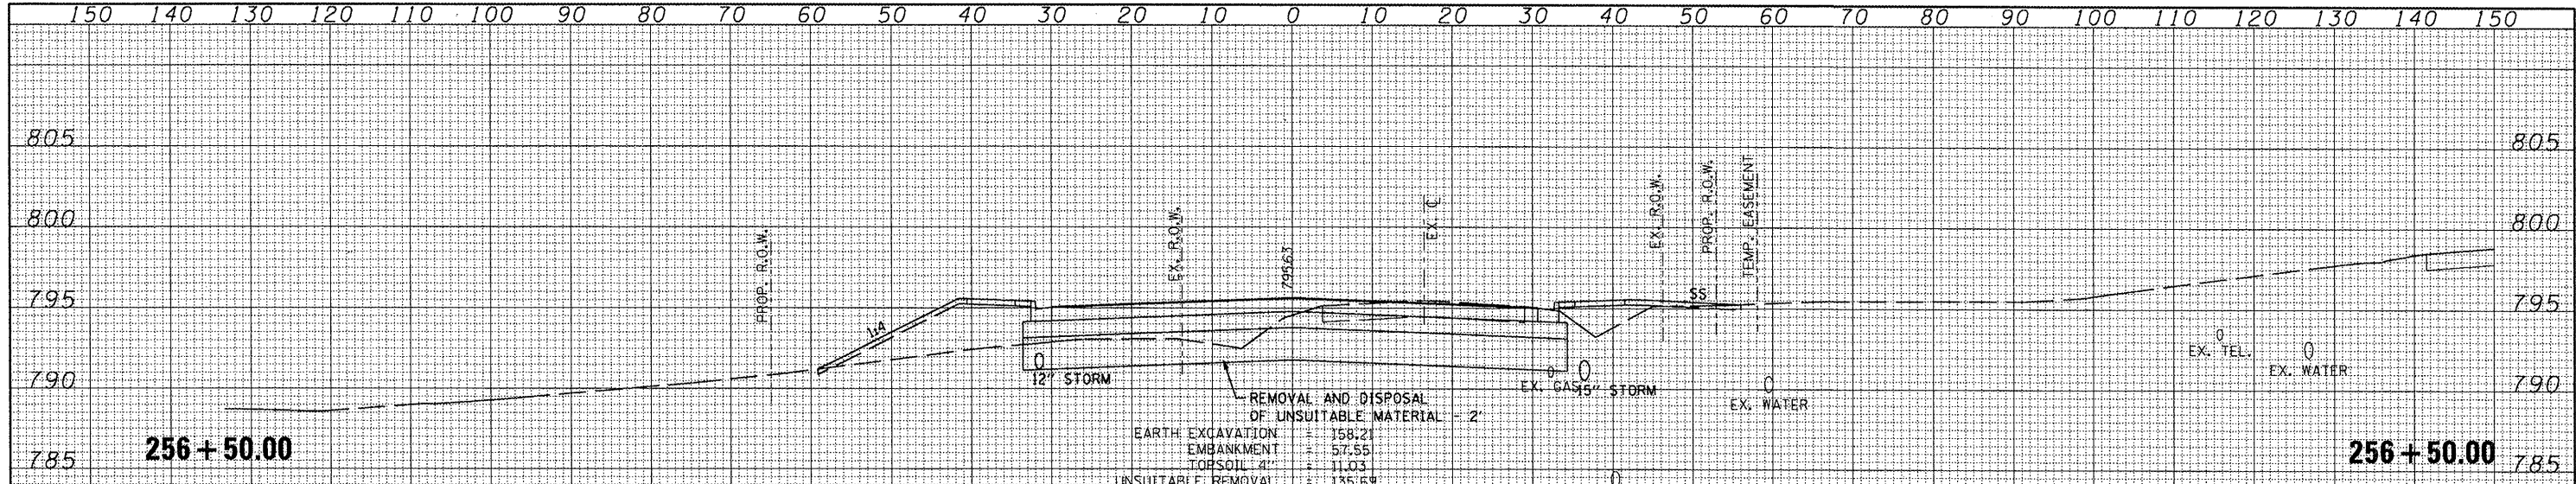

DATE	
BY	
ORIGINAL SURVEY	SURVEYED
NOTE BOOK	PLOTTED
NO.	TEMPLATE
	AREAS CHECKED

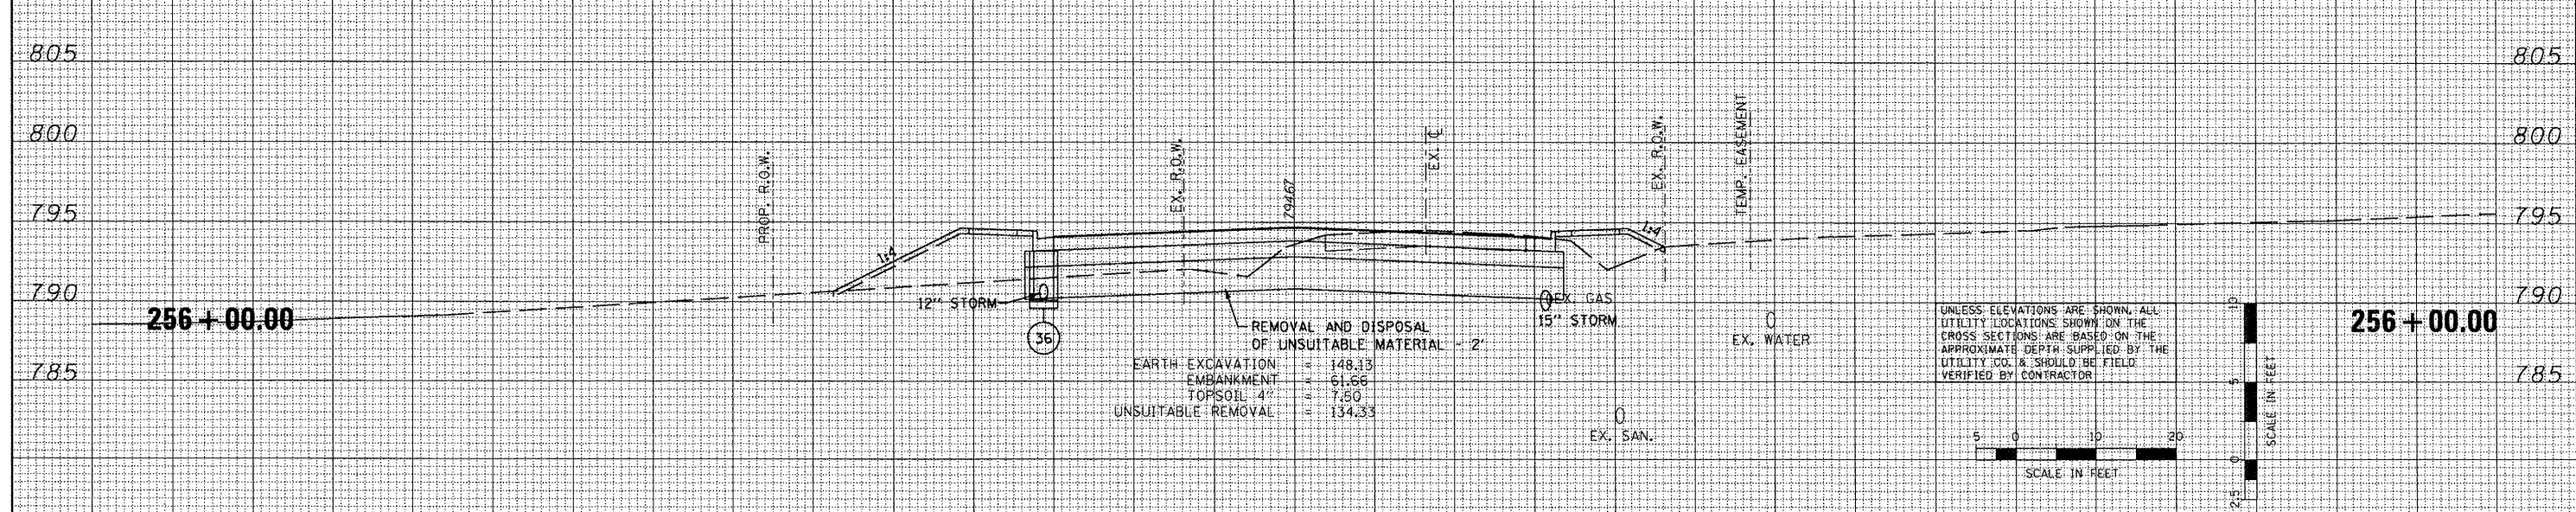

FILE NAME =	USER NAME = 1007	DESIGNED -	REVISED -	<b>STATE OF ILLINOIS          DEPARTMENT OF TRANSPORTATION</b>	<b>FAP 399 (IL. RTE. 8)          CROSS SECTIONS</b>	F.A.P. RTE. 399	SECTION 36 R-7	COUNTY TAZEWELL	TOTAL SHEETS 390	SHEET NO. 365		
xx:\projects\200803566\dgn\gpk\KS-IL-R18-sheets.dgn		DRAWN -	REVISED -			SCALE:	SHEET NO.	OF SHEETS	STA. 256+00.00 TO STA. 256+50.00	ILLINOIS FED. AID PROJECT		
PLOT SCALE = 20.7420" / IN.		CHECKED -	REVISED -									
PLOT DATE = 10/21/2011		DATE = 10-21-11	REVISED -									