



FINAL SURVEY	DATE
SURVEYED	
PLOTTED	
TEMPLATE	
AREAS	
CHECKED	

ORIGINAL SURVEY	DATE
SURVEYED	
PLOTTED	
TEMPLATE	
AREAS	
CHECKED	

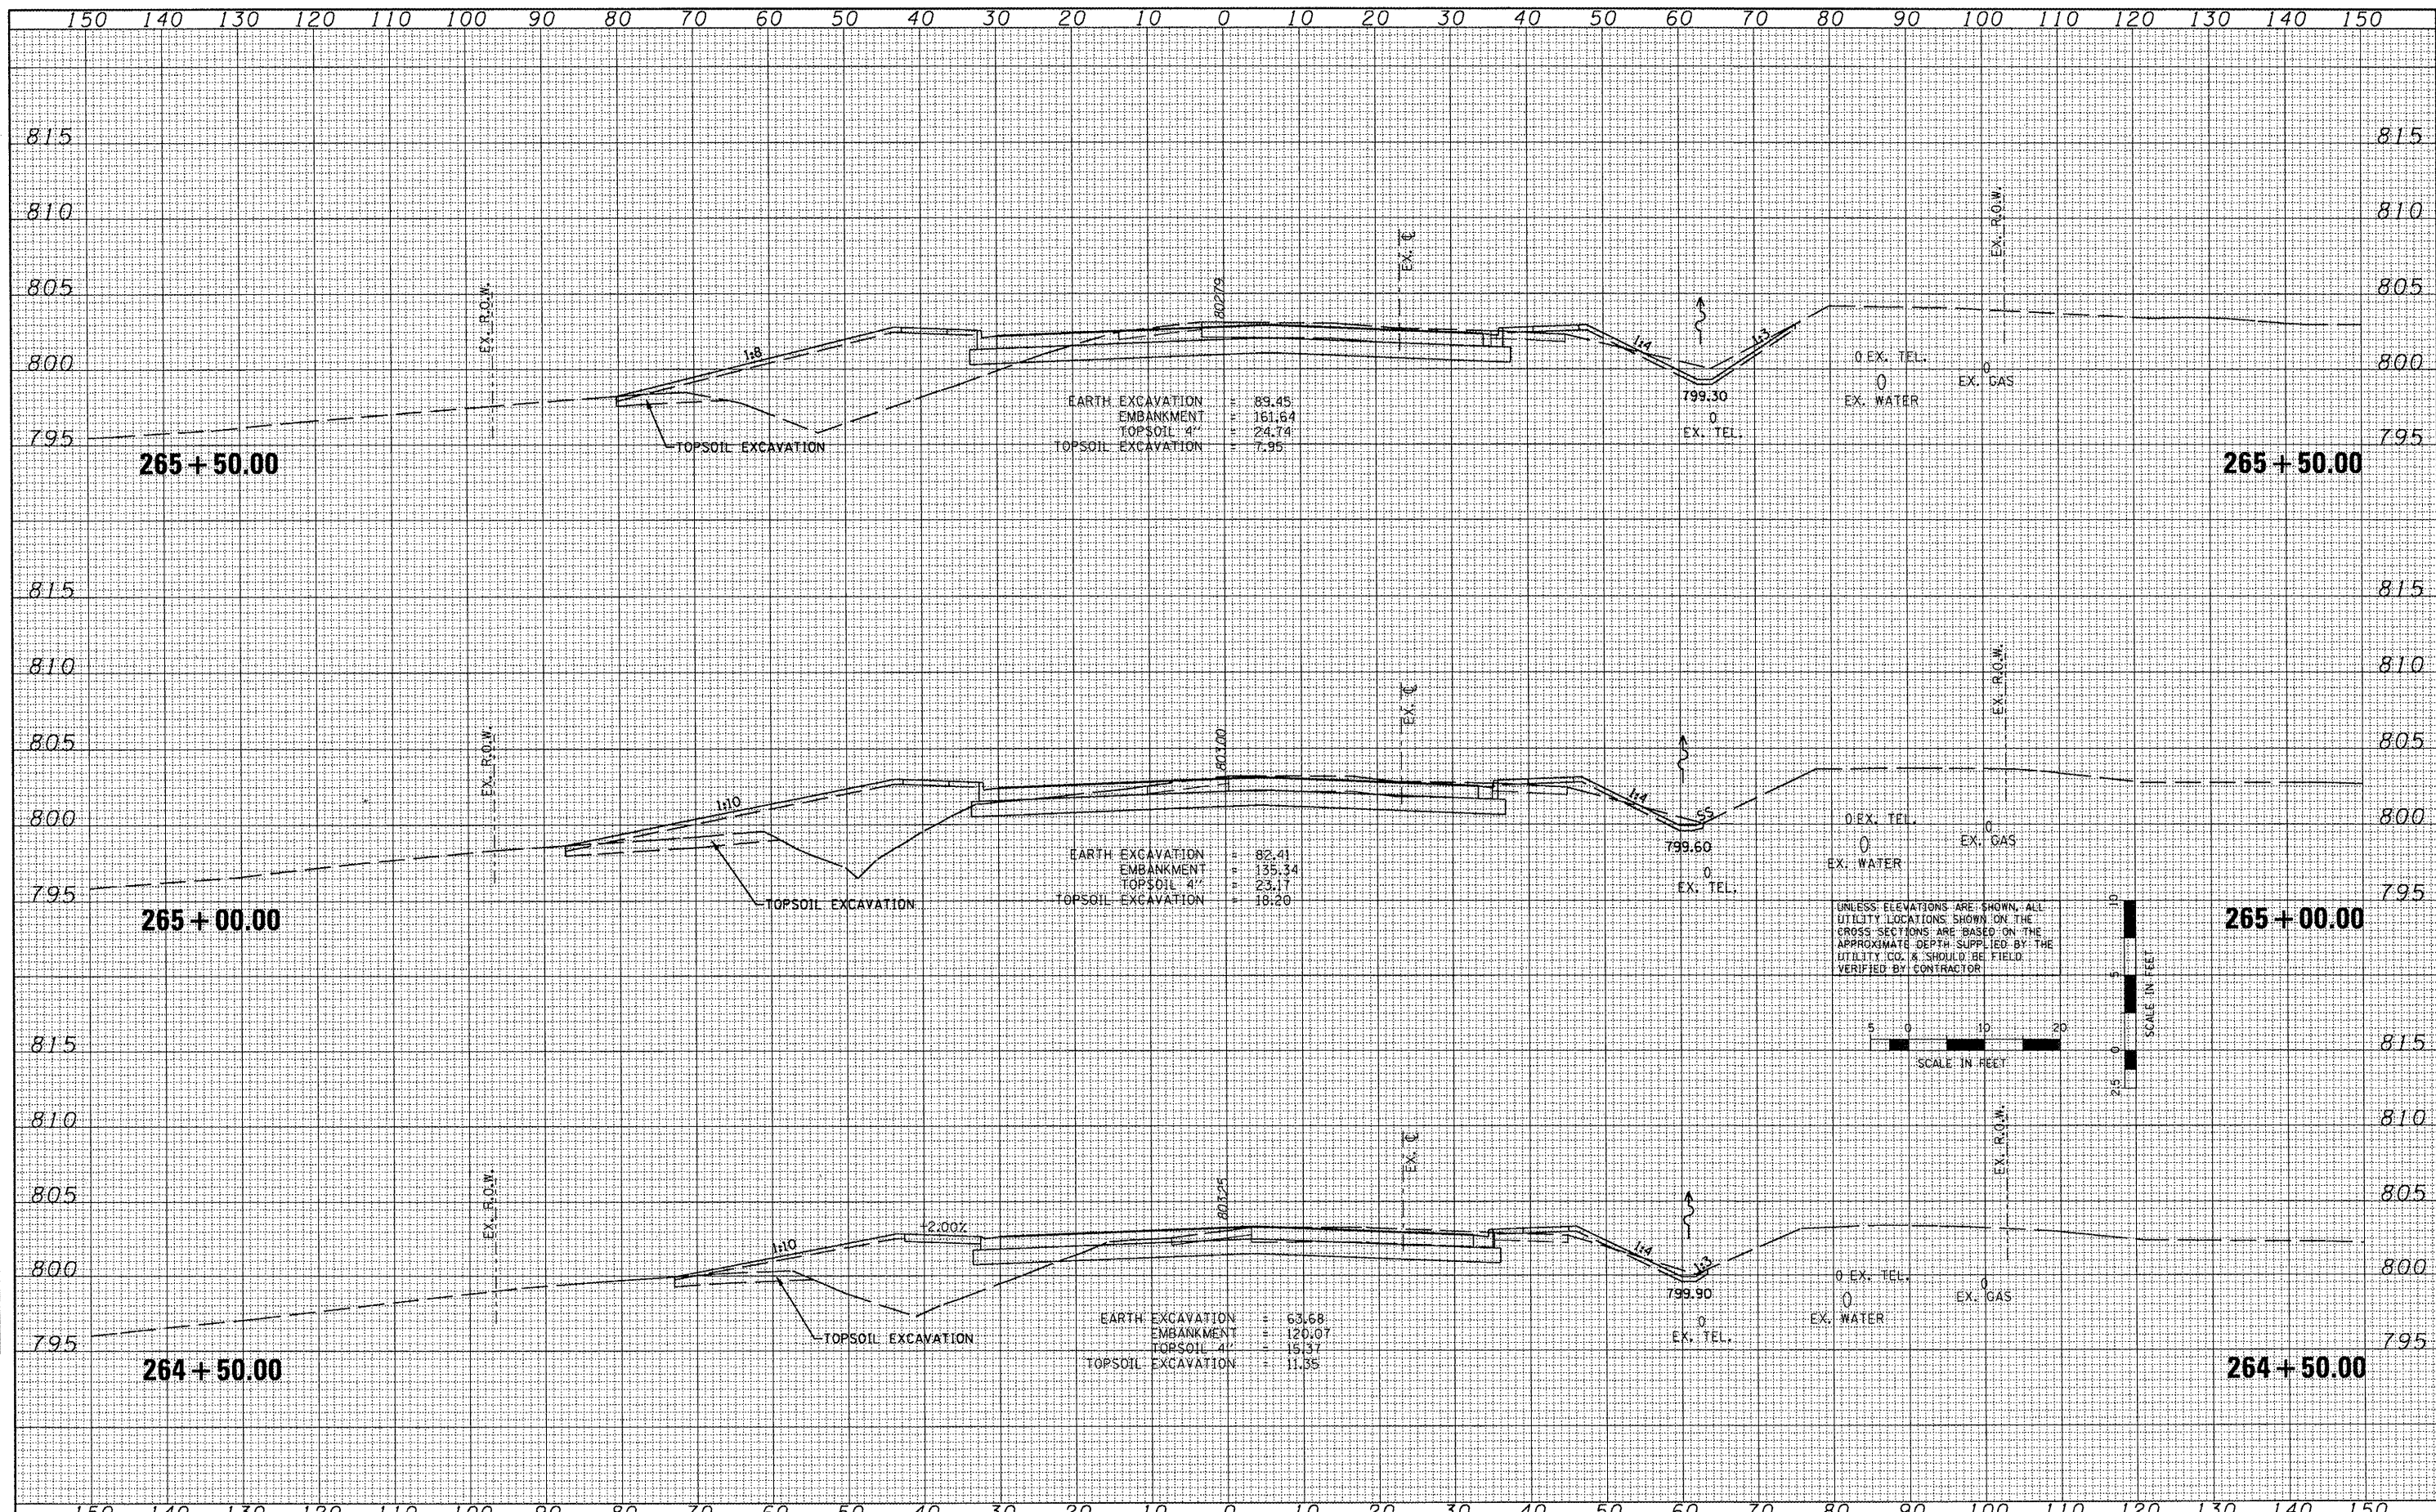

UNLESS ELEVATIONS ARE SHOWN, ALL UTILITY LOCATIONS SHOWN ON THE CROSS SECTIONS ARE BASED ON THE APPROXIMATE DEPTH SUPPLIED BY THE UTILITY CO. & SHOULD BE FIELD VERIFIED BY CONTRACTOR

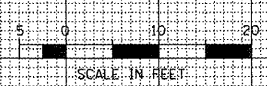

FILE NAME : \\projects\20080366\dgn\gpk\X5-IL-RT8-sheets.dgn	USER NAME : I001	DESIGNED -	REVISED -	STATE OF ILLINOIS DEPARTMENT OF TRANSPORTATION	FAP 399 (IL RTE. 8) CROSS SECTIONS	F.A.P. RTE. 399	SECTION 36 R-7	COUNTY TAZEWELL	TOTAL SHEETS 390	SHEET NO. 373
PLOT SCALE = 20.7428" / IN.	CHECKED -	REVISED -	SCALE: SHEET NO. OF SHEETS STA. 264+50.00 TO STA. 265+50.00			CONTRACT NO. 68370				
PLOT DATE = 10/21/2011	DATE - 10-21-11	REVISED -	ILLINOIS FED. AID PROJECT							