



FINAL SURVEY	BY	DATE
NOTED		
PLANNED		
REVISIONS		
NO.		

ORIGINAL SURVEY	BY	DATE
NOTED		
PLANNED		
REVISIONS		
NO.		

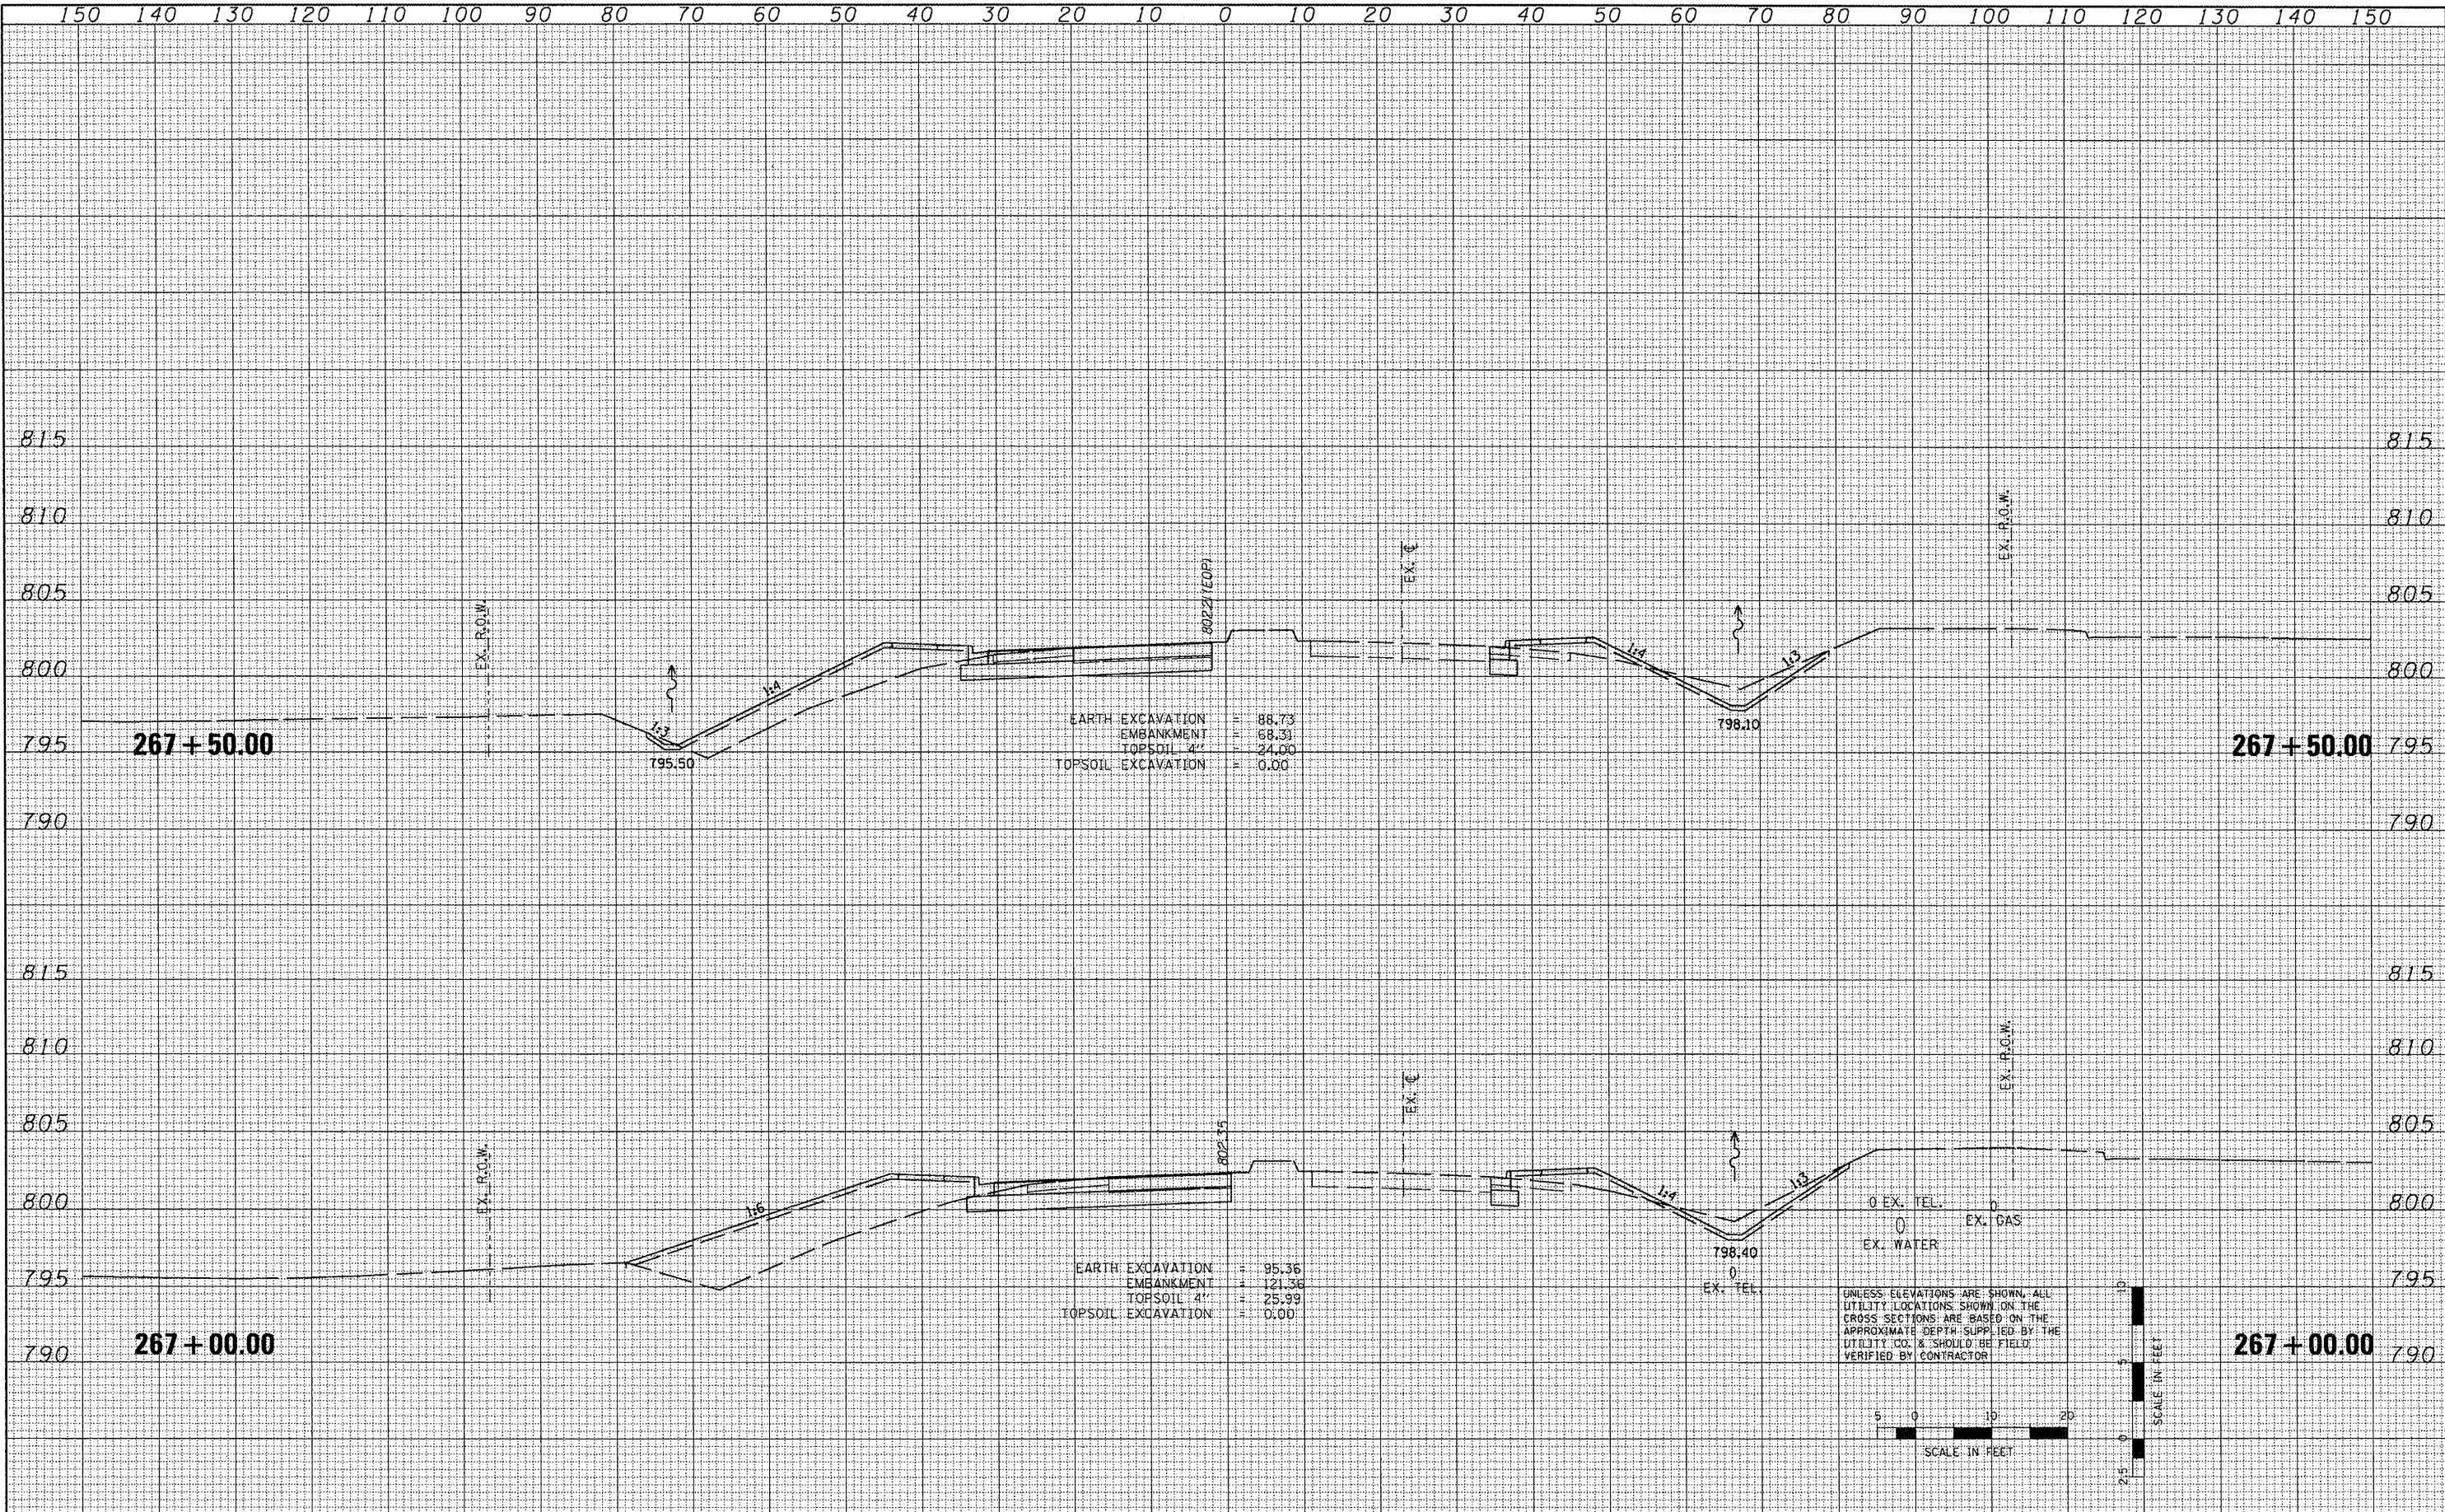

UNLESS ELEVATIONS ARE SHOWN, ALL UTILITY LOCATIONS SHOWN ON THE CROSS SECTIONS ARE BASED ON THE APPROXIMATE DEPTH SUPPLIED BY THE UTILITY CO. & SHOULD BE FIELD VERIFIED BY CONTRACTOR

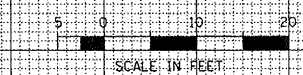

FILE NAME: \\prj\p02a\200803566\dgn\gpk\XS-IL-RT8-sheets.dgn	USER NAME: IDOT	DESIGNED: -	REVISED: -	STATE OF ILLINOIS DEPARTMENT OF TRANSPORTATION	FAP 399 (IL RTE. 8) CROSS SECTIONS	F.A.P. RTE. 399	SECTION 36 R-7	COUNTY TAZEWELL	TOTAL SHEETS 390	SHEET NO. 375
PLOT SCALE: 20.7420' / IN.	CHECKED: -	REVISIONS: -	SCALE: SHEET NO. OF SHEETS STA. 267+00.00 TO STA. 267+50.00			CONTRACT NO. 68370				
PLOT DATE: 10/21/2011	DATE: 10-21-11	REVISED: -	ILLINOIS FED. AID PROJECT							