


FINAL SURVEY	DATE
NO.	
EXEMPTED	BY
PLOTTED	
TEMPLATE	
AREAS	
CHECKED	

ORIGINAL SURVEY	DATE
NO.	
EXEMPTED	BY
PLOTTED	
TEMPLATE	
AREAS	
CHECKED	



UNLESS ELEVATIONS ARE SHOWN, ALL UTILITY LOCATIONS SHOWN ON THE CROSS SECTIONS ARE BASED ON THE APPROXIMATE DEPTHS SUPPLIED BY THE UTILITY CO. & SHOULD BE FIELD VERIFIED BY CONTRACTOR

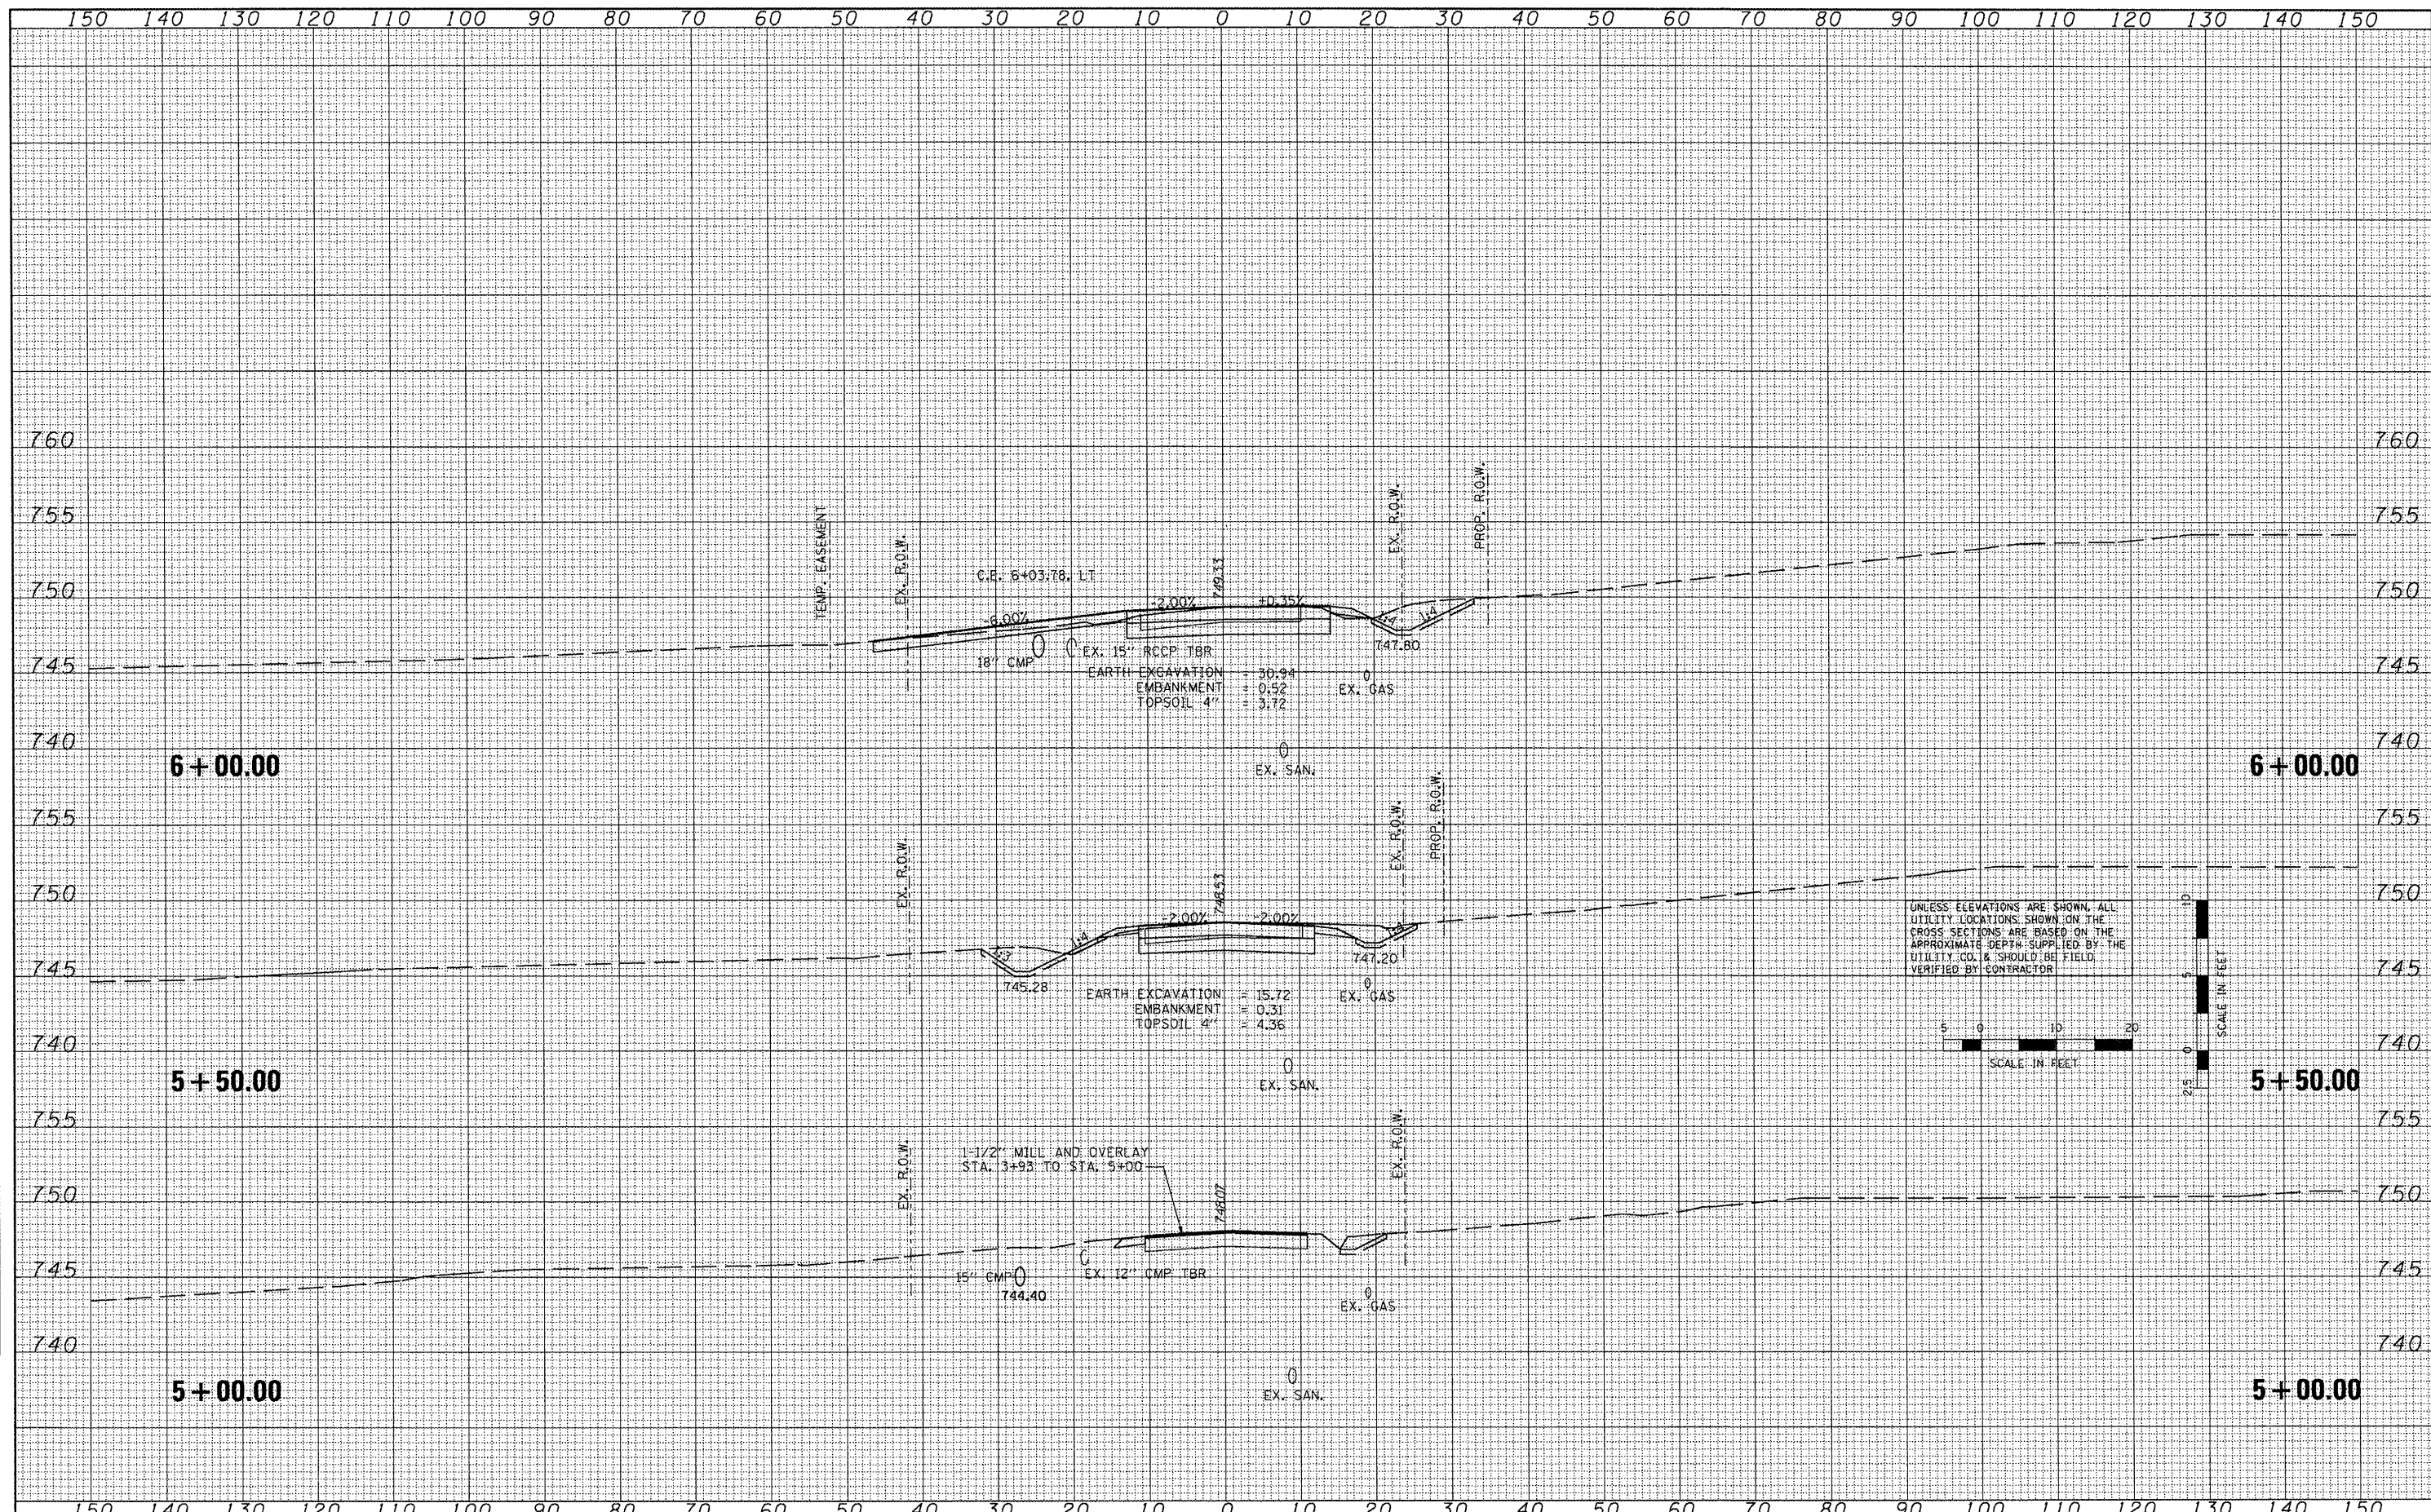

FILE NAME =	USER NAME = I001	DESIGNED -	REVISED -	<b>STATE OF ILLINOIS</b> <b>DEPARTMENT OF TRANSPORTATION</b>	<b>SCHOOL STREET</b> <b>CROSS SECTIONS</b>		F.A.P. RTE. 399	SECTION 36 R-7	COUNTY TAZEWELL	TOTAL SHEETS 390	SHEET NO. 379	
xx:\projects\200803566\dgn\gpk\X5-School2-SHEE	S.dgn	DRAWN -	REVISED -		SCALE:	SHEET NO. OF SHEETS	STA. 5+00.00 TO STA. 6+00.00	CONTRACT NO. 68370				
PLOT SCALE = 20.7420' / IN.		CHECKED -	REVISED -		ILLINOIS FED. AID PROJECT							
PLOT DATE = 10/21/2011		DATE -	REVISED -									