


DATE	
BY	
FINAL SURVEY	SURVEYED
NOTE BOOK	PLOTTED
NO.	TEMPLATE
	AREAS CHECKED

DATE	
BY	
ORIGINAL SURVEY	SURVEYED
NOTE BOOK	PLOTTED
NO.	TEMPLATE
	AREAS CHECKED

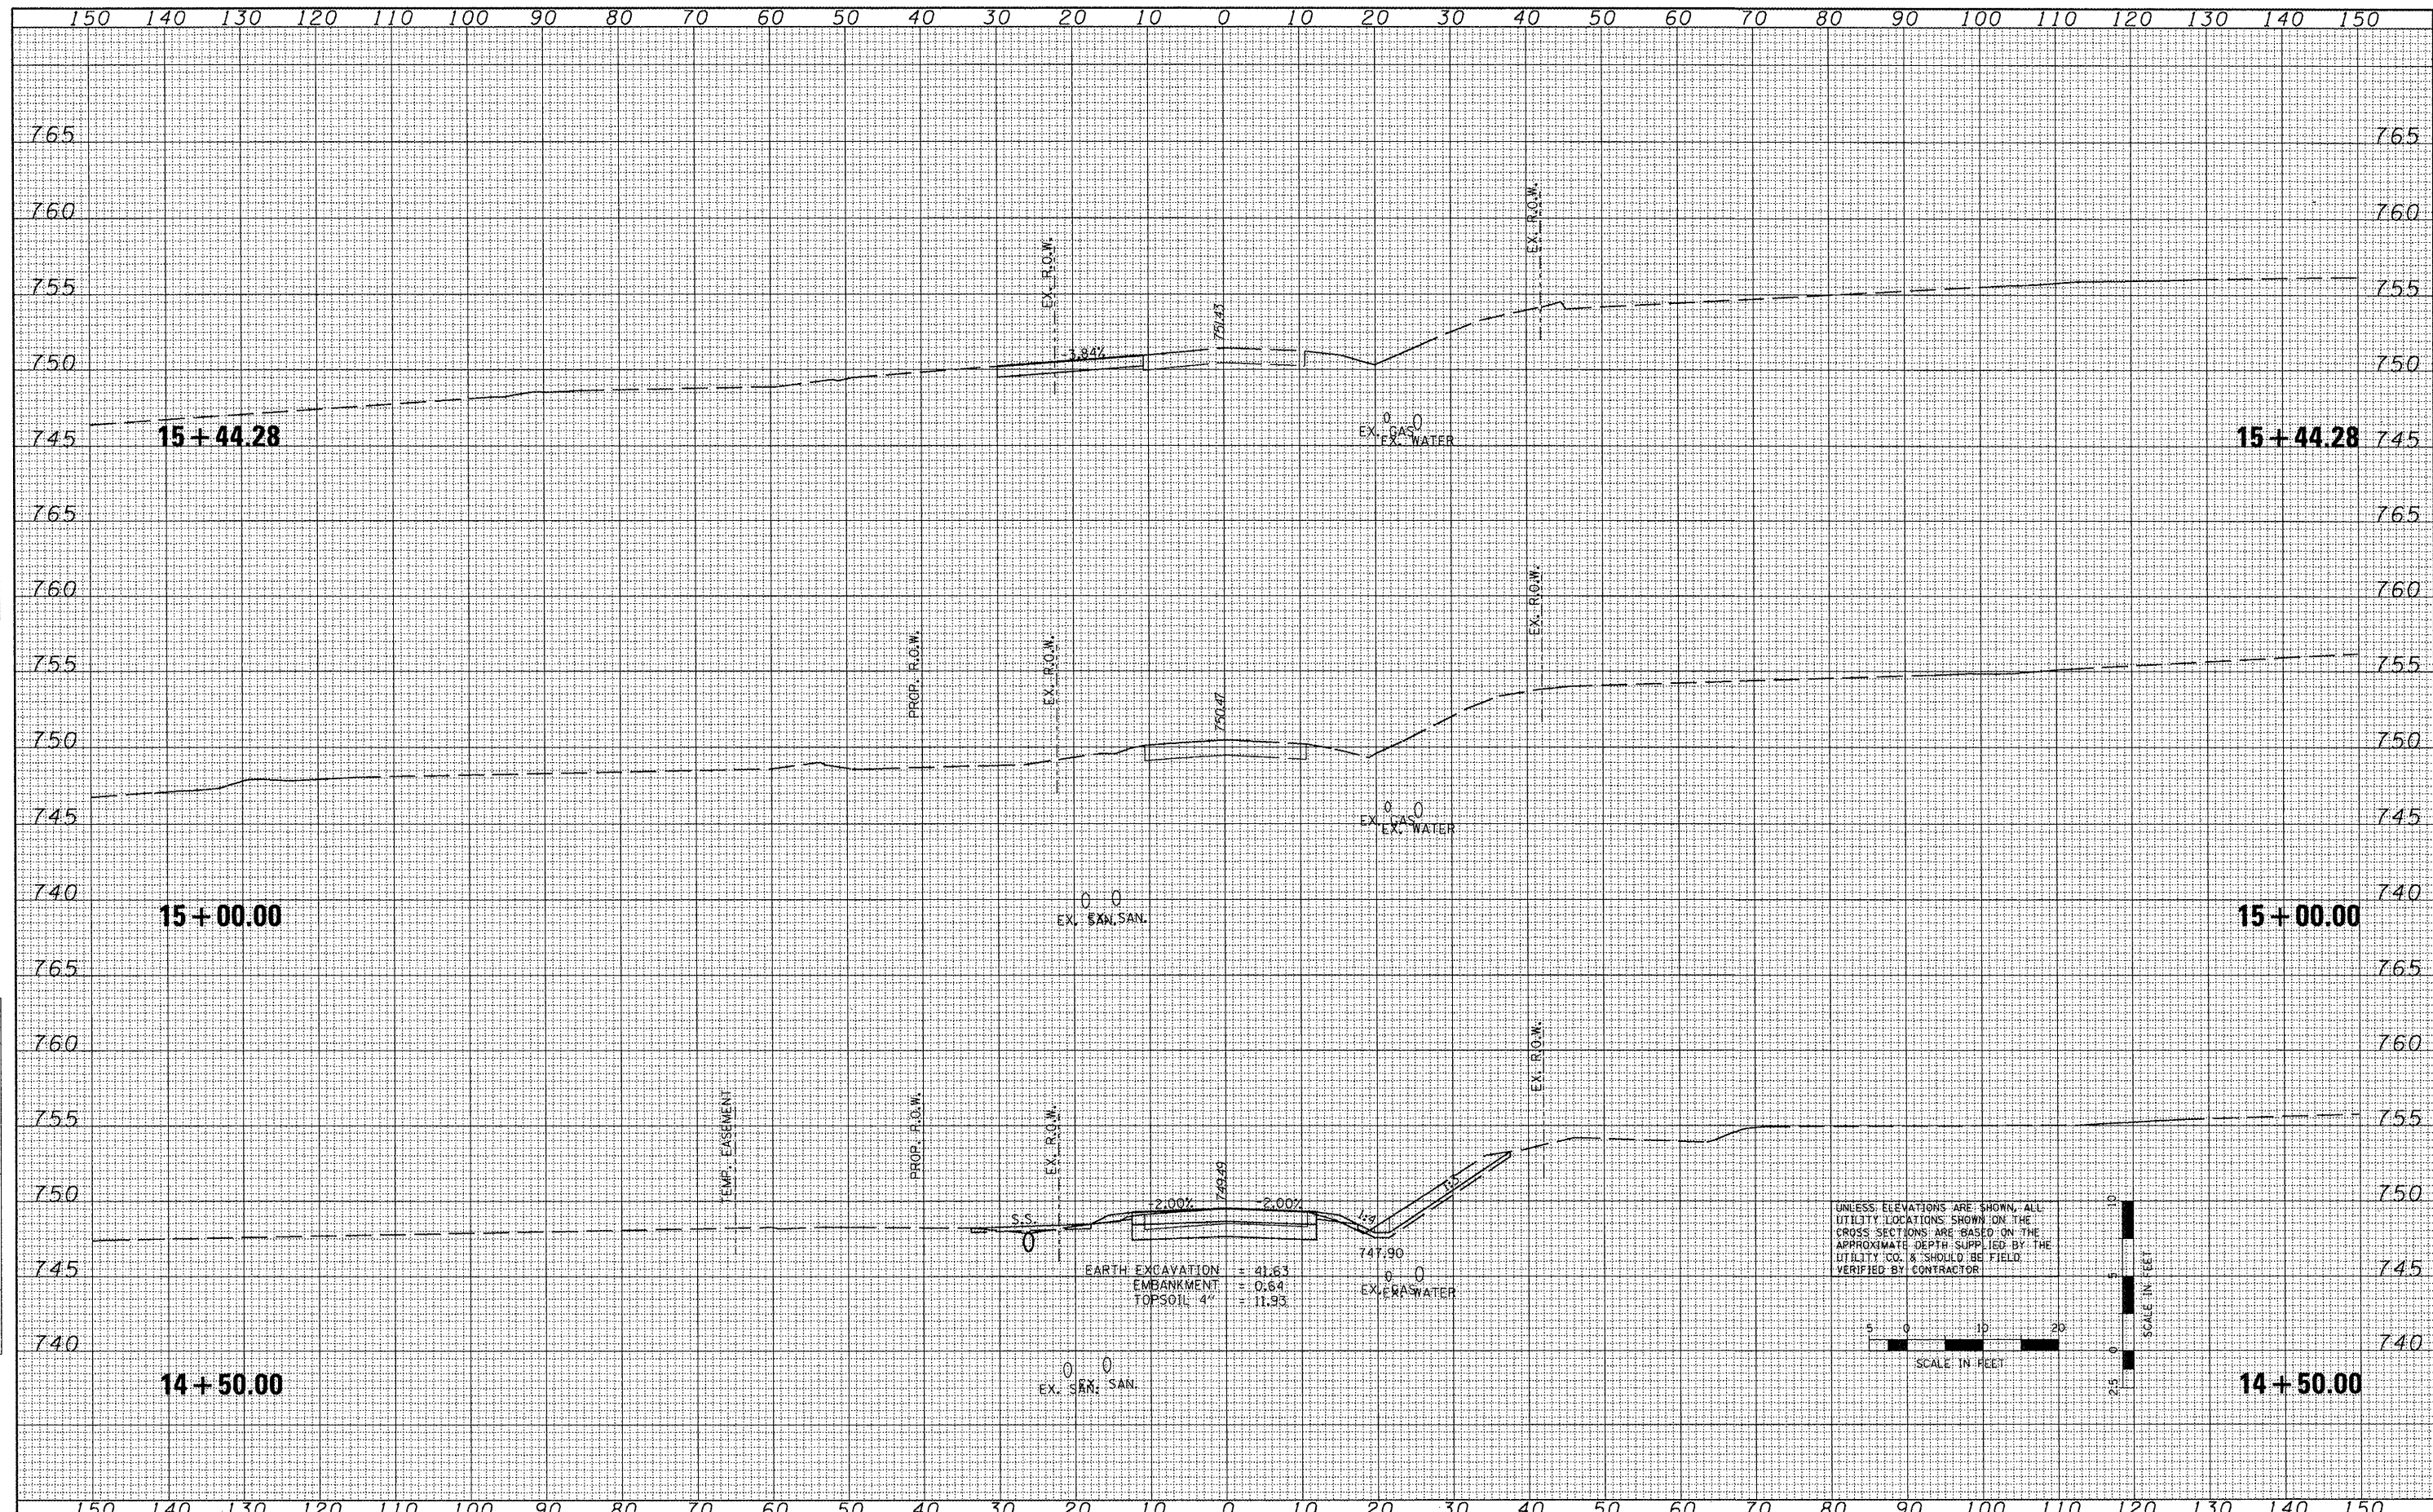

UNLESS ELEVATIONS ARE SHOWN, ALL UTILITY LOCATIONS SHOWN ON THE CROSS SECTIONS ARE BASED ON THE APPROXIMATE DEPTHS SUPPLIED BY THE UTILITY CO. & SHOULD BE FIELD VERIFIED BY CONTRACTOR

EARTH EXCAVATION = 41.63  
 EMBANKMENT = 0.64  
 TOPSOIL 4" = 11.32

FILE NAME =	USER NAME = 1001	DESIGNED -	REVISED -	<b>STATE OF ILLINOIS</b> <b>DEPARTMENT OF TRANSPORTATION</b>	<b>SCHOOL STREET</b> <b>CROSS SECTIONS</b>	F.A.P. RTE. 399	SECTION 36 R-7	COUNTY TAZEWELL	TOTAL SHEETS 390	SHEET NO. 389		
x:\projects\200803566\dgn\gpk\XS-School12-SHEE	S.dgn	DRAWN -	REVISED -			SCALE:	SHEET NO. OF SHEETS	STA. 14+50.00 TO STA. 15+44.28	ILLINOIS FED. AID PROJECT			
	PLOT SCALE = 28.7'420' / IN.	CHECKED -	REVISED -									
	PLOT DATE = 10/21/2011	DATE -	REVISED -									