


DATE	
BY	
FINAL SURVEY	
NOTE BOOK	
NO.	
DESIGNED	
DRAWN	
CHECKED	
DATE	

DATE	
BY	
ORIGINAL SURVEY	
NOTE BOOK	
NO.	
DESIGNED	
DRAWN	
CHECKED	
DATE	

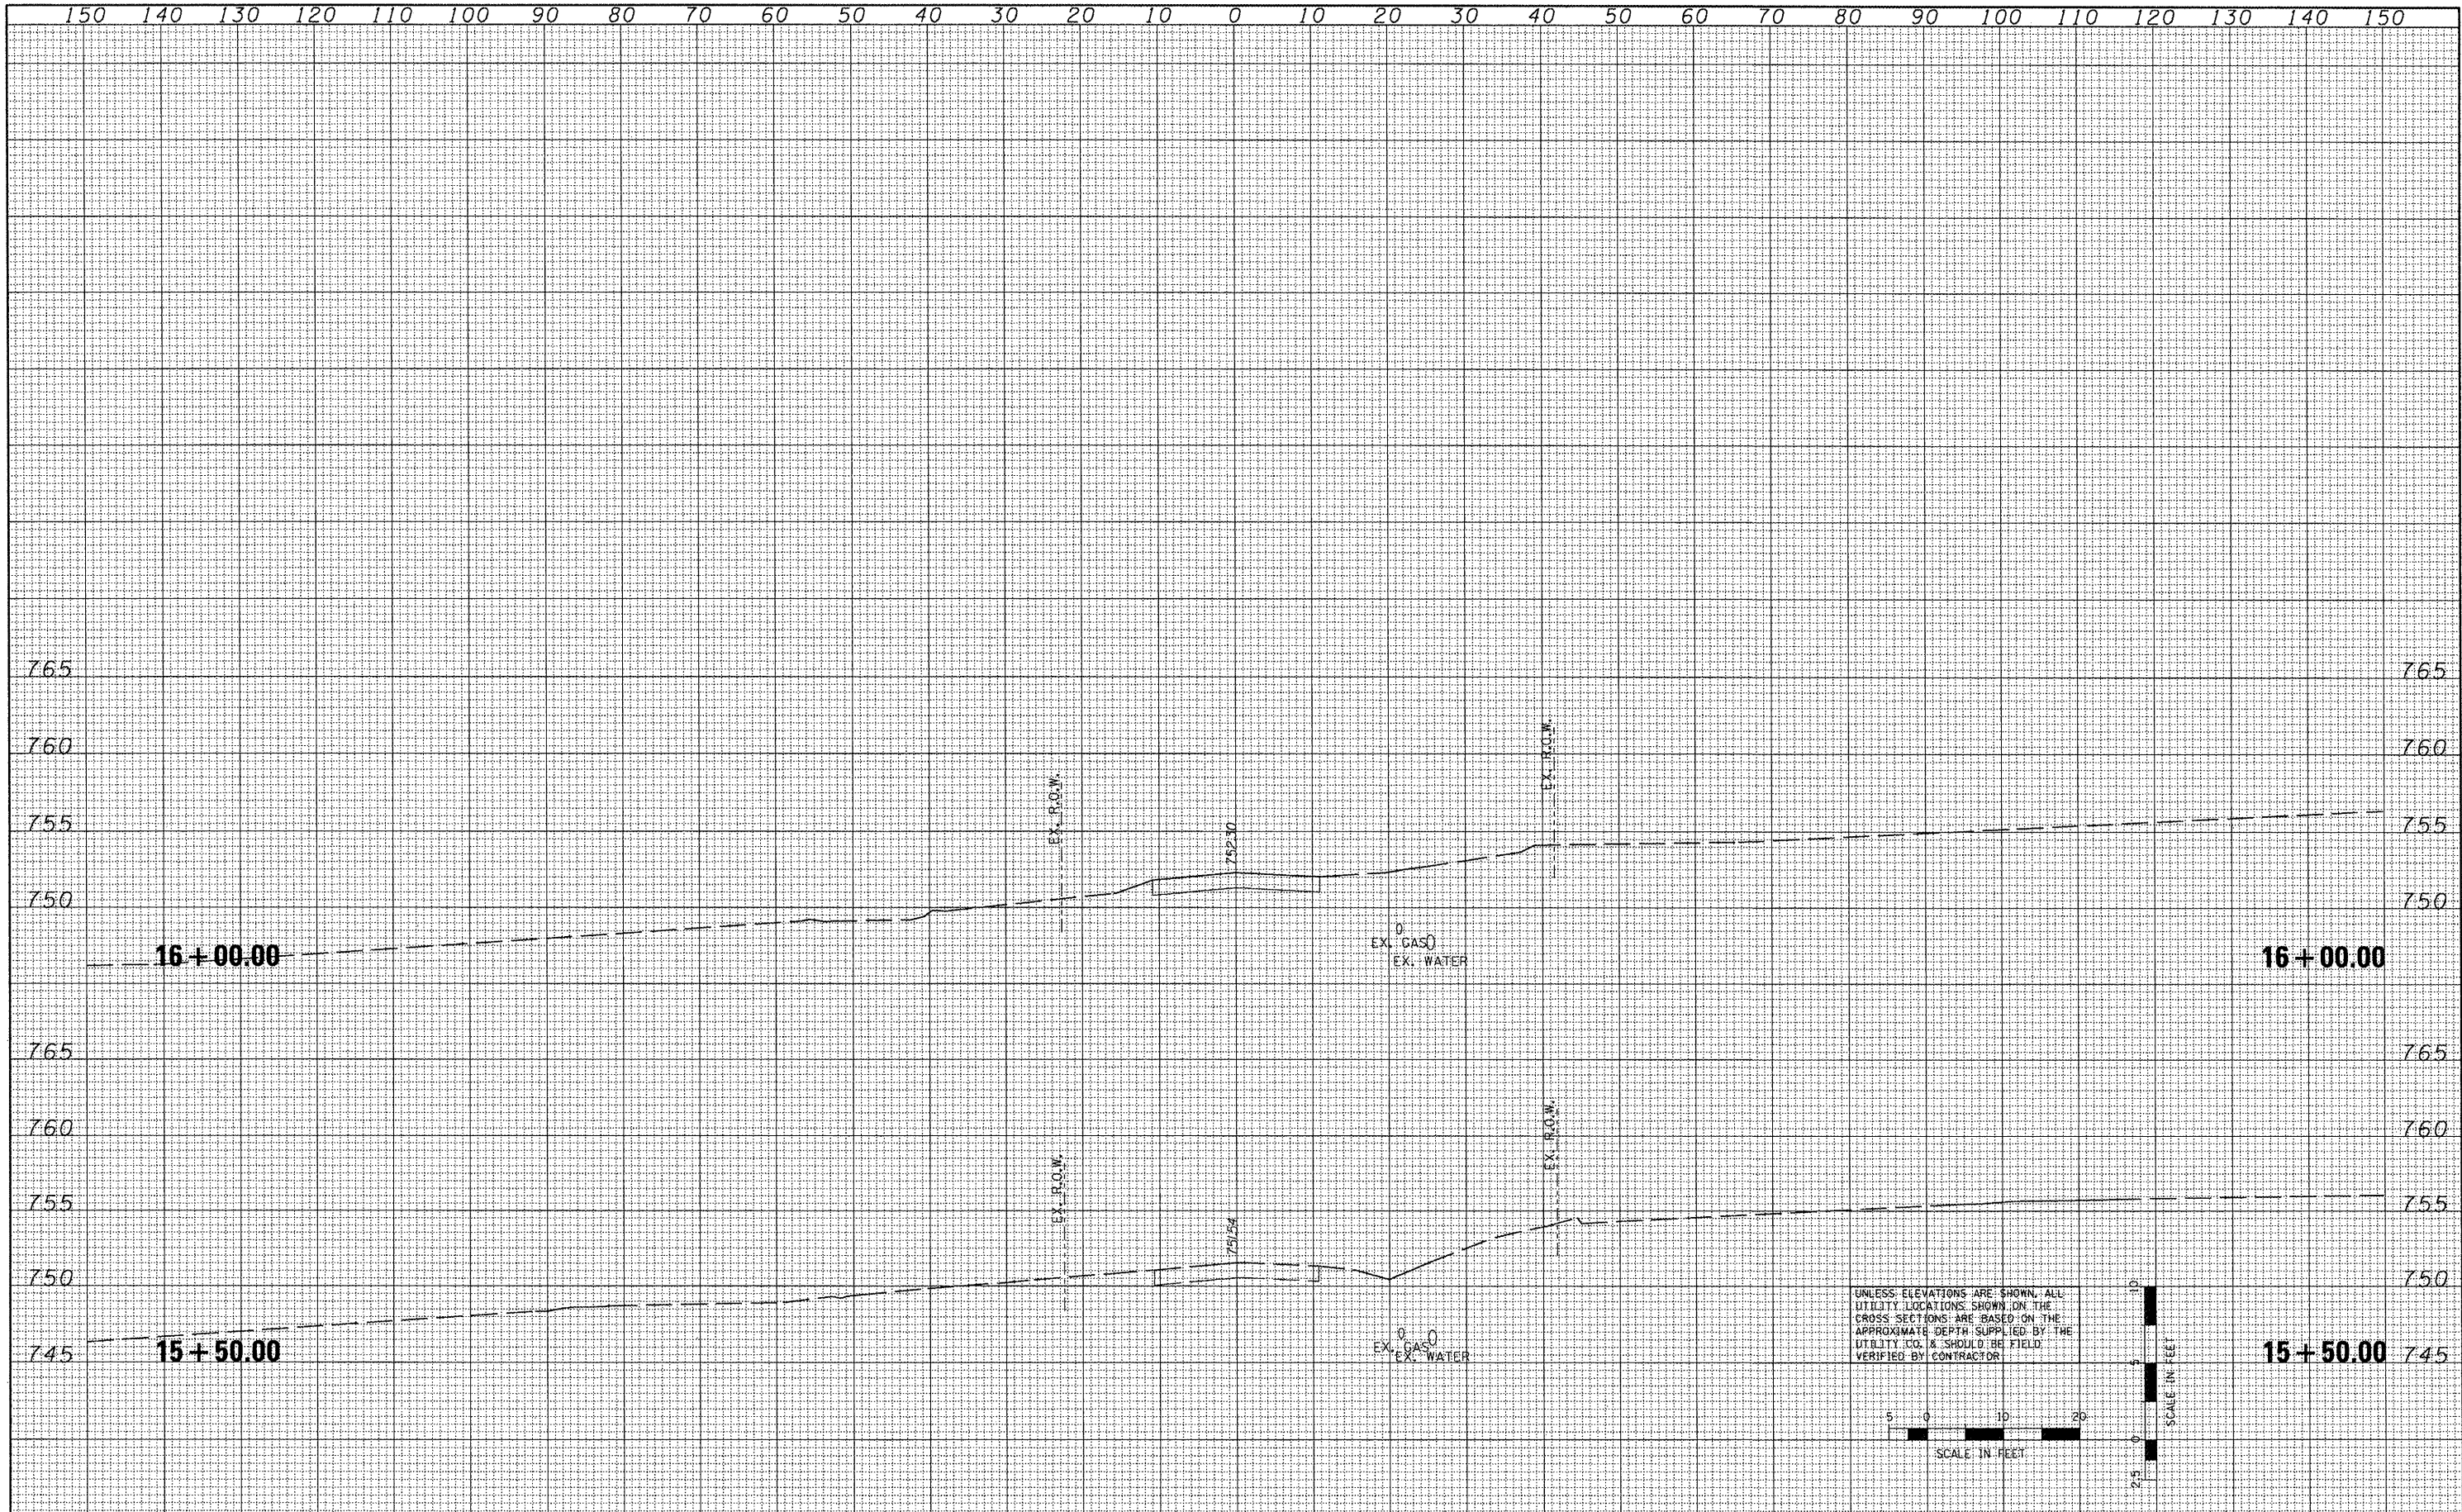

FILE NAME : x:\projects\200803666\dgn\gpk\XS-School2-SHEE	USER NAME : 1001 S.dgn	DESIGNED - DRAWN -	REVISED - REVISED -	STATE OF ILLINOIS DEPARTMENT OF TRANSPORTATION	SCHOOL STREET CROSS SECTIONS	F.A.P. RTE. 399	SECTION 36 R-7	COUNTY TAZEWELL	TOTAL SHEETS 390	SHEET NO. 390		
PLOT SCALE = 20.7428' / IN.		CHECKED -	REVISED -			SCALE: SHEET NO. OF SHEETS STA. 15+50.00 TO STA. 16+00.00		CONTRACT NO. 68370				
PLOT DATE = 10/21/2011		DATE -	REVISED -			ILLINOIS FED. AID PROJECT						