


AS BUILT PATCHING PLAN S.N. 010-0103

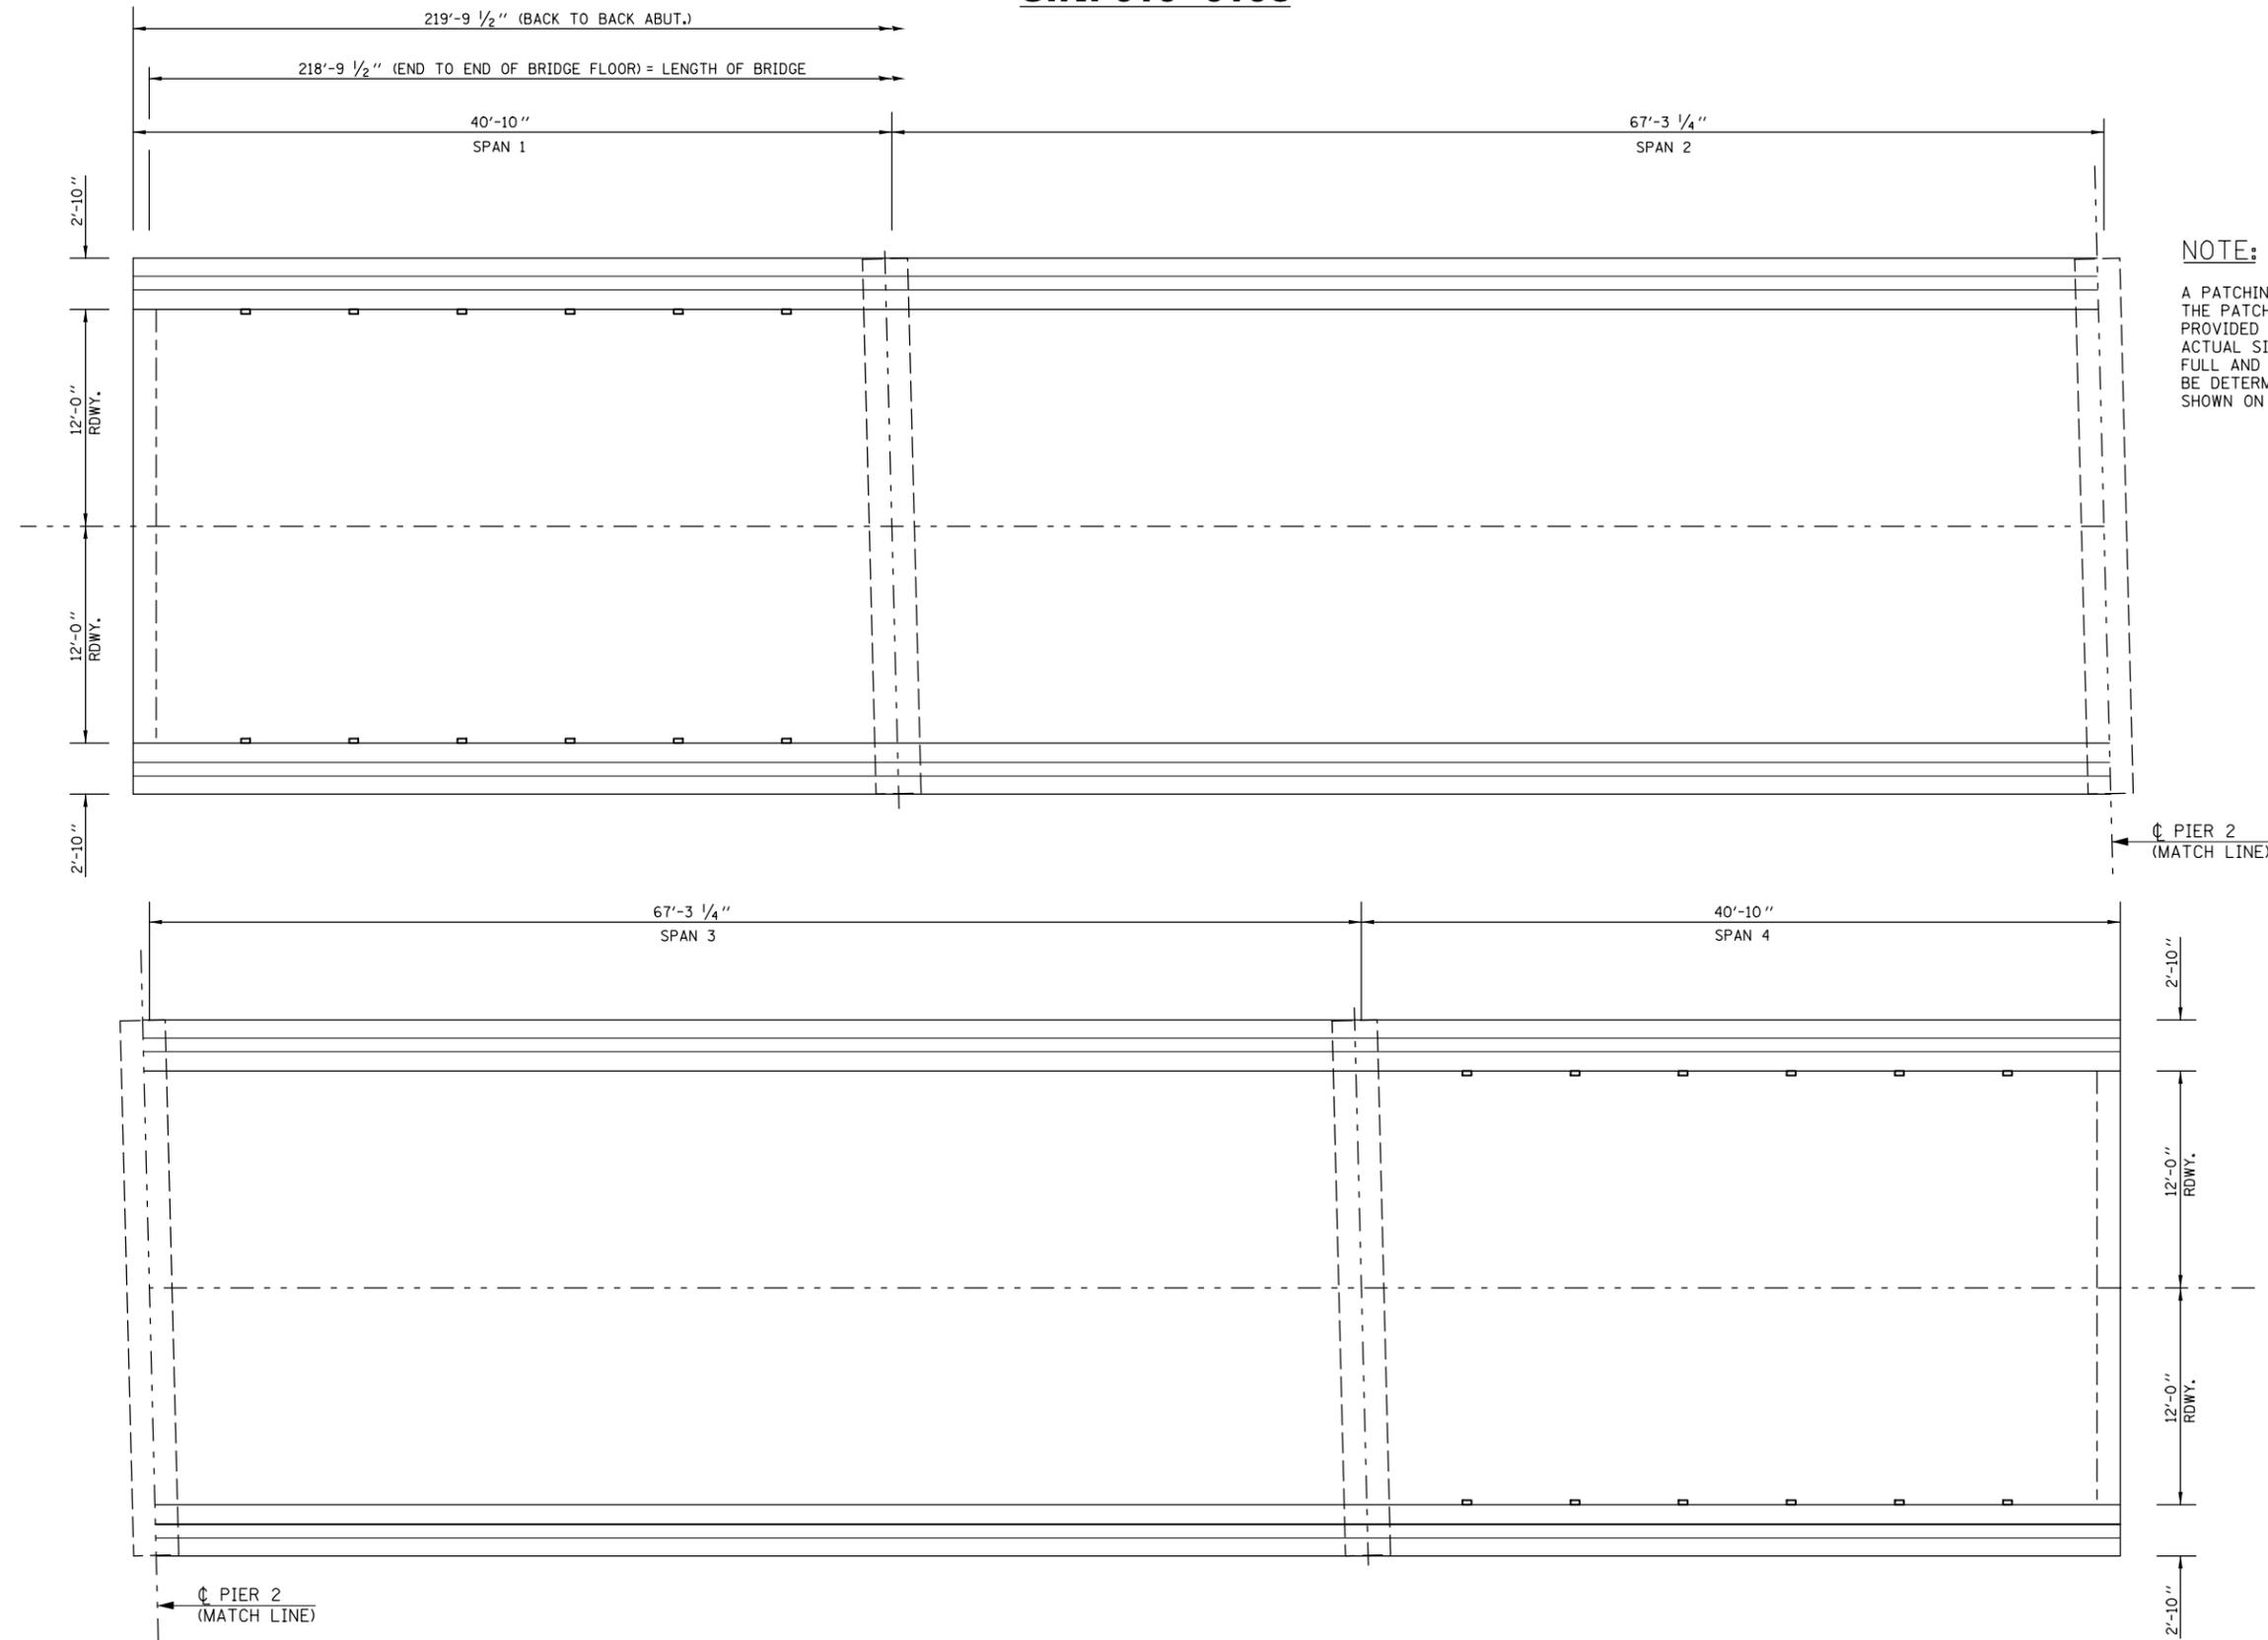

NOTE:
A PATCHING SURVEY WAS CONDUCTED AND THE PATCH SIZES AND LOCATIONS WERE PROVIDED ON THE PREVIOUS SHEET. ACTUAL SIZES AND LOCATIONS FOR THE FULL AND PARTIAL DEPTH PATCHING SHALL BE DETERMINED BY THE ENGINEER AND SHOWN ON THIS SHEET.

FILE NAME =	USER NAME = bucklesjj	DESIGNED -	TJB	REVISED -		STATE OF ILLINOIS DEPARTMENT OF TRANSPORTATION	AS BUILT PATCHING PLAN S.N. 010-0103			F.A.I. RTE.	SECTION	COUNTY	TOTAL SHEETS	SHEET NO.
	et:\pw\work\p\idot\bucklesjj\d0265817\0570924-sh1-Plan.dgn	DRAWN -	JJB	REVISED -				57	(10-33HB)BDR	Champaign	27	11		
	PLOT SCALE = 48.0000' / in.	CHECKED -		REVISED -										CONTRACT NO. 70924
	PLOT DATE = 10/5/2011	DATE -	6/17/11	REVISED -			SCALE:	SHEET NO. OF	SHEETS	STA.	TO STA.	ILLINOIS FED. AID PROJECT		