


TRAFFIC SIGNAL MODERNIZATION

F.A.P. 804 (U.S. 150 /SPRINGFIELD AVE.)

&
PROSPECT AVENUE

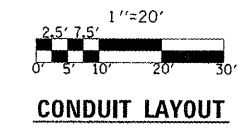

MATCH LINE 101+00

EXIST. 2" GS CONDUIT

- 101' PVC - 4"
- 1 @ 13' PVC - 1"
- 2 @ 12' PVC - 1"
- 1 @ 11' PVC - 1"
- 1 @ 10' PVC - 1"

- 11' PVC - 2"
- 6' PVC - 2 1/2"
- 6' PVC - 2"
- CONDUIT SPLICE = 1 EA.
- 2 @ 4' PVC - 5"


- 8' PVC - 2"
- 31' PVC - 2 1/2"
- 15' PVC - 2"
- 7' PVC - 3"

- 5' PVC - 2"
- 20' PVC - 5"

- 1 @ 10' PVC - 1"
- 1 @ 9' PVC - 1"
- 2 @ 8' PVC - 1"
- 1 @ 7' PVC - 1"

- 199' PVC - 1 1/2"
- 3' PVC - 1"

EQUATION:
Sta 369+42.17 BK =
Sta 0+32.00 AH

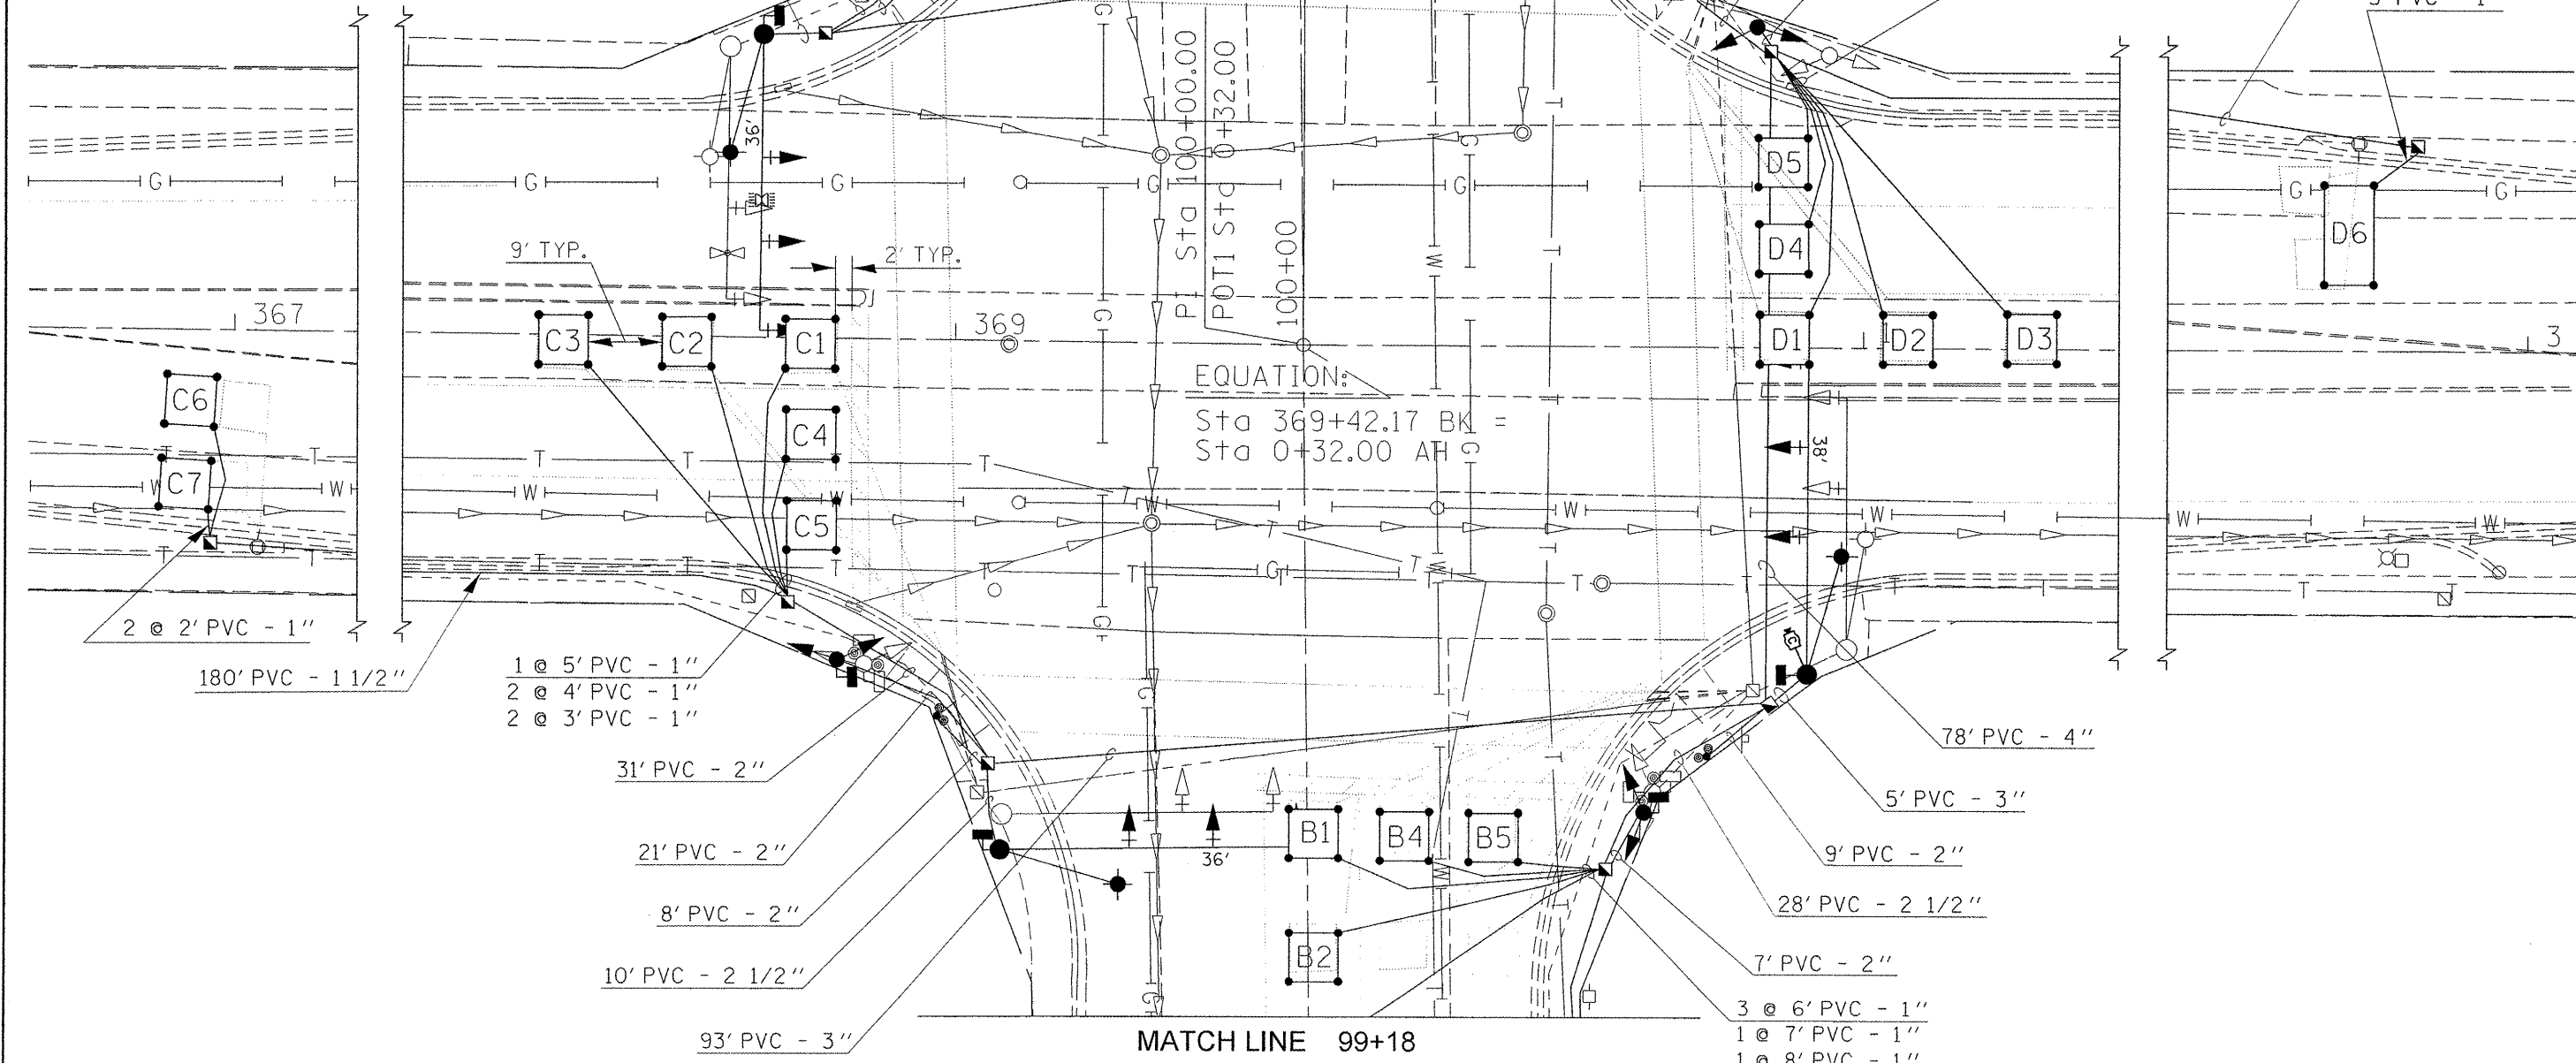

MATCH LINE 99+18

FILE NAME :	USER NAME :	DESIGNED :	REVISED :
ct:\pw\work\p101dot\biggsrd\08277321\0570	biggsrd		
	38-Design.dgn	DRAWN :	REVISED :
	PLOT SCALE :	CHECKED :	REVISED :
	20.0000		
	PLOT DATE :	DATE :	REVISED :
	10/31/2011		

STATE OF ILLINOIS
DEPARTMENT OF TRANSPORTATION

SCALE: _____ SHEET _____ OF _____ SHEETS STA. _____ TO STA. _____

F.A.P. RTE.:	SECTION:	COUNTY:	TOTAL SHEETS:	SHEET NO.:
804	32TS	CHAMPAIGN	11	7
CONTRACT NO. 70938				
ILLINOIS FED. AID PROJECT				