
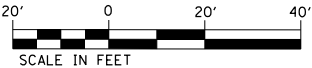


LEGEND

- PERIMETER EROSION BARRIER
- INLET AND PIPE PROTECTION
- CLASS 2 SEEDING (WITH MULCH METHOD 2)
- TEMPORARY AGGREGATE DITCH CHECKS
- RIP-RAP (CLASS INDICATED IN SCHEDULE)
- SEDIMENT BASIN

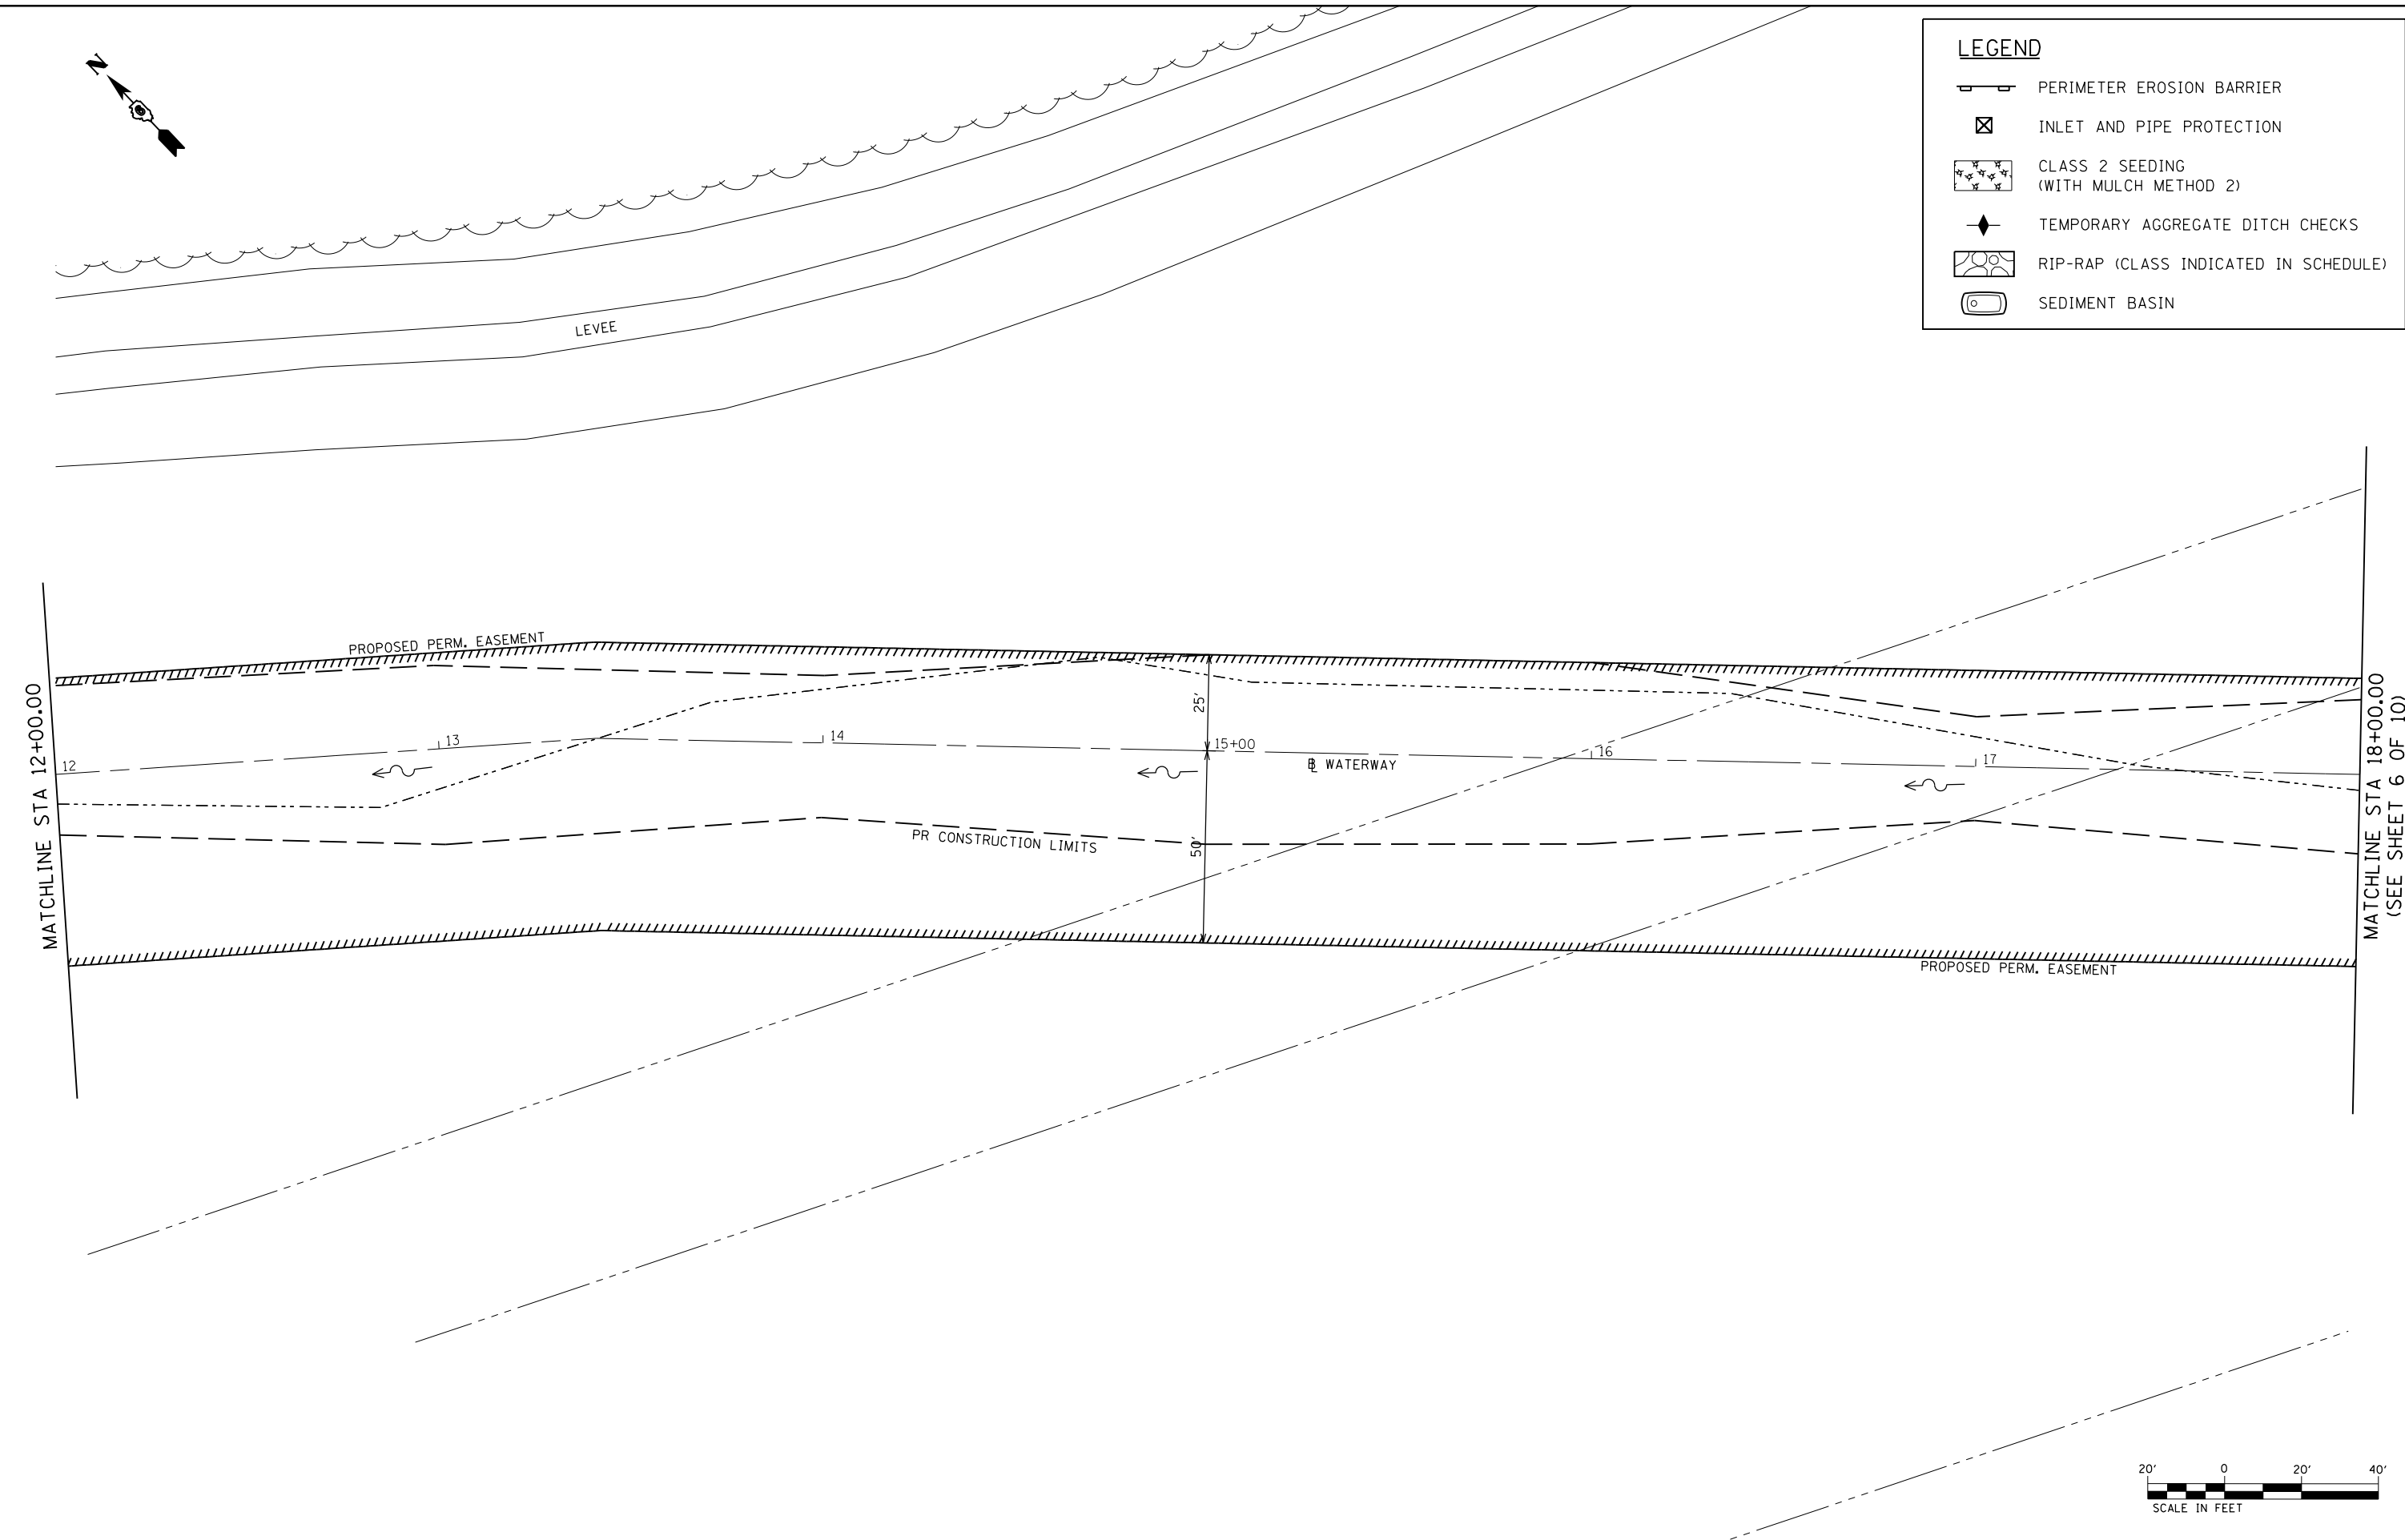

<div>The <b>VOLKERT/DMA</b> Joint Venture</div>	USER NAME : sparksgw	DESIGNED - DRH	REVISED -	STATE OF ILLINOIS DEPARTMENT OF TRANSPORTATION	STORM WATER POLLUTION PREVENTION PLAN			F.A.P. RTE.	SECTION	COUNTY	TOTAL SHEETS	SHEET NO.
	PLOT SCALE = 40.0000' / in.	DRAWN - CJS	REVISED -		SCALE: 1"=20'	SHEET NO. 10 OF 10 SHEETS	STA. 12+00 TO STA. 18+00	614	144 (B-4); 144 (B-5)	CASS	97	44
	PLOT DATE : Aug-31-2011 09:41:22AM	CHECKED - VAM	REVISED -					CONTRACT NO. 72B55				
		DATE - 8/26/2011	REVISED -					FED. ROAD DIST. NO.	ILLINOIS	FED. AID PROJECT		