


STATE OF ILLINOIS
DEPARTMENT OF TRANSPORTATION

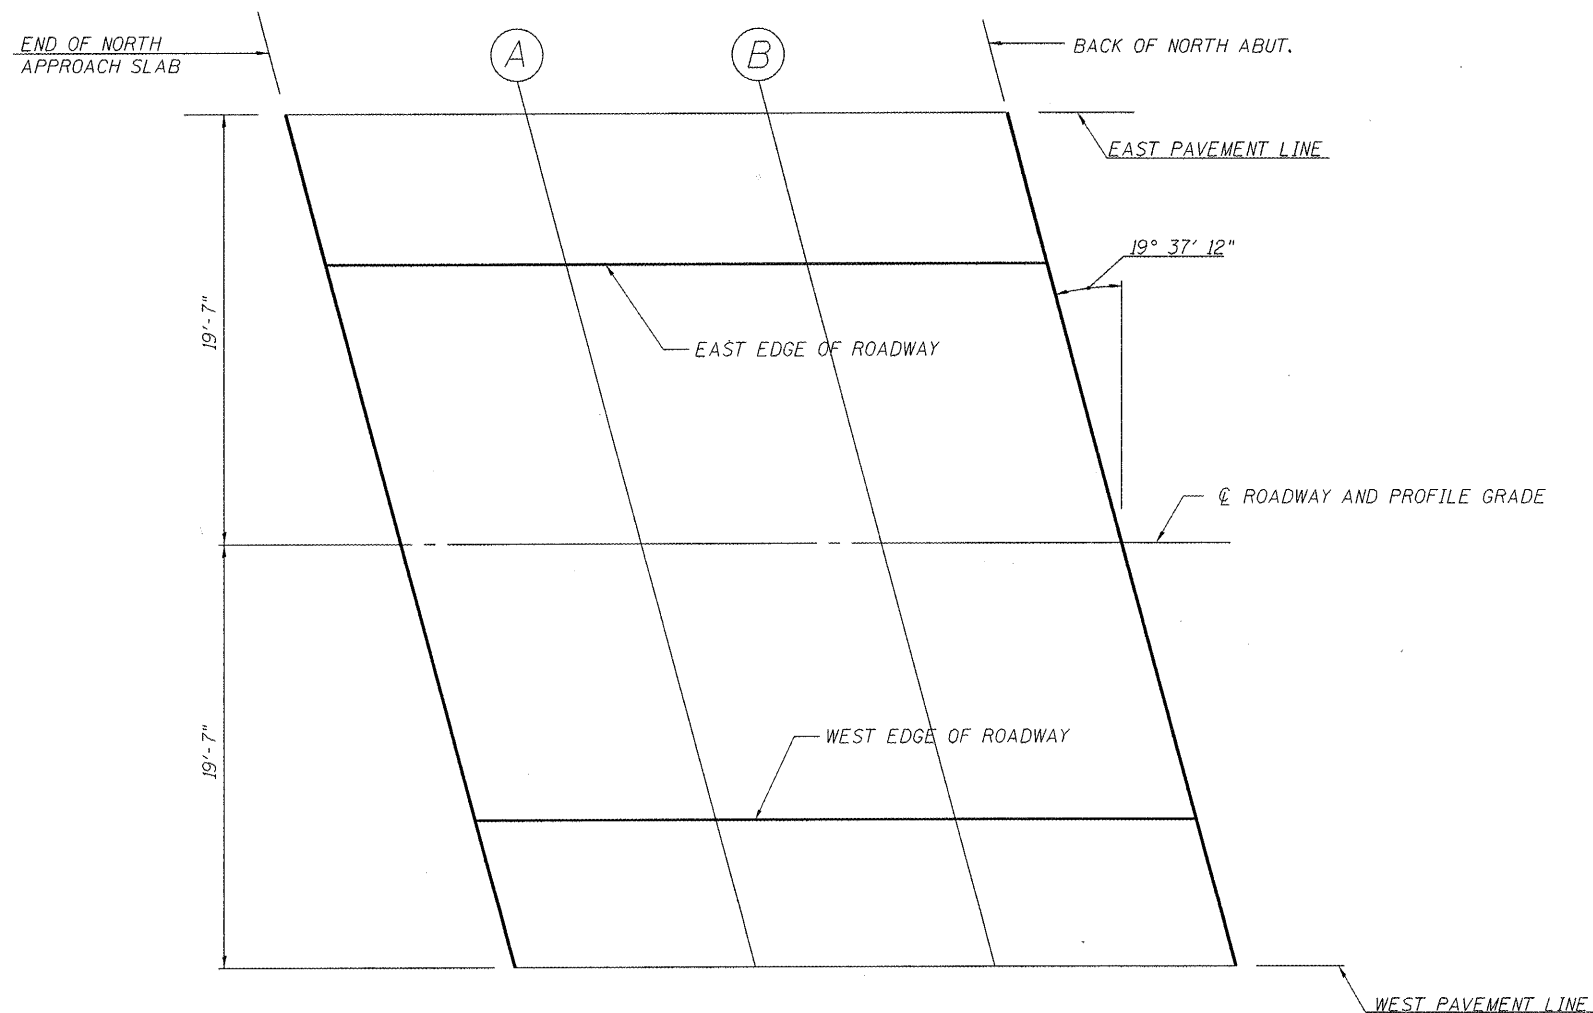

EAST PAVEMENT LINE

Location	Station	Offset	Theoretical Grade Elevations
End N. Appr. Slab	996+40.66	-19.58	470.79
A	996+50.66	-19.58	470.88
B	996+60.66	-19.58	470.95
Bk. N. Abut.	996+70.66	-19.58	471.02

EAST EDGE OF ROADWAY

Location	Station	Offset	Theoretical Grade Elevations
End N. Appr. Slab	996+43.01	-13.00	470.95
A	996+53.01	-13.00	471.03
B	996+63.01	-13.00	471.10
Bk. N. Abut.	996+73.01	-13.00	471.17

PROFILE GRADE & @ ROADWAY

Location	Station	Offset	Theoretical Grade Elevations
End N. Appr. Slab	996+47.64	0.00	471.19
A	996+57.64	0.00	471.27
B	996+67.64	0.00	471.34
Bk. N. Abut.	996+77.64	0.00	471.40

WEST EDGE OF ROADWAY

Location	Station	Offset	Theoretical Grade Elevations
End N. Appr. Slab	996+52.27	13.00	471.02
A	996+62.27	13.00	471.09
B	996+72.27	13.00	471.16
Bk. N. Abut.	996+82.27	13.00	471.21

WEST PAVEMENT LINE

Location	Station	Offset	Theoretical Grade Elevations
End N. Appr. Slab	996+54.62	19.58	470.91
A	996+64.62	19.58	470.98
B	996+74.62	19.58	471.05
Bk. N. Abut.	996+84.62	19.58	471.10



USER NAME =	DESIGNED - JR	REVISED -
PLOT SCALE =	CHECKED - JEK	REVISED -
PLOT DATE =	DRAWN - WJC	REVISED -
	CHECKED - JEK	REVISED -

STATE OF ILLINOIS
DEPARTMENT OF TRANSPORTATION

TOP OF NORTH APPROACH SLAB ELEVATIONS
STRUCTURE NO. 009-0512

SHEET NO. 7 OF 20 SHEETS

F.A.P. RTE.	SECTION	COUNTY	TOTAL SHEETS	SHEET NO.
614	144(B-5)	CASS	94	60
			CONTRACT NO. 72B55	
ILLINOIS FED. AID PROJECT				