


STATE OF ILLINOIS  
DEPARTMENT OF TRANSPORTATION

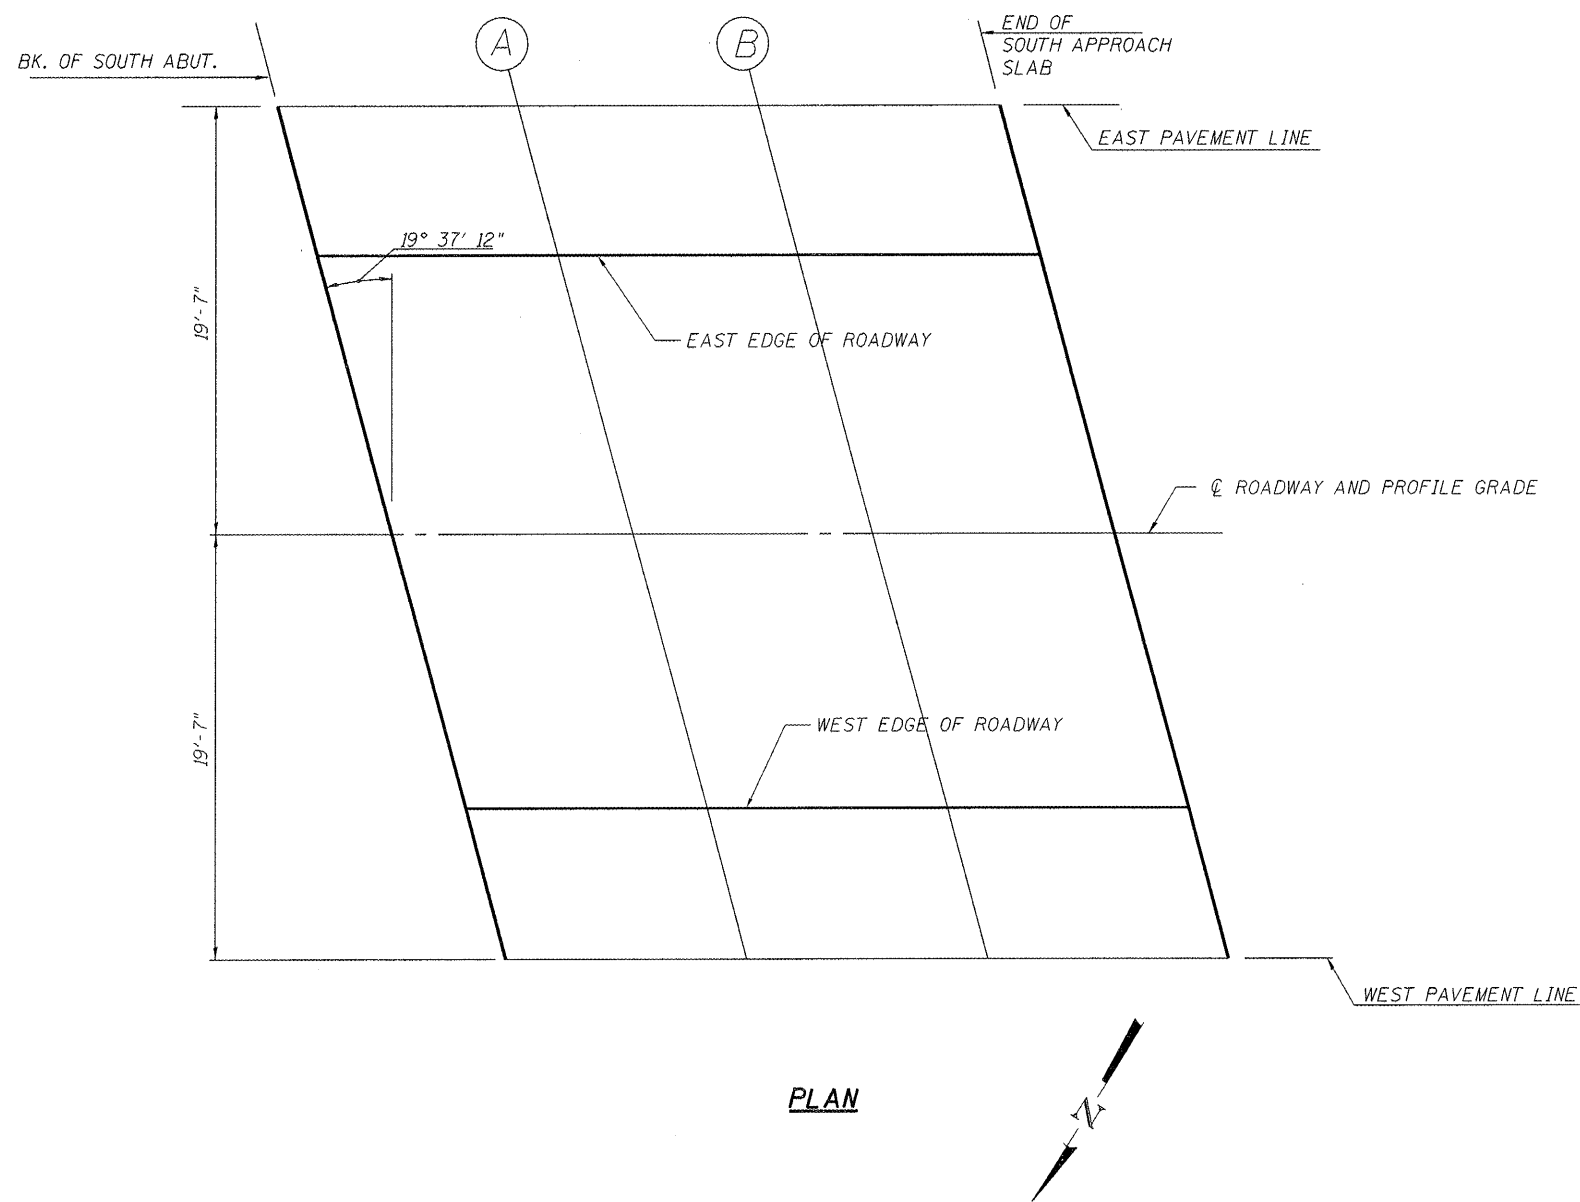

PLAN



**EAST PAVEMENT LINE**

Location	Station	Offset	Theoretical Grade Elevations
Bk. S. Abut.	997+95.38	-19.58	471.05
A	998+05.38	-19.58	470.99
B	998+15.38	-19.58	470.92
End S. Appr. Slab	998+25.38	-19.58	470.84

**EAST EDGE OF ROADWAY**

Location	Station	Offset	Theoretical Grade Elevations
Bk. S. Abut.	997+97.72	-13.00	471.16
A	998+07.72	-13.00	471.10
B	998+17.72	-13.00	471.03
End S. Appr. Slab	998+27.72	-13.00	470.94

**PROFILE GRADE & Ø ROADWAY**

Location	Station	Offset	Theoretical Grade Elevations
Bk. S. Abut.	998+02.36	0.00	471.34
A	998+12.36	0.00	471.27
B	998+22.36	0.00	471.20
End S. Appr. Slab	998+32.36	0.00	471.11

**WEST EDGE OF ROADWAY**

Location	Station	Offset	Theoretical Grade Elevations
Bk. S. Abut.	998+06.99	13.00	471.11
A	998+16.99	13.00	471.03
B	998+26.99	13.00	470.95
End S. Appr. Slab	998+36.99	13.00	470.86

**WEST PAVEMENT LINE**

Location	Station	Offset	Theoretical Grade Elevations
Bk. S. Abut.	998+09.34	19.58	470.96
A	998+19.34	19.58	470.89
B	998+29.34	19.58	470.80
End S. Appr. Slab	998+39.34	19.58	470.71



USER NAME =	DESIGNED - JR	REVISED -
PLOT SCALE =	CHECKED - JEK	REVISED -
PLOT DATE =	DRAWN - WJC	REVISED -
	CHECKED - JEK	REVISED -

STATE OF ILLINOIS  
DEPARTMENT OF TRANSPORTATION

TOP OF SOUTH APPROACH SLAB ELEVATIONS  
STRUCTURE NO. 009-0512

SHEET NO. 8 OF 20 SHEETS

F.A.P. RTE.	SECTION	COUNTY	TOTAL SHEETS	SHEET NO.
614	144(B-5)	CASS	94	61
			CONTRACT NO. 72B55	
ILLINOIS FED. AID PROJECT				