



STATE OF ILLINOIS
DEPARTMENT OF TRANSPORTATION

124'-8 5/8" End to End Deck

* Order a(E), a₁(E) bars full length.
Cut to fit skew and use remainder of bars in opposite end.

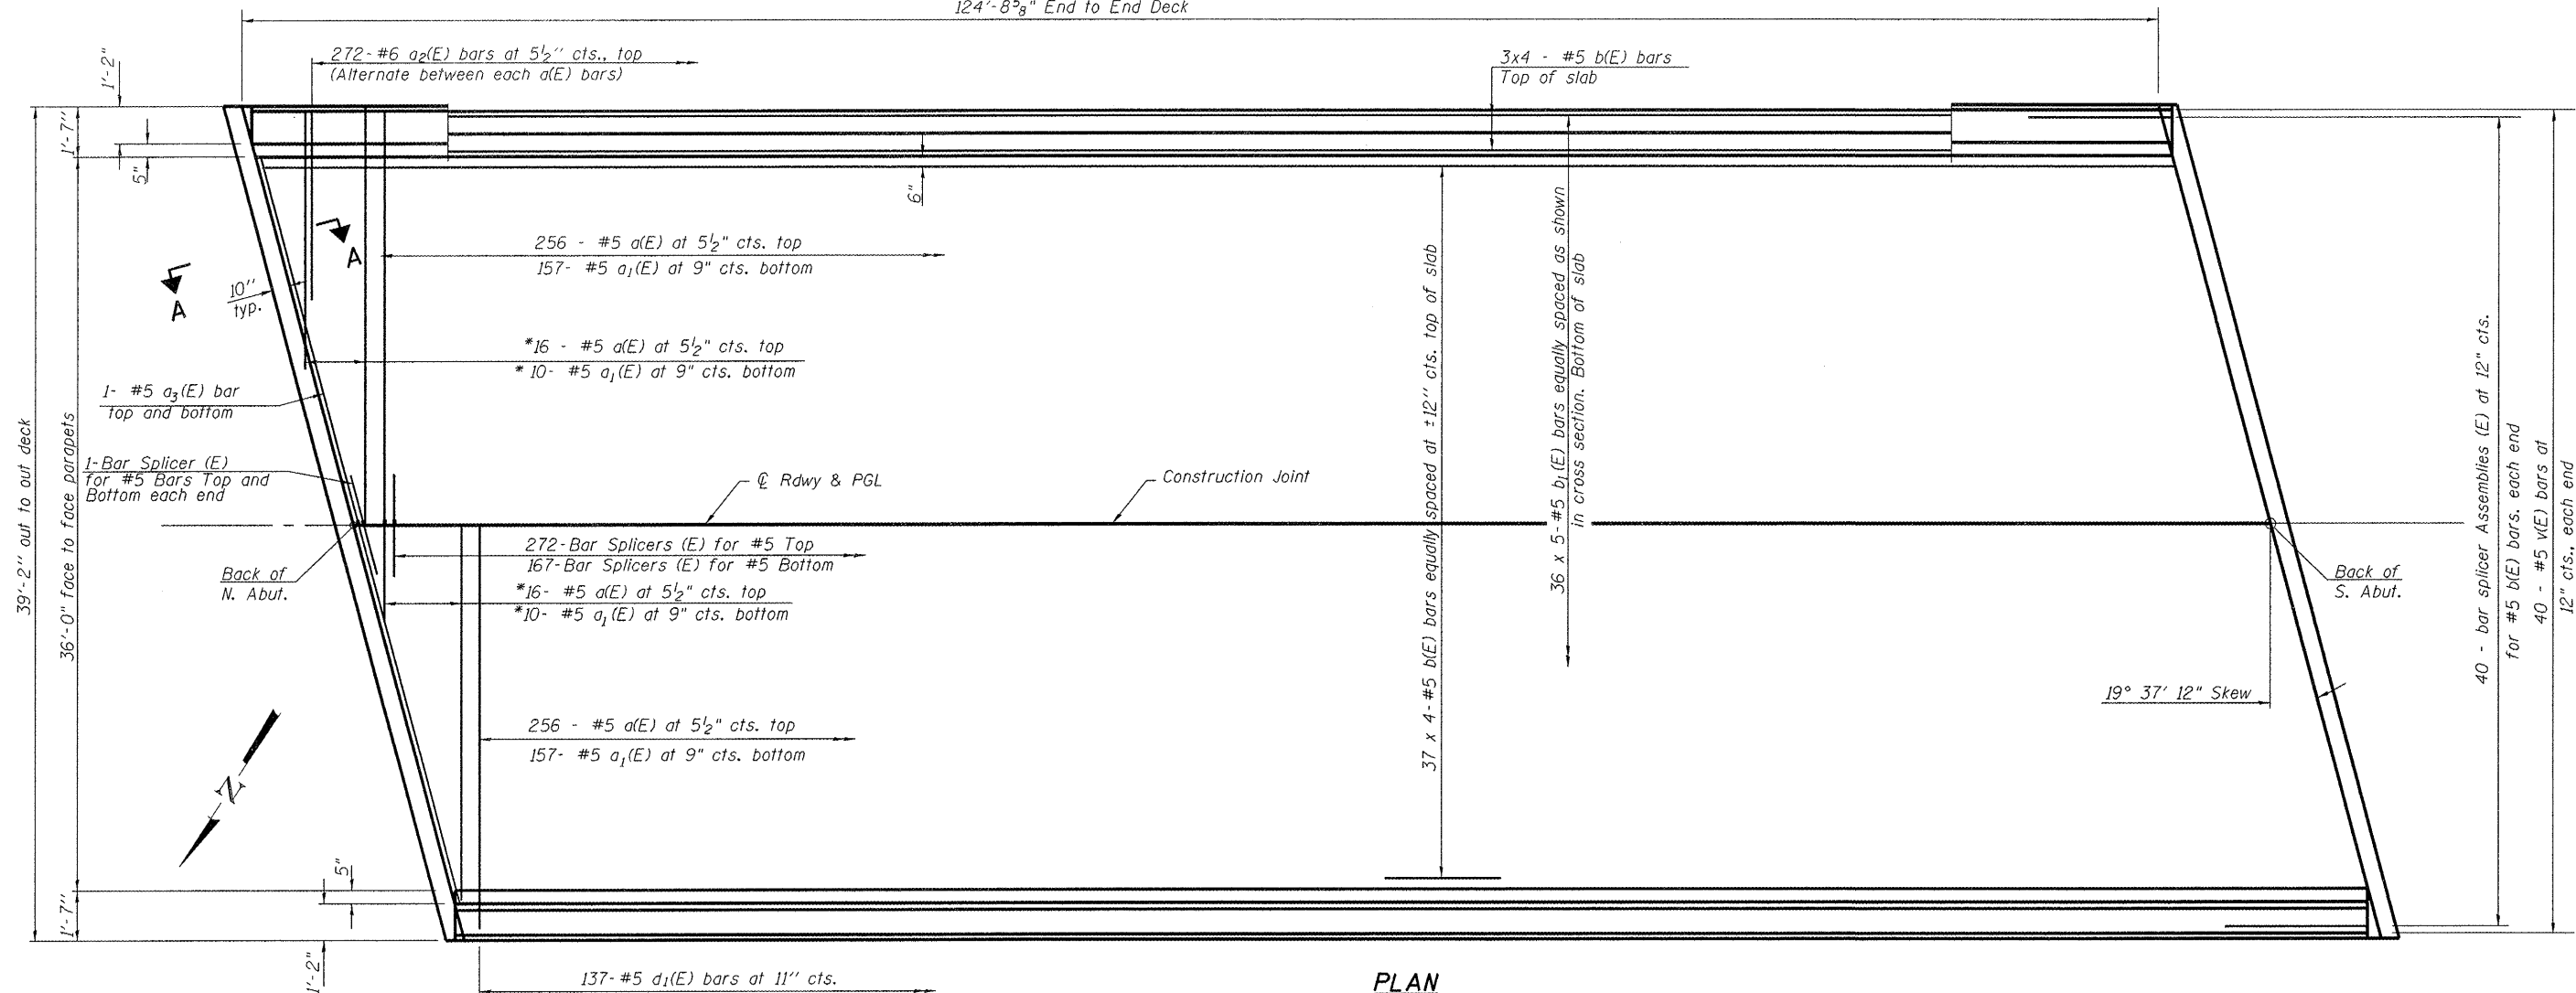

PLAN

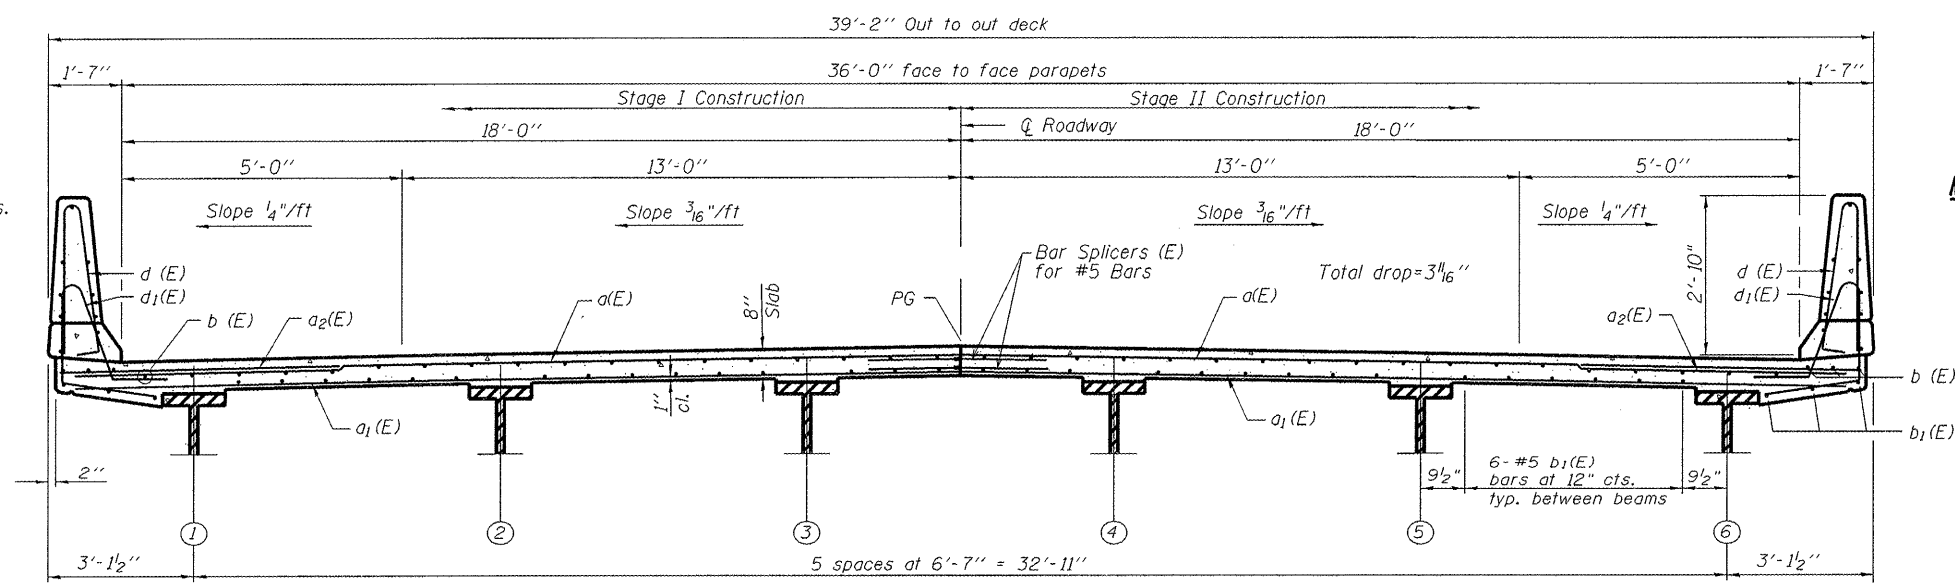

CROSS SECTION
(Looking South)

NOTES:
See sheet 10 of 20 for Superstructure Details and Bill of Materials.
Bars indicated thus 20x3-#5 etc. indicate 20 lines of bars with 3 lengths per line.
See sheet 10 of 20 for Parapet Reinforcement.
See sheet 13 of 20 for Section A-A.
See sheet 19 of 20 for Bar Splicer Details.

MINIMUM BAR LAP
(Slab)
#5 bar = 2'-7"



USER NAME =	DESIGNED - JR	REVISED -
PLOT SCALE =	CHECKED - JEK	REVISED -
PLOT DATE =	DRAWN - WJG	REVISED -
	CHECKED - JEK	REVISED -

STATE OF ILLINOIS
DEPARTMENT OF TRANSPORTATION

SUPERSTRUCTURE
STRUCTURE NO. 009-0512
SHEET NO. 9 OF 20 SHEETS

F.A.P. RTE.	SECTION	COUNTY	TOTAL SHEETS	SHEET NO.
614	144(B-5)	CASS	97	62
CONTRACT NO. 72B55			ILLINOIS FED. AID PROJECT	