

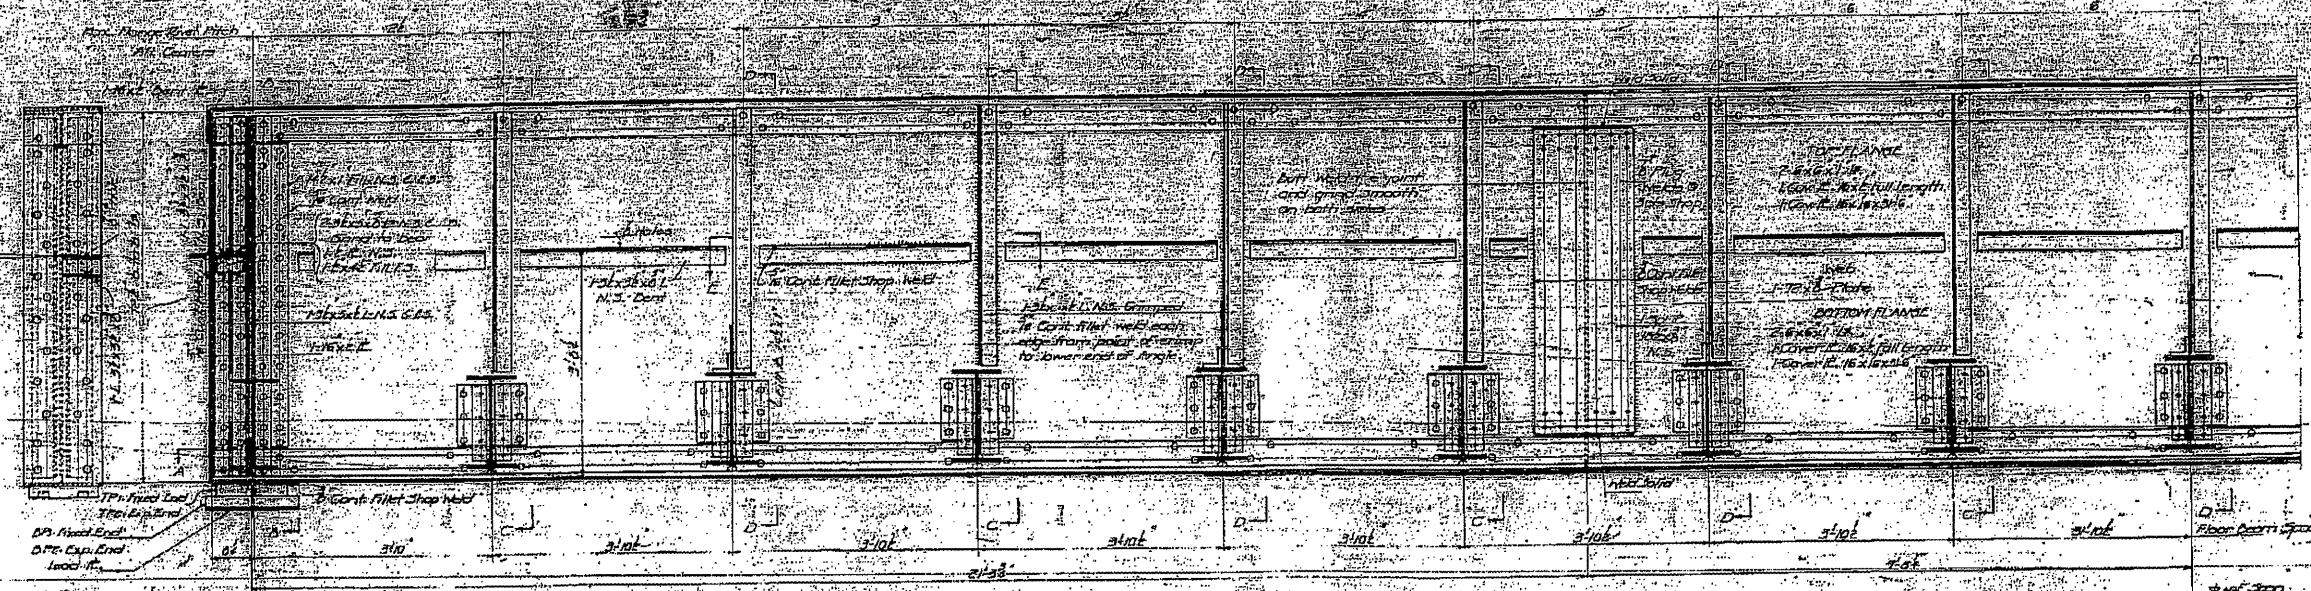


STATE OF ILLINOIS
DEPARTMENT OF PUBLIC WORKS & BUILDINGS
DIVISION OF HIGHWAYS

SECTION	COUNTY	TOTAL SHEETS	SHEET NO.
126	Sangamon	13	5

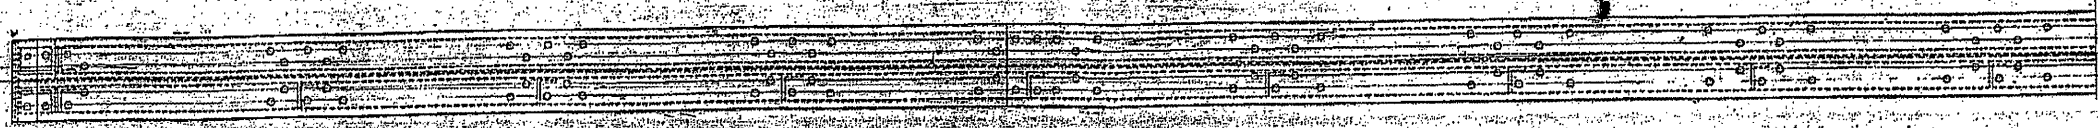

ELEVATION
Scale: 1/4" = 1'-0"

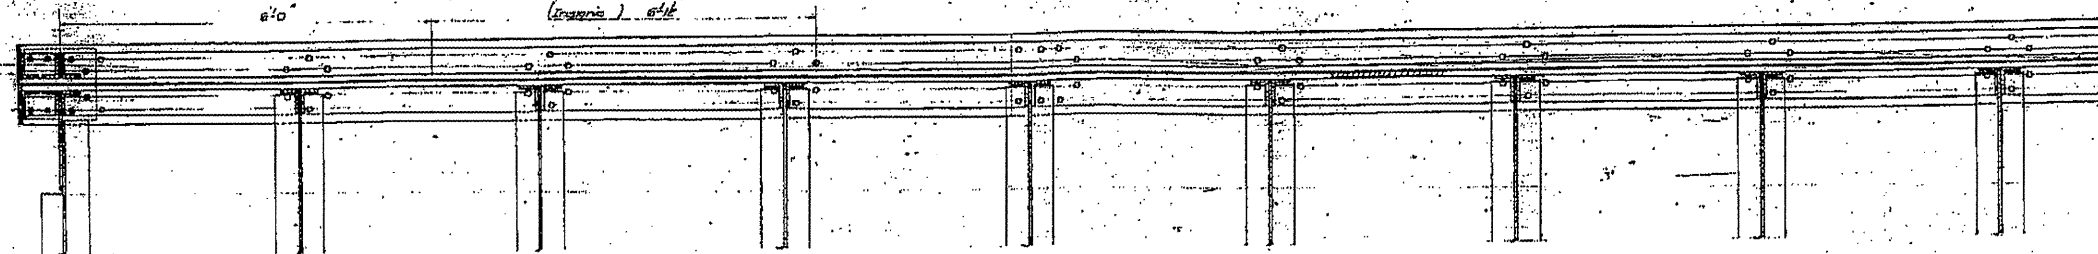

SECTION A

NOTE
Under symmetrical about center of span except for center girder where angle.

Approx. Height of Structure shown in completed span 2000 lbs.

DESIGNED BY: August 22, 1947
DRAWN BY: [Signature]
CHECKED BY: [Signature]
DATE: [Signature]

T.P.G. SPAN
GRADE SEPARATION
ILLINOIS TERMINAL RAILROAD
SOUTH 6TH STREET (U.S. 66)
SPRINGFIELD ILLINOIS
PRO. FEAS. 116 (1949)
F.A. ROUTE 5 - SEC. 110-5B F
SANGAMON COUNTY

FILE NAME =	USER NAME = #USER#	DESIGNED -	REVISED -	STATE OF ILLINOIS DEPARTMENT OF TRANSPORTATION	084-8900 (FOR INFORMATION ONLY)	F.A.P. RTE.	SECTION	COUNTY	TOTAL SHEETS	SHEET NO.
#FILE#		DRAWN -	REVISED -			656	D-6 PAINTING 2068	SANGAMON	13	5
		CHECKED -	REVISED -			2012		CONTRACT NO. 72C48		
		DATE	REVISED	SCALE:	SHEET NO. OF SHEETS STA. TO STA.	FED. ROAD DIST. NO. 6 (ILLINOIS) FED. AID PROJECT				