


NOTES:
THE PROPOSED EDGE OF PAVEMENT STRIPES ARE NOT SHOWN ON THIS PLAN SHEET. SEE SCHEDULES FOR E.O.P. STRIPING AND OTHER PAVEMENT MARKING LOCATIONS. SEE SIDEROAD AND ENTRANCE SCHEDULES FOR THEIR PROPOSED IMPROVEMENT DETAILS.

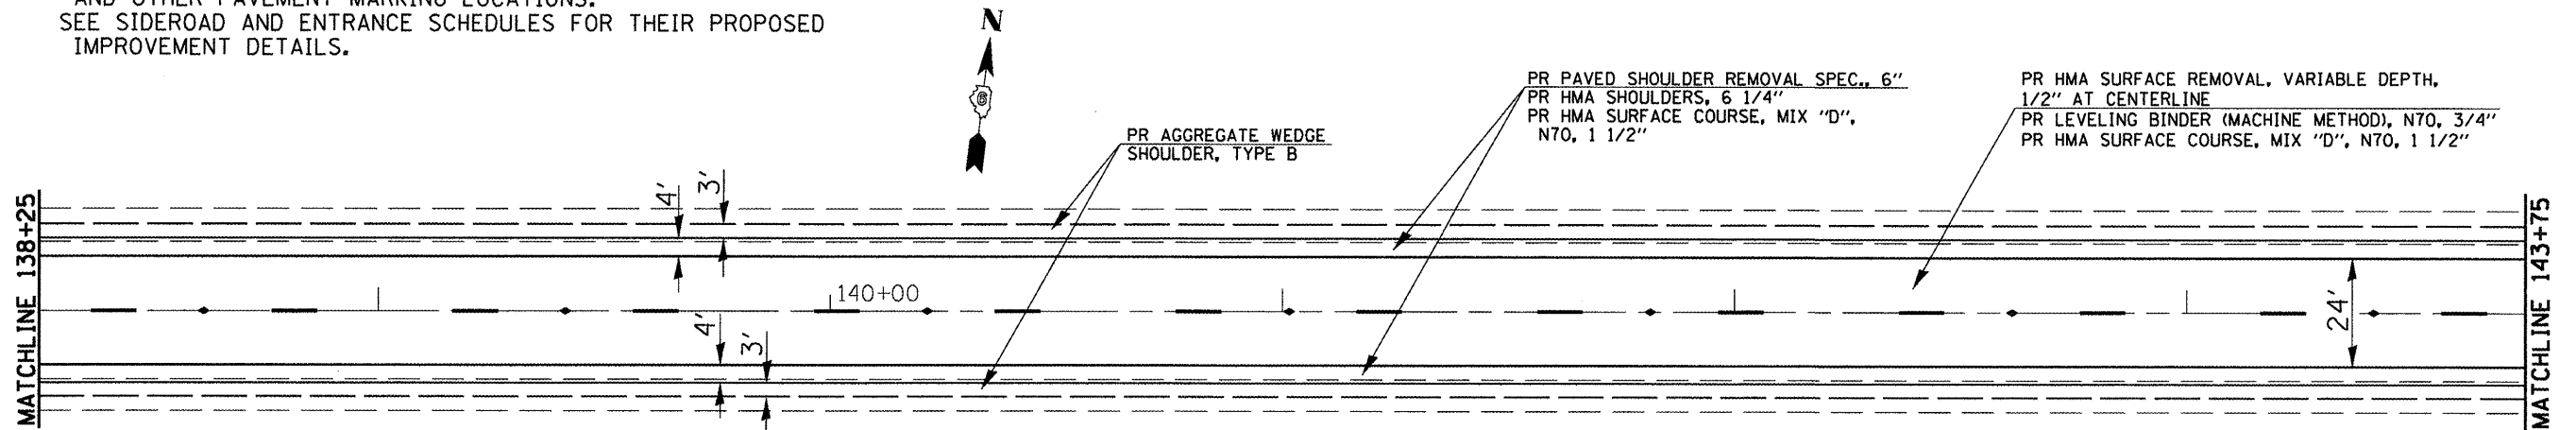

| | | | | | | | | | | | |
|--|-----------------------------|----------------|-----------|---|-------------------------------|--------------------------|-------------|---------|---|--------------|-----------|
| FILE NAME = | USER NAME = sparkagr | DESIGNED - RTS | REVISED - | STATE OF ILLINOIS DEPARTMENT OF TRANSPORTATION | PLAN SHEET (RURAL) | | F.A.P. RTE. | SECTION | COUNTY | TOTAL SHEETS | SHEET NO. |
| o:\pw\work\puidot\sparkagr\0222805\0672067-ah-plan.dgn | PLOT SCALE = 48,0000' / in. | DRAWN - RTS | REVISED - | | SCALE: | SHEET NO. 3 OF 15 SHEETS | STA. | TO STA. | MONTGOMERY | 80 | 43 |
| PLOT DATE = Aug-25-2011 10:16:03AM | DATE - 06-15-11 | CHECKED - | REVISED - | | | | | | CONTRACT NO. 72D67 | | |
| | | | REVISED - | | | | | | FED. ROAD DIST. NO. ILLINOIS FED. AID PROJECT | | |

-- 325, 42
-- (15, 21)RS-7, 22RS-4, 24RS-8