


DATE	
BY	
FINAL SURVEY	
NOTE BOOK	
NO.	
SURVEYED	
PLOTTED	
TEMPLATE	
AREAS	
CHECKED	

DATE	
BY	
ORIGINAL SURVEY	
NOTE BOOK	
NO.	
SURVEYED	
PLOTTED	
TEMPLATE	
AREAS	
CHECKED	

THE 1:1 EXCAVATED SLOPE SHALL BE STEPPED IN CONJUNCTION WITH PLACING FURNISHED EXCAVATION.

TAN WET SILT AND FINE SAND ENCOUNTERED BETWEEN APPROXIMATE ELEVATIONS 537 FEET AND 531 FEET MAY NOT BE USED AS FURNISHED EXCAVATION.

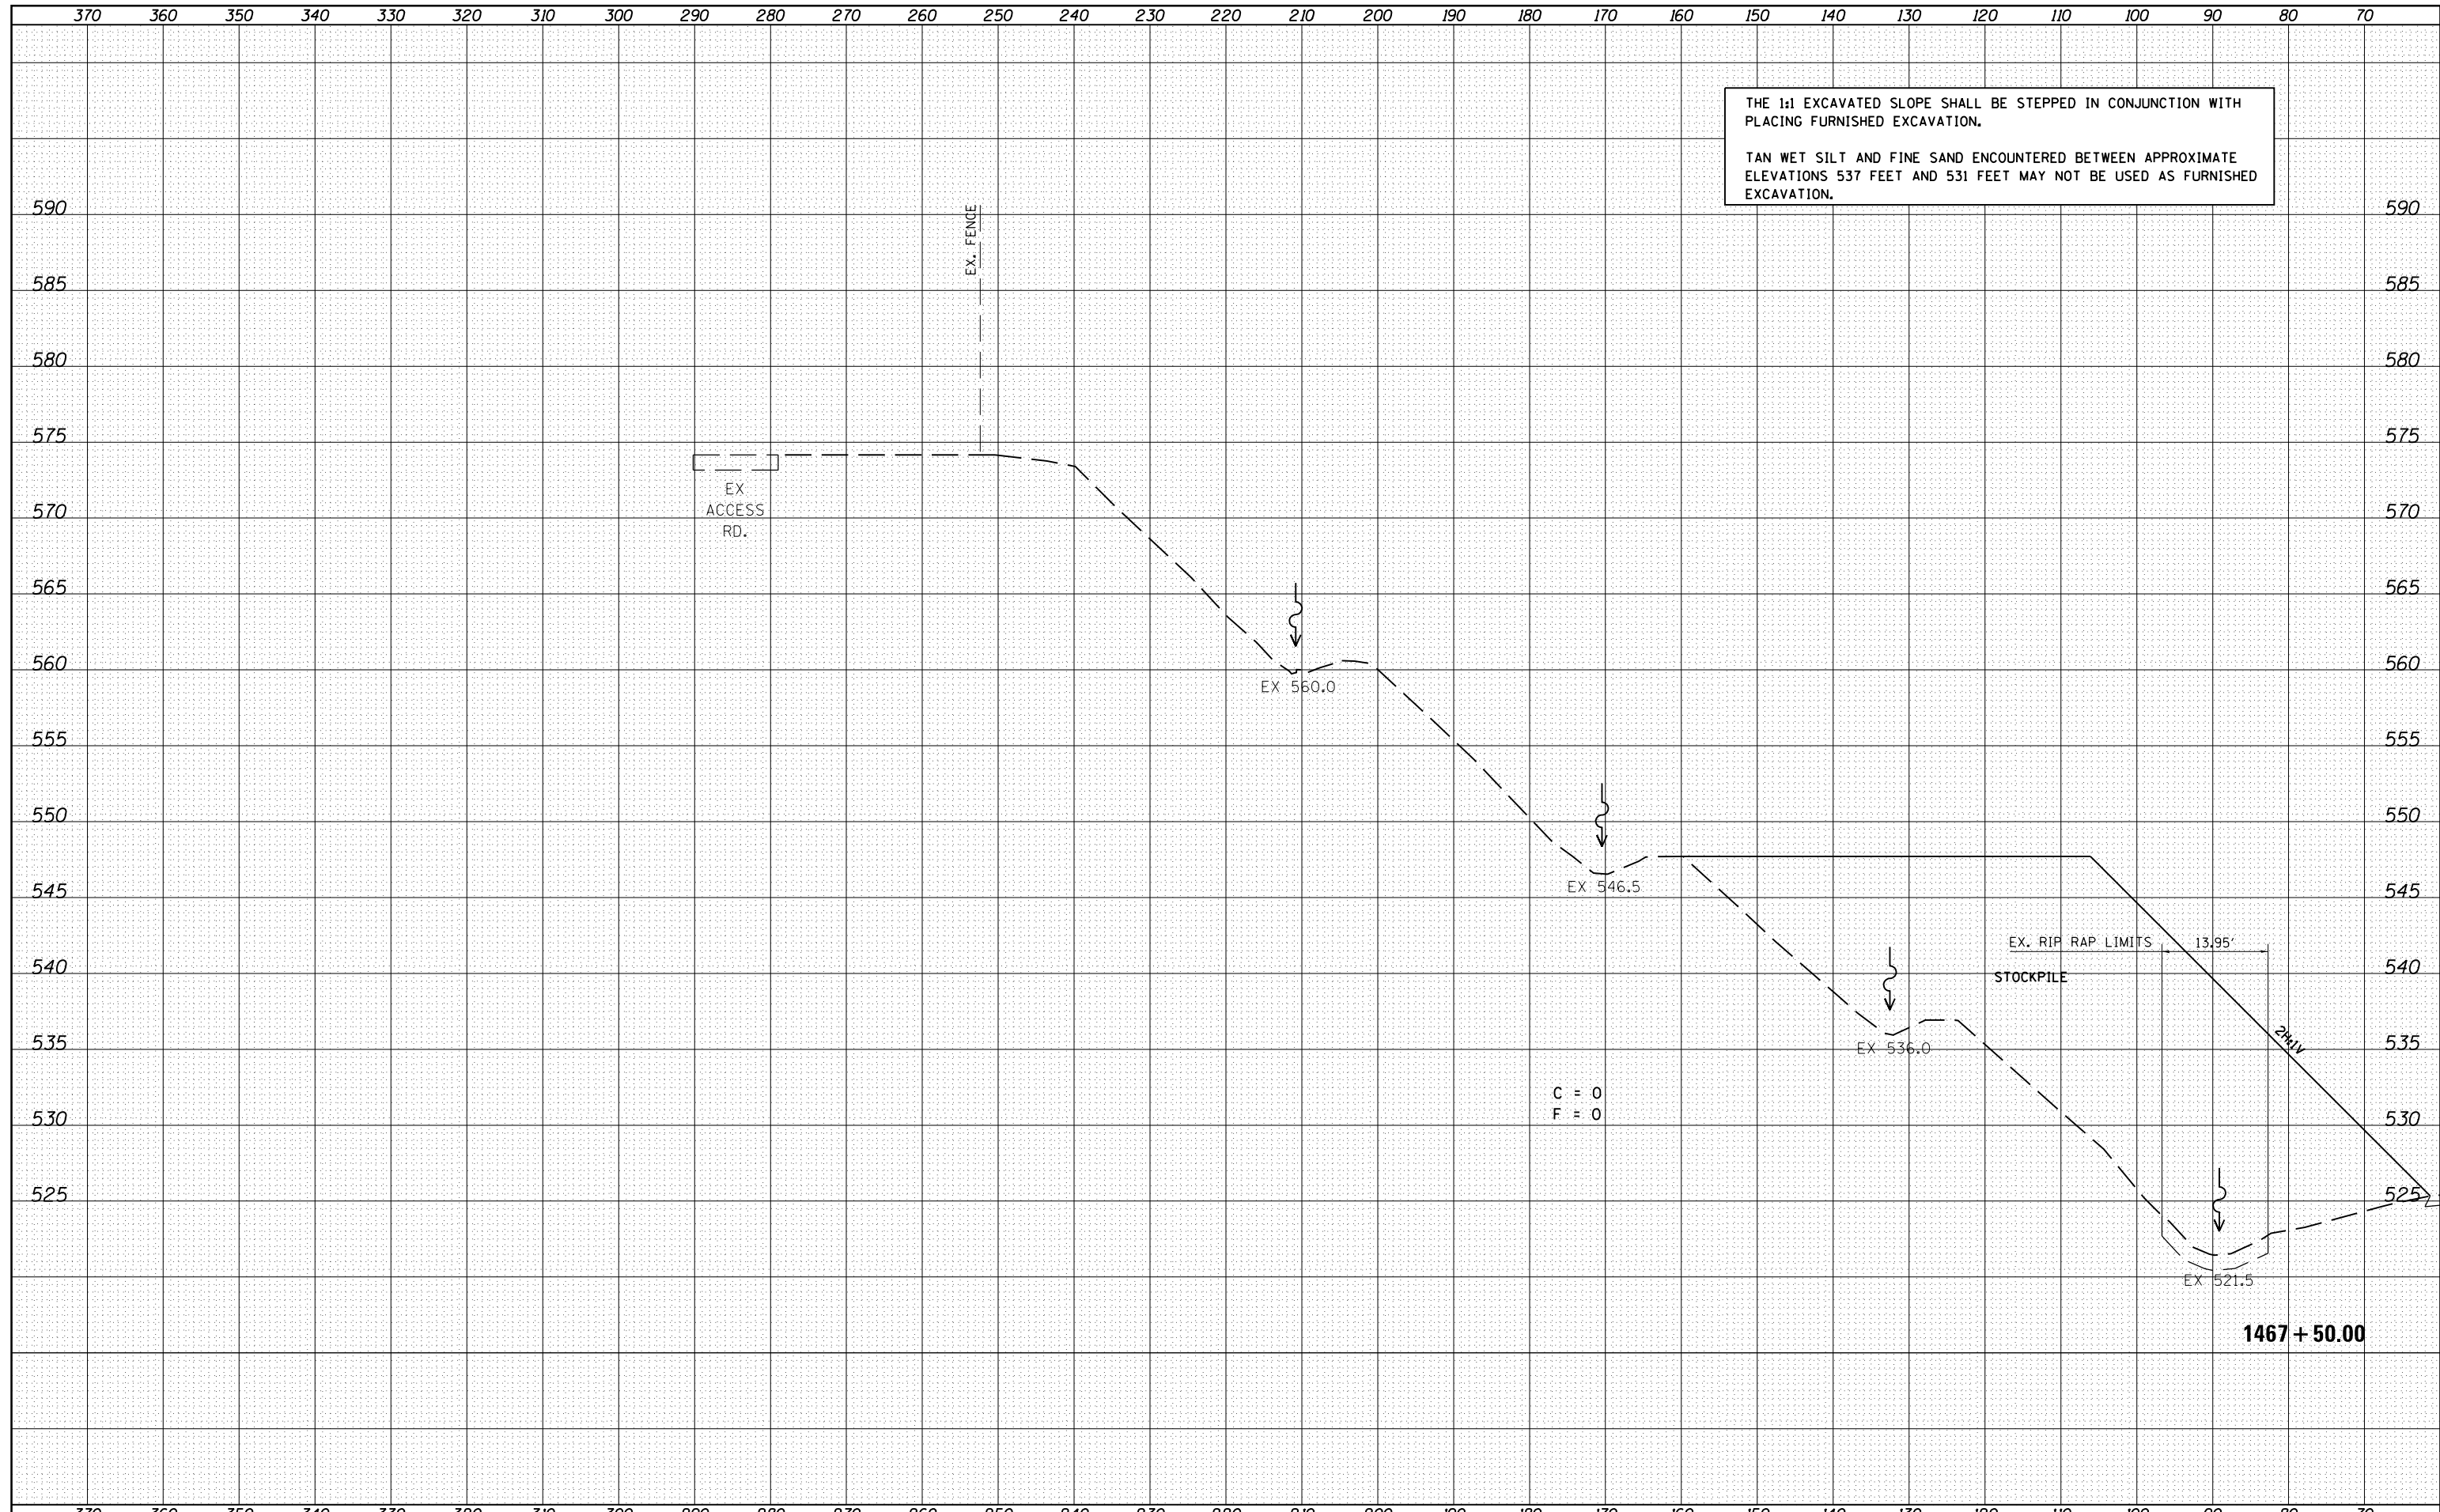

FILE NAME =	USER NAME = sparksgw	DESIGNED -	REVISD -	STATE OF ILLINOIS DEPARTMENT OF TRANSPORTATION	I 72 SLOPE STABILIZATION CROSS SECTIONS			F.A.I. RTE.	SECTION	COUNTY	TOTAL SHEETS	SHEET NO.
c:\pw\work\p\dot\sparksgw\d0215429\0672074-sh-xssh101.dgn		DRAWN -	REVISD -		72	75-2 I	PIKE	32	18			
PLOT SCALE = 20.0000' / in.		CHECKED -	REVISD -		CONTRACT NO. 72074							
PLOT DATE = Oct-26-2011 09:42:14AM		DATE -	REVISD -		SCALE:	SHEET NO.	OF SHEETS	STA. 1467+50.00 TO STA. 1467+50.00	ILLINOIS FED. AID PROJECT			