


DATE	
BY	
SURVEYED	
PLOTTED	
TEMPLATE	
AREAS CHECKED	
FINAL SURVEY	
NOTE BOOK	
NO.	

DATE	
BY	
SURVEYED	
PLOTTED	
TEMPLATE	
AREAS CHECKED	
ORIGINAL SURVEY	
NOTE BOOK	
NO.	

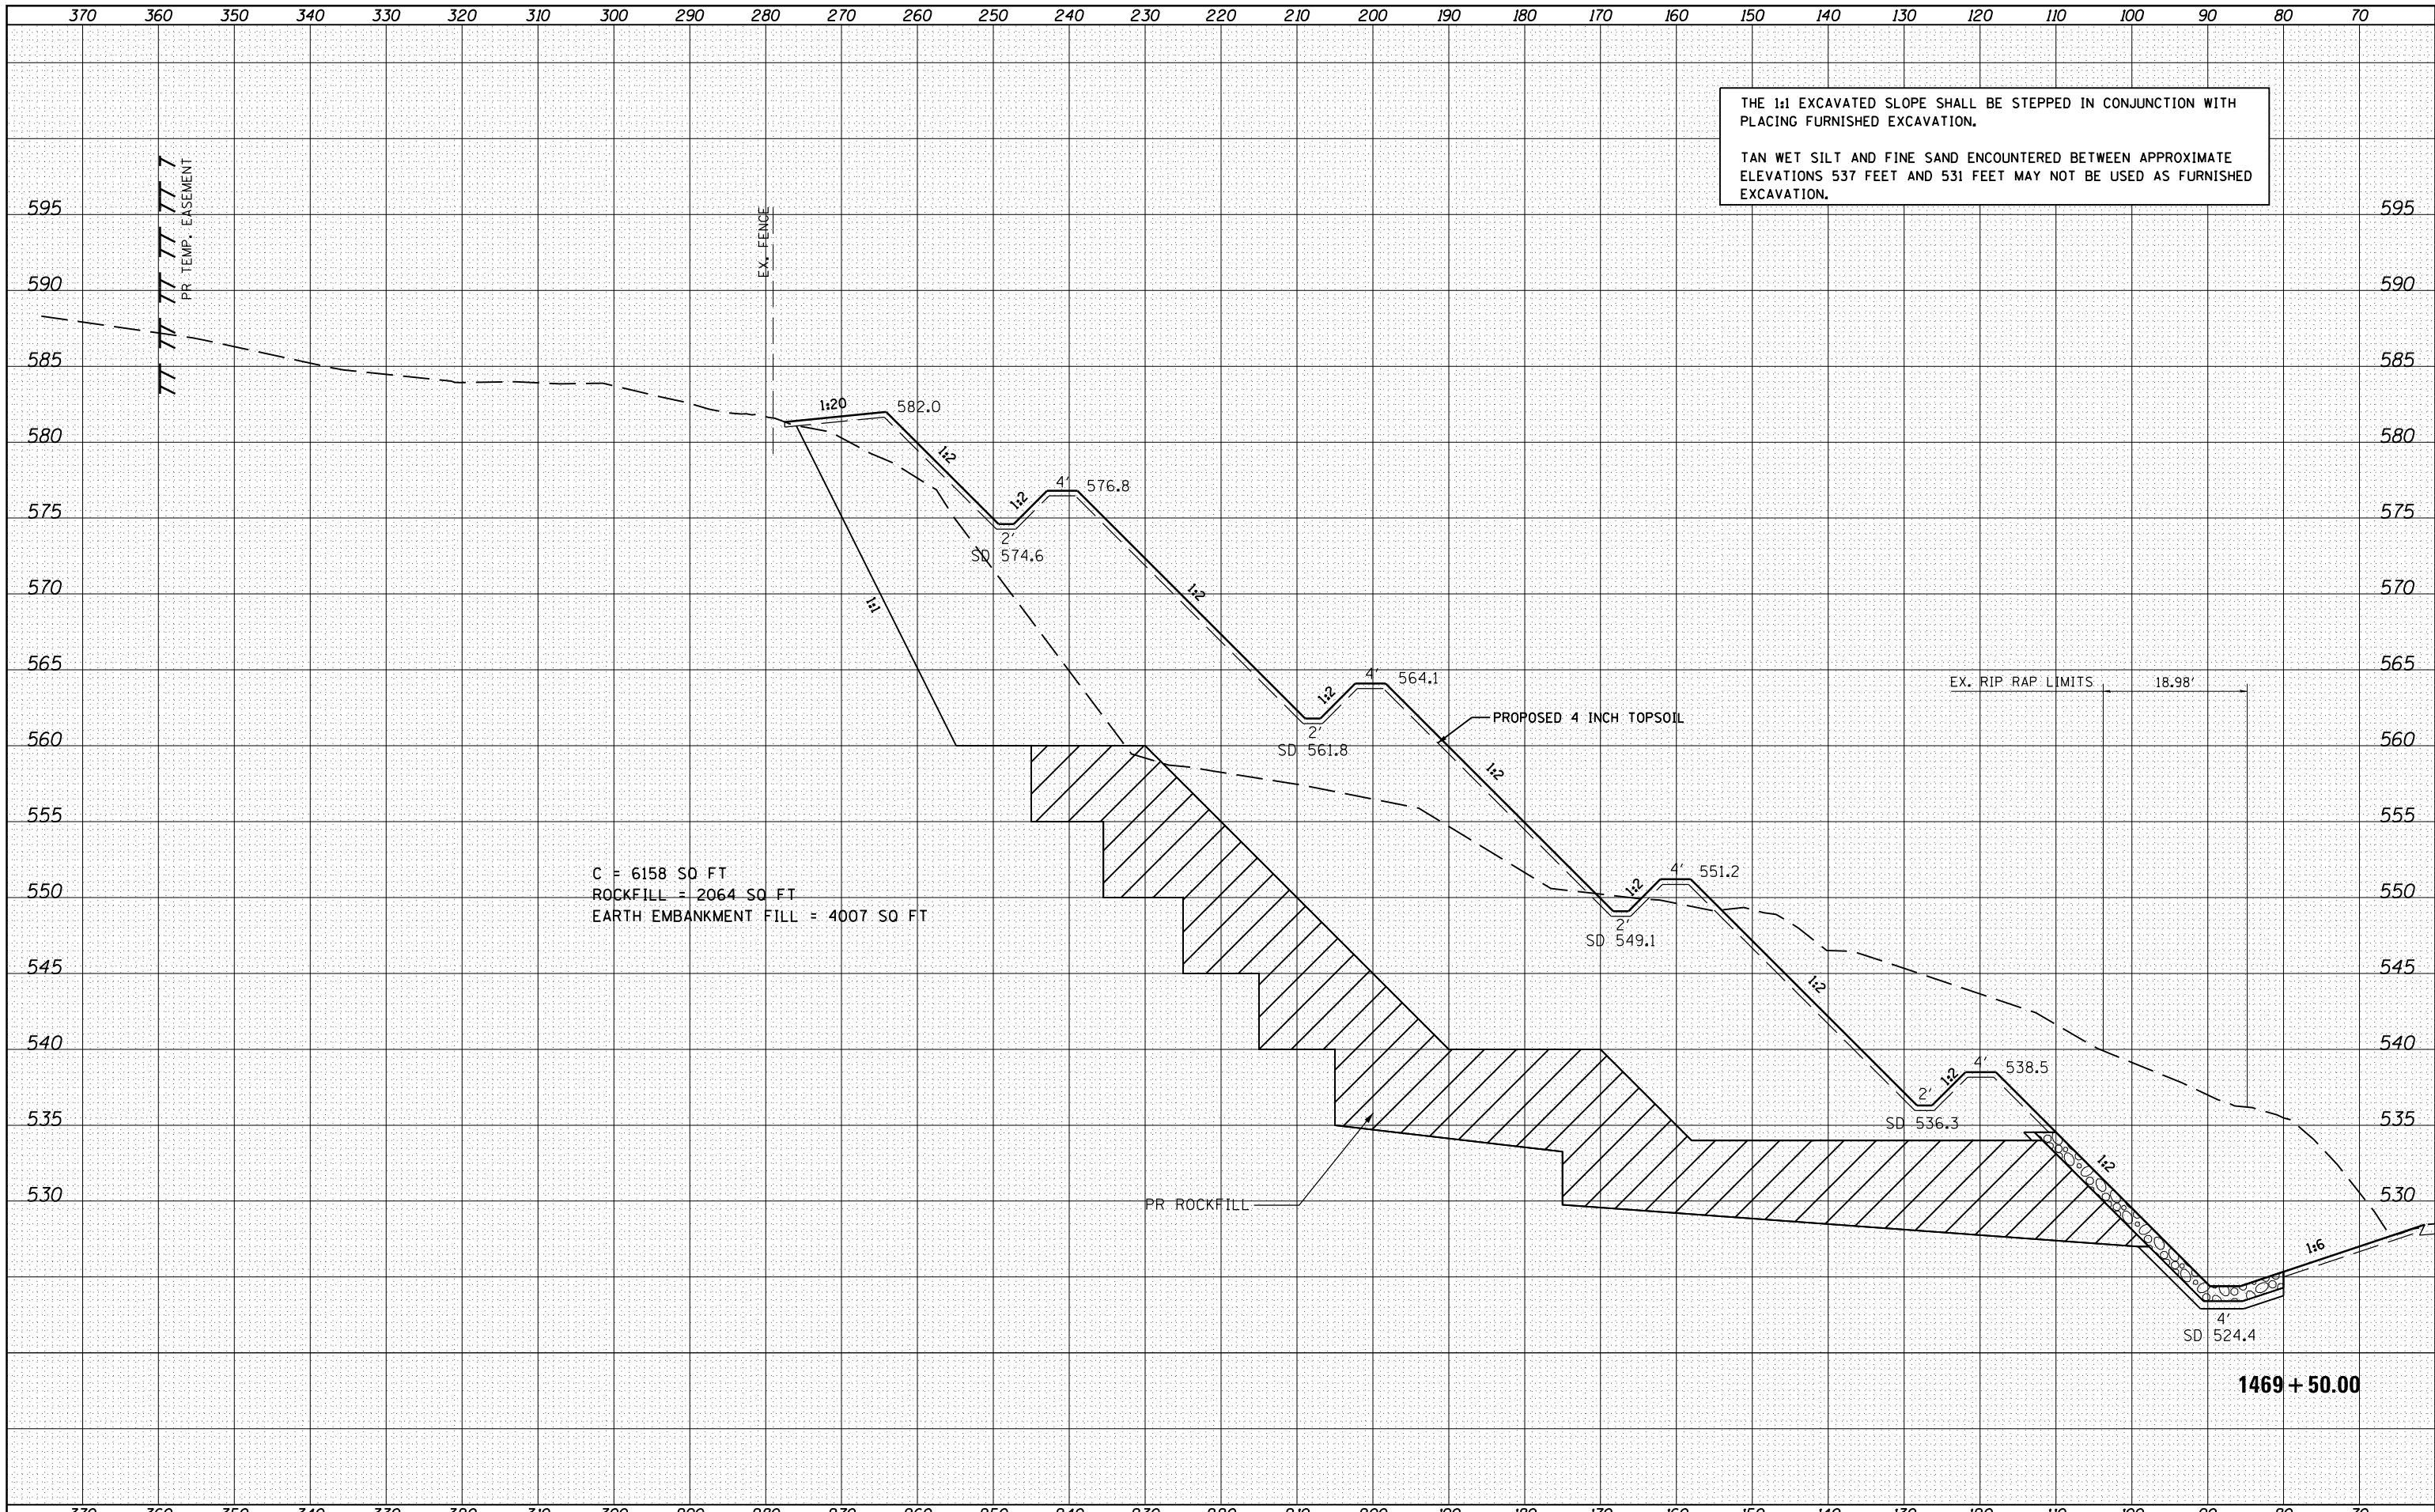

THE 1:1 EXCAVATED SLOPE SHALL BE STEPPED IN CONJUNCTION WITH PLACING FURNISHED EXCAVATION.

TAN WET SILT AND FINE SAND ENCOUNTERED BETWEEN APPROXIMATE ELEVATIONS 537 FEET AND 531 FEET MAY NOT BE USED AS FURNISHED EXCAVATION.

C = 6158 SQ FT
 ROCKFILL = 2064 SQ FT
 EARTH EMBANKMENT FILL = 4007 SQ FT

STATE OF ILLINOIS
 DEPARTMENT OF TRANSPORTATION

I 72 SLOPE STABILIZATION CROSS SECTIONS

FILE NAME =	USER NAME = sparksgw	DESIGNED -	REVISED -
c:\pw\work\p\dot\sparksgw\d0215429\0672074-sh-xssh101.dgn		DRAWN -	REVISED -
		CHECKED -	REVISED -
		DATE -	REVISED -
PLOT SCALE = 20.0000' / in.			
PLOT DATE = Oct-26-2011 09:42:51AM			

SCALE: SHEET NO. OF SHEETS STA. 1469+50.00 TO STA. 1469+50.00

F.A.I. RTE.	SECTION	COUNTY	TOTAL SHEETS	SHEET NO.
72	75-2 I	PIKE	32	24
CONTRACT NO. 72074				
ILLINOIS FED. AID PROJECT				

1469 + 50.00