



STAGE I STAGING DETAILS

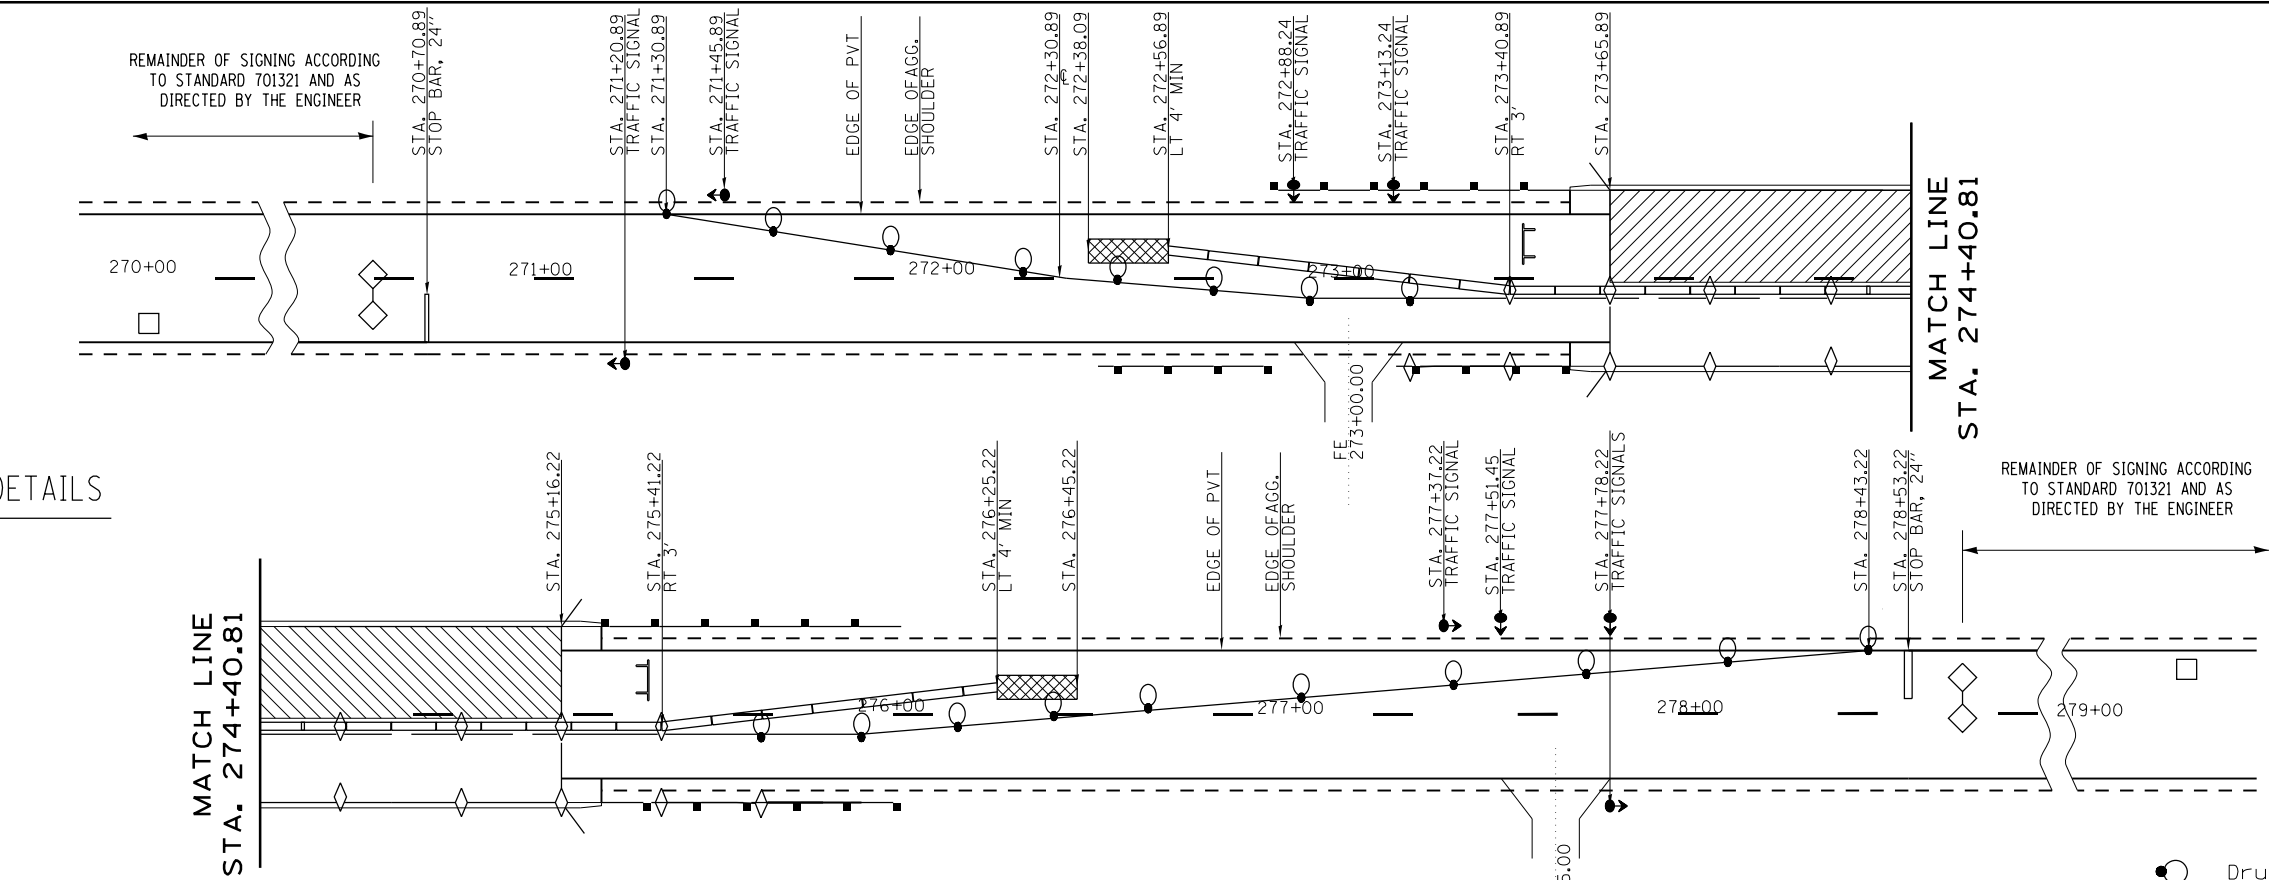

STAGE II STAGING DETAILS

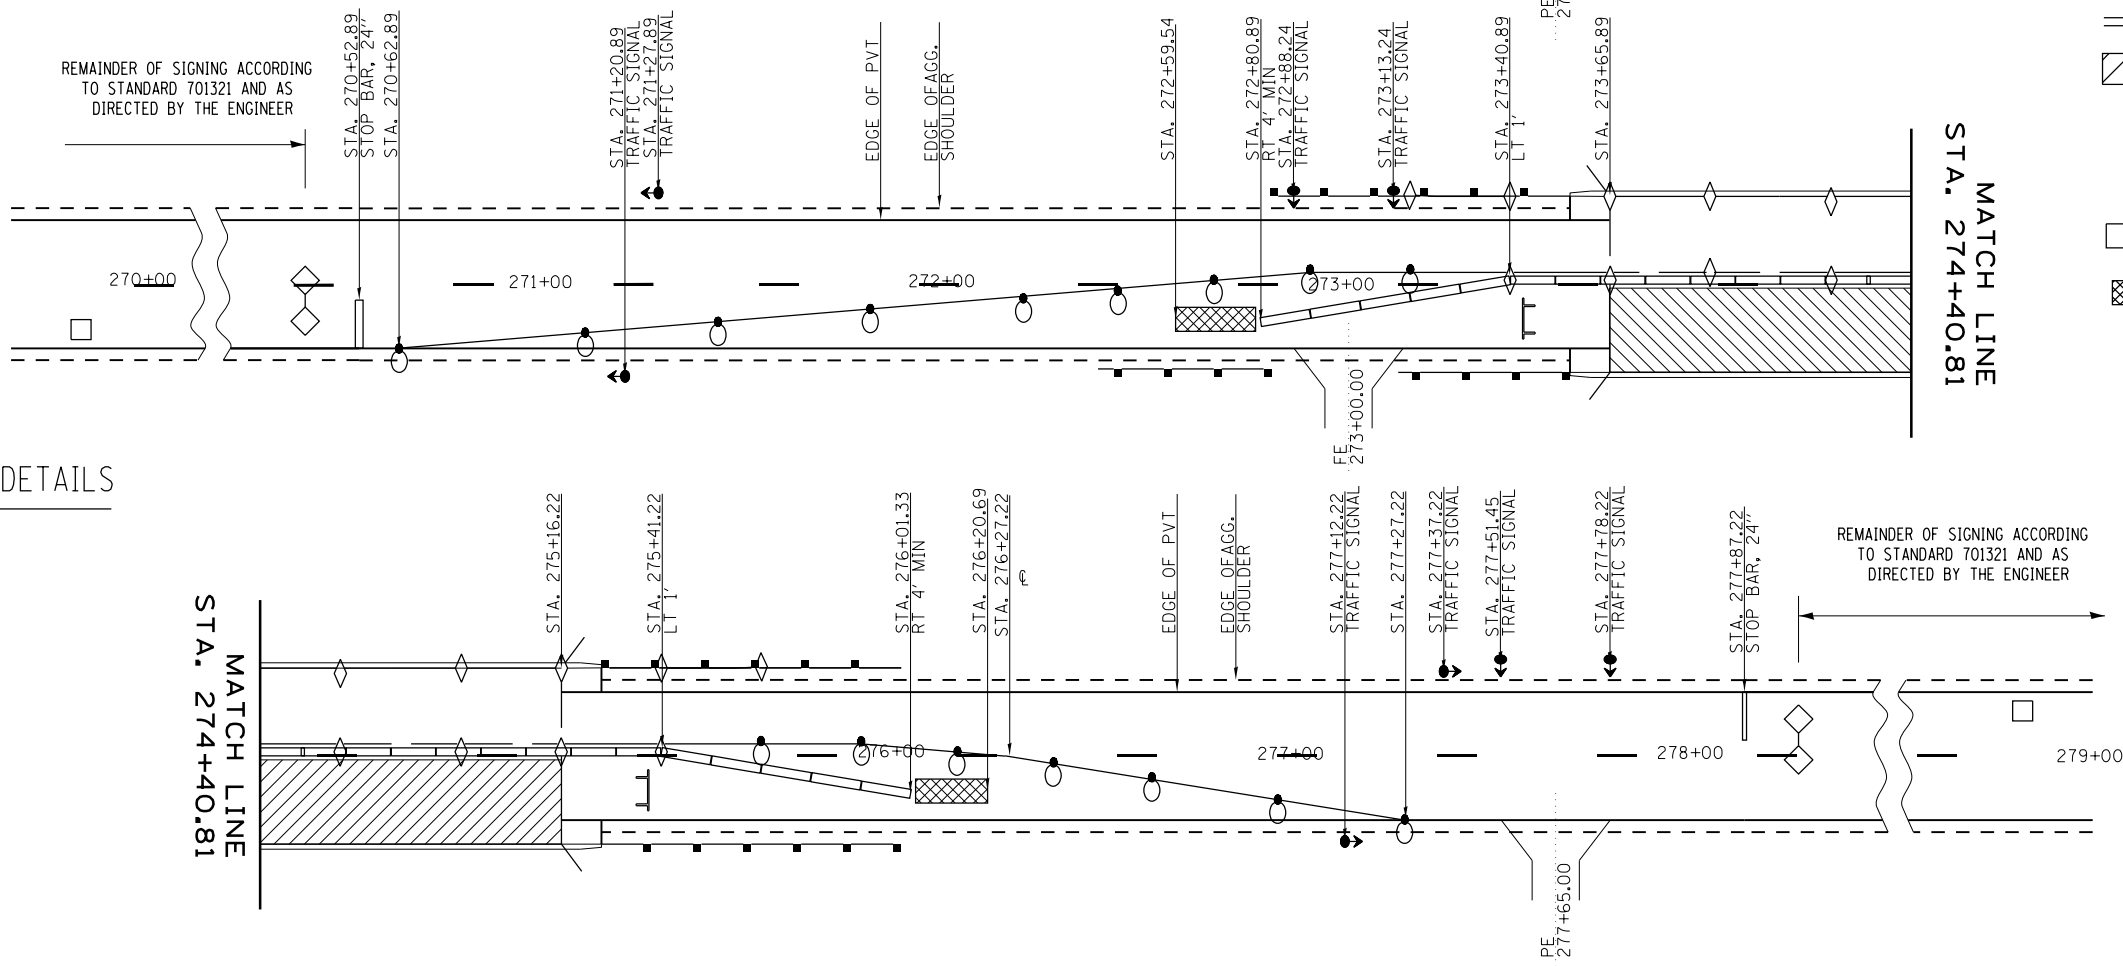

SYMBOLS

- Drum with steady burning bi-directional light
- Temporary concrete barrier
- Work area
- Type III barricade
- Traffic signal
- Detector loops
- Impact attenuator
- Crystal, bidirectional barrier wall/guardrail marker

• 104RS2, BR3; 105RS7, BR3, 4; 106RS6

FILE NAME = c:\pwork\work\pwork\sparksgw\10265393\STAGING.dgn	USER NAME = sparksgw	DESIGNED -	REVISED -	STATE OF ILLINOIS DEPARTMENT OF TRANSPORTATION	STAGING DETAILS SN 075-0080			F.A.P. RTE.	SECTION	COUNTY	TOTAL SHEETS	SHEET NO.
	PLOT SCALE = 48:0.3640 '1' / in.	CHECKED -	REVISED -		SCALE:	SHEET NO.	OF SHEETS	STA.	TO STA.	321	•	PIKE
PLOT DATE = Oct-31-2011 03:52:39PM	DATE -	REVISI	REVISI				CONTRACT NO. 72E43			ILLINOIS FED. AID PROJECT		