


MATCHLINE STA. 77+00.00

MATCHLINE STA. 92+00.00

MATCHLINE STA. 92+00.00

MATCHLINE STA. 107+00.00

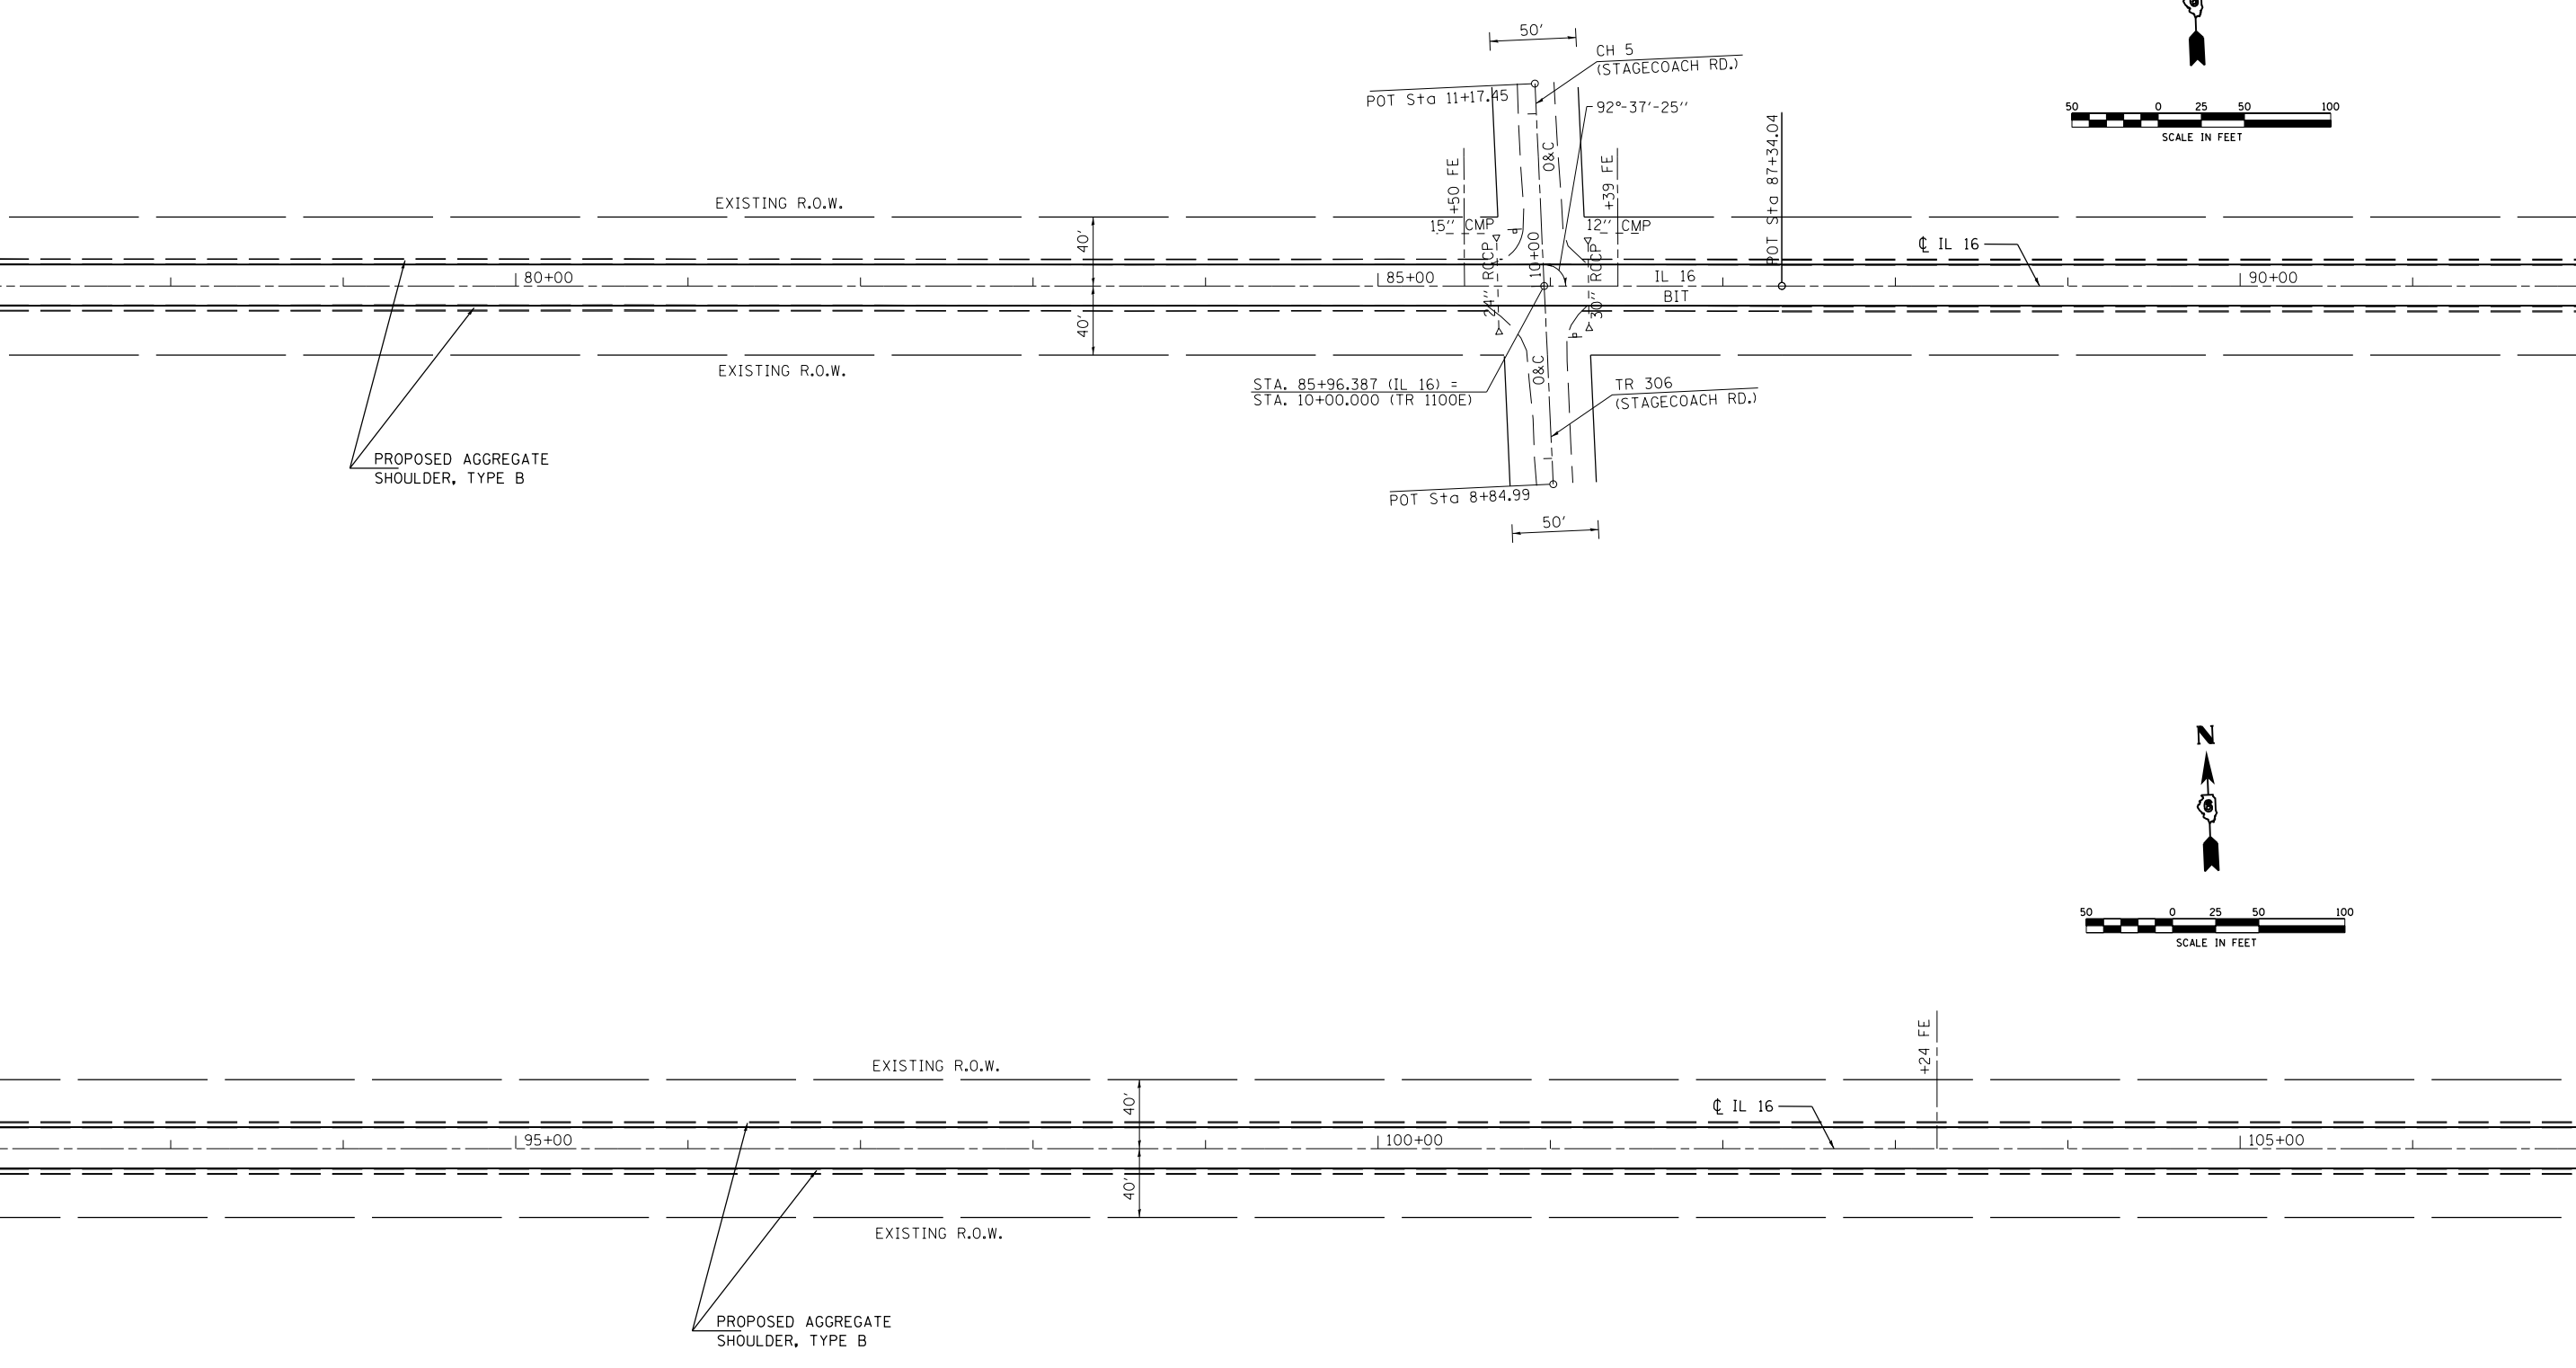

FILE NAME =	USER NAME = sparksgw	DESIGNED -	REVISED -
c:\pwwork\pwwork\sparksgw\10264305\0672E47-sht-plan.dgn		DRAWN -	REVISED -
PLOT SCALE = 100.0000' / 1"		CHECKED -	REVISED -
PLOT DATE = Nov-01-2011 04:18:59PM		DATE -	REVISED -

**STATE OF ILLINOIS
DEPARTMENT OF TRANSPORTATION**

PLAN SHEET

SCALE: SHEET NO. 3 OF 8 SHEETS STA. 77+00 TO STA. 107+00

F.A.P. RTE.	SECTION	COUNTY	TOTAL SHEETS	SHEET NO.
325	14 RS-5	MACOUPIN	70	19
CONTRACT NO. 72E47			ILLINOIS FED. AID PROJECT	