


DATE	
BY	
SURVEYED	
PLOTTED	
TEMPLATE	
AREAS	
CHECKED	
FINAL SURVEY	
NOTE BOOK	
NO.	

DATE	
BY	
SURVEYED	
PLOTTED	
TEMPLATE	
AREAS	
CHECKED	
ORIGINAL SURVEY	
NOTE BOOK	
NO.	

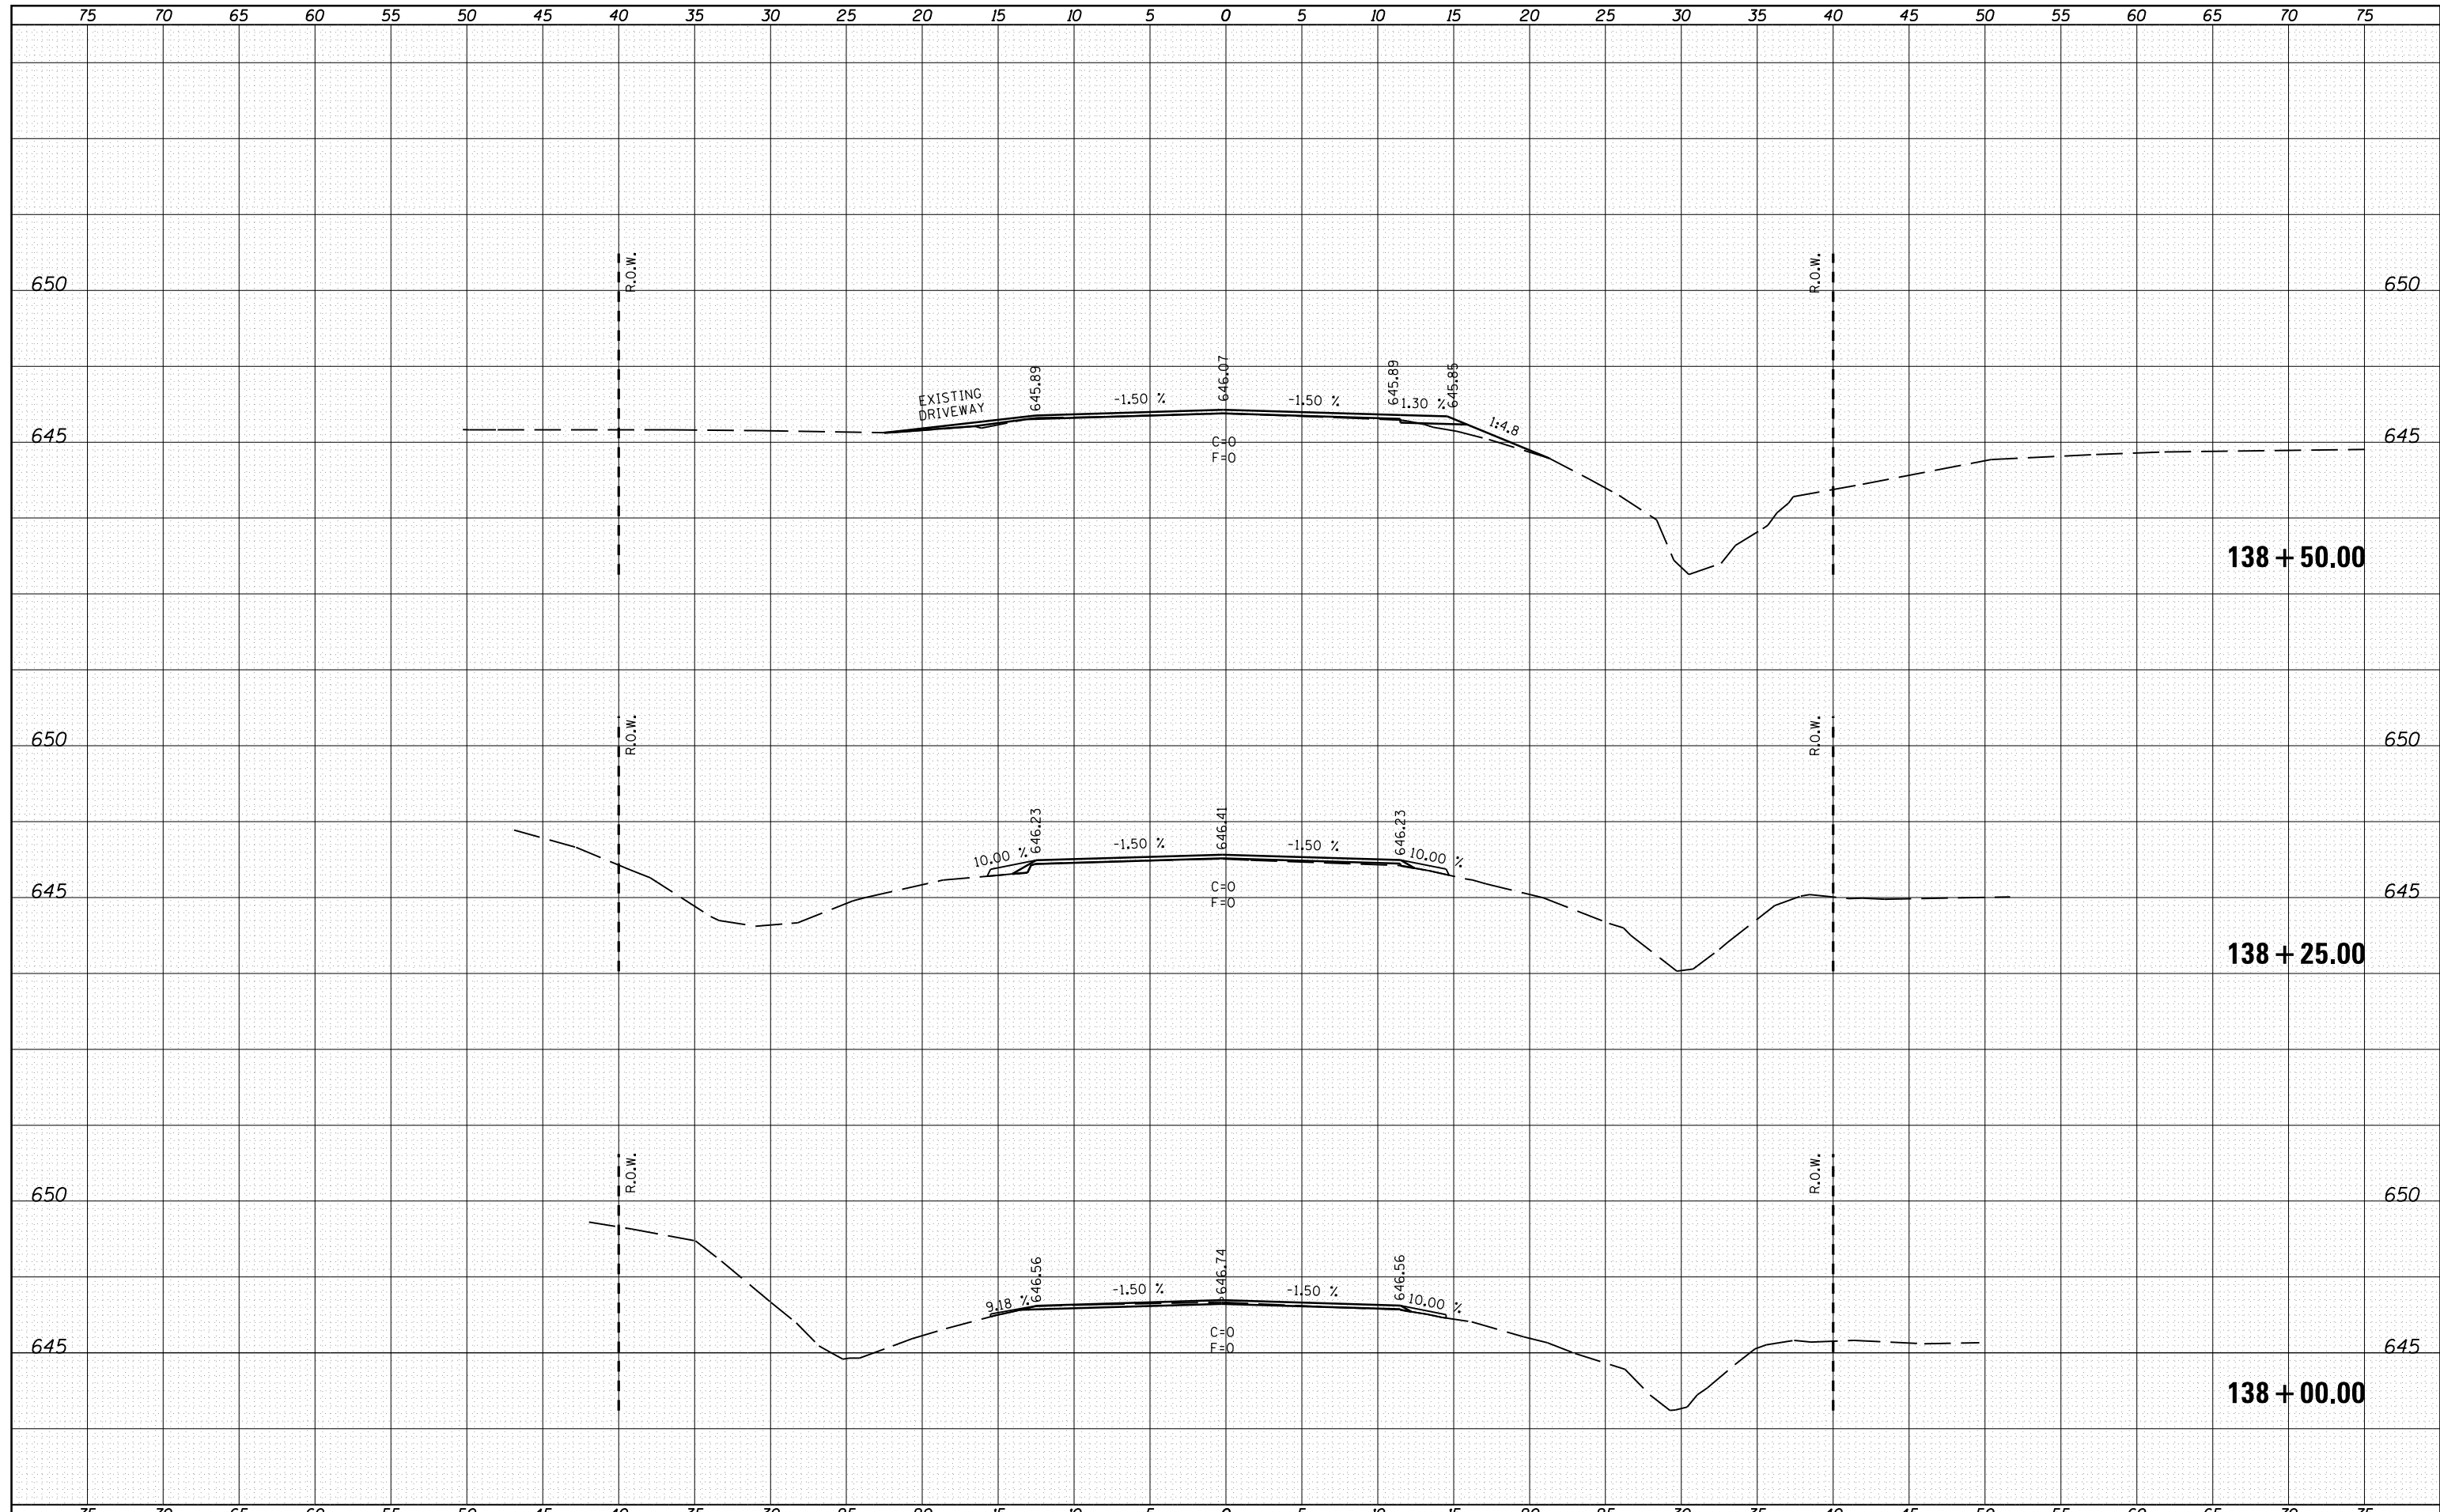

FILE NAME =	USER NAME = sparksgw	DESIGNED -	REVISED -	STATE OF ILLINOIS DEPARTMENT OF TRANSPORTATION	CROSS SECTIONS IL 16			F.A.P. RTE.	SECTION	COUNTY	TOTAL SHEETS	SHEET NO.	
c:\pwork\pwork\sparksgw\ad264305\0672E47-sh	IL16WHITEFIELD.dgn	DRAWN -	REVISED -					325	14 RS-5	MACOUPIN	70	28	
PLOT SCALE = 10.0000' / in.	CHECKED -	REVISED -	REVISED -		SCALE:			SHEET	OF	SHEETS	STA. 138+00.00	TO STA. 138+50.00	CONTRACT NO. 72E47
PLOT DATE = Nov-01-2011 04:19:51PM	DATE -	REVISED -	REVISED -		ILLINOIS FED. AID PROJECT								