


| | |
|--------------|--|
| DATE | |
| BY | |
| SURVEYED | |
| PLOTTED | |
| TEMPLATE | |
| AREAS | |
| CHECKED | |
| FINAL SURVEY | |
| NOTE BOOK | |
| NO. | |

| | |
|-----------------|--|
| DATE | |
| BY | |
| SURVEYED | |
| PLOTTED | |
| TEMPLATE | |
| AREAS | |
| CHECKED | |
| ORIGINAL SURVEY | |
| NOTE BOOK | |
| NO. | |

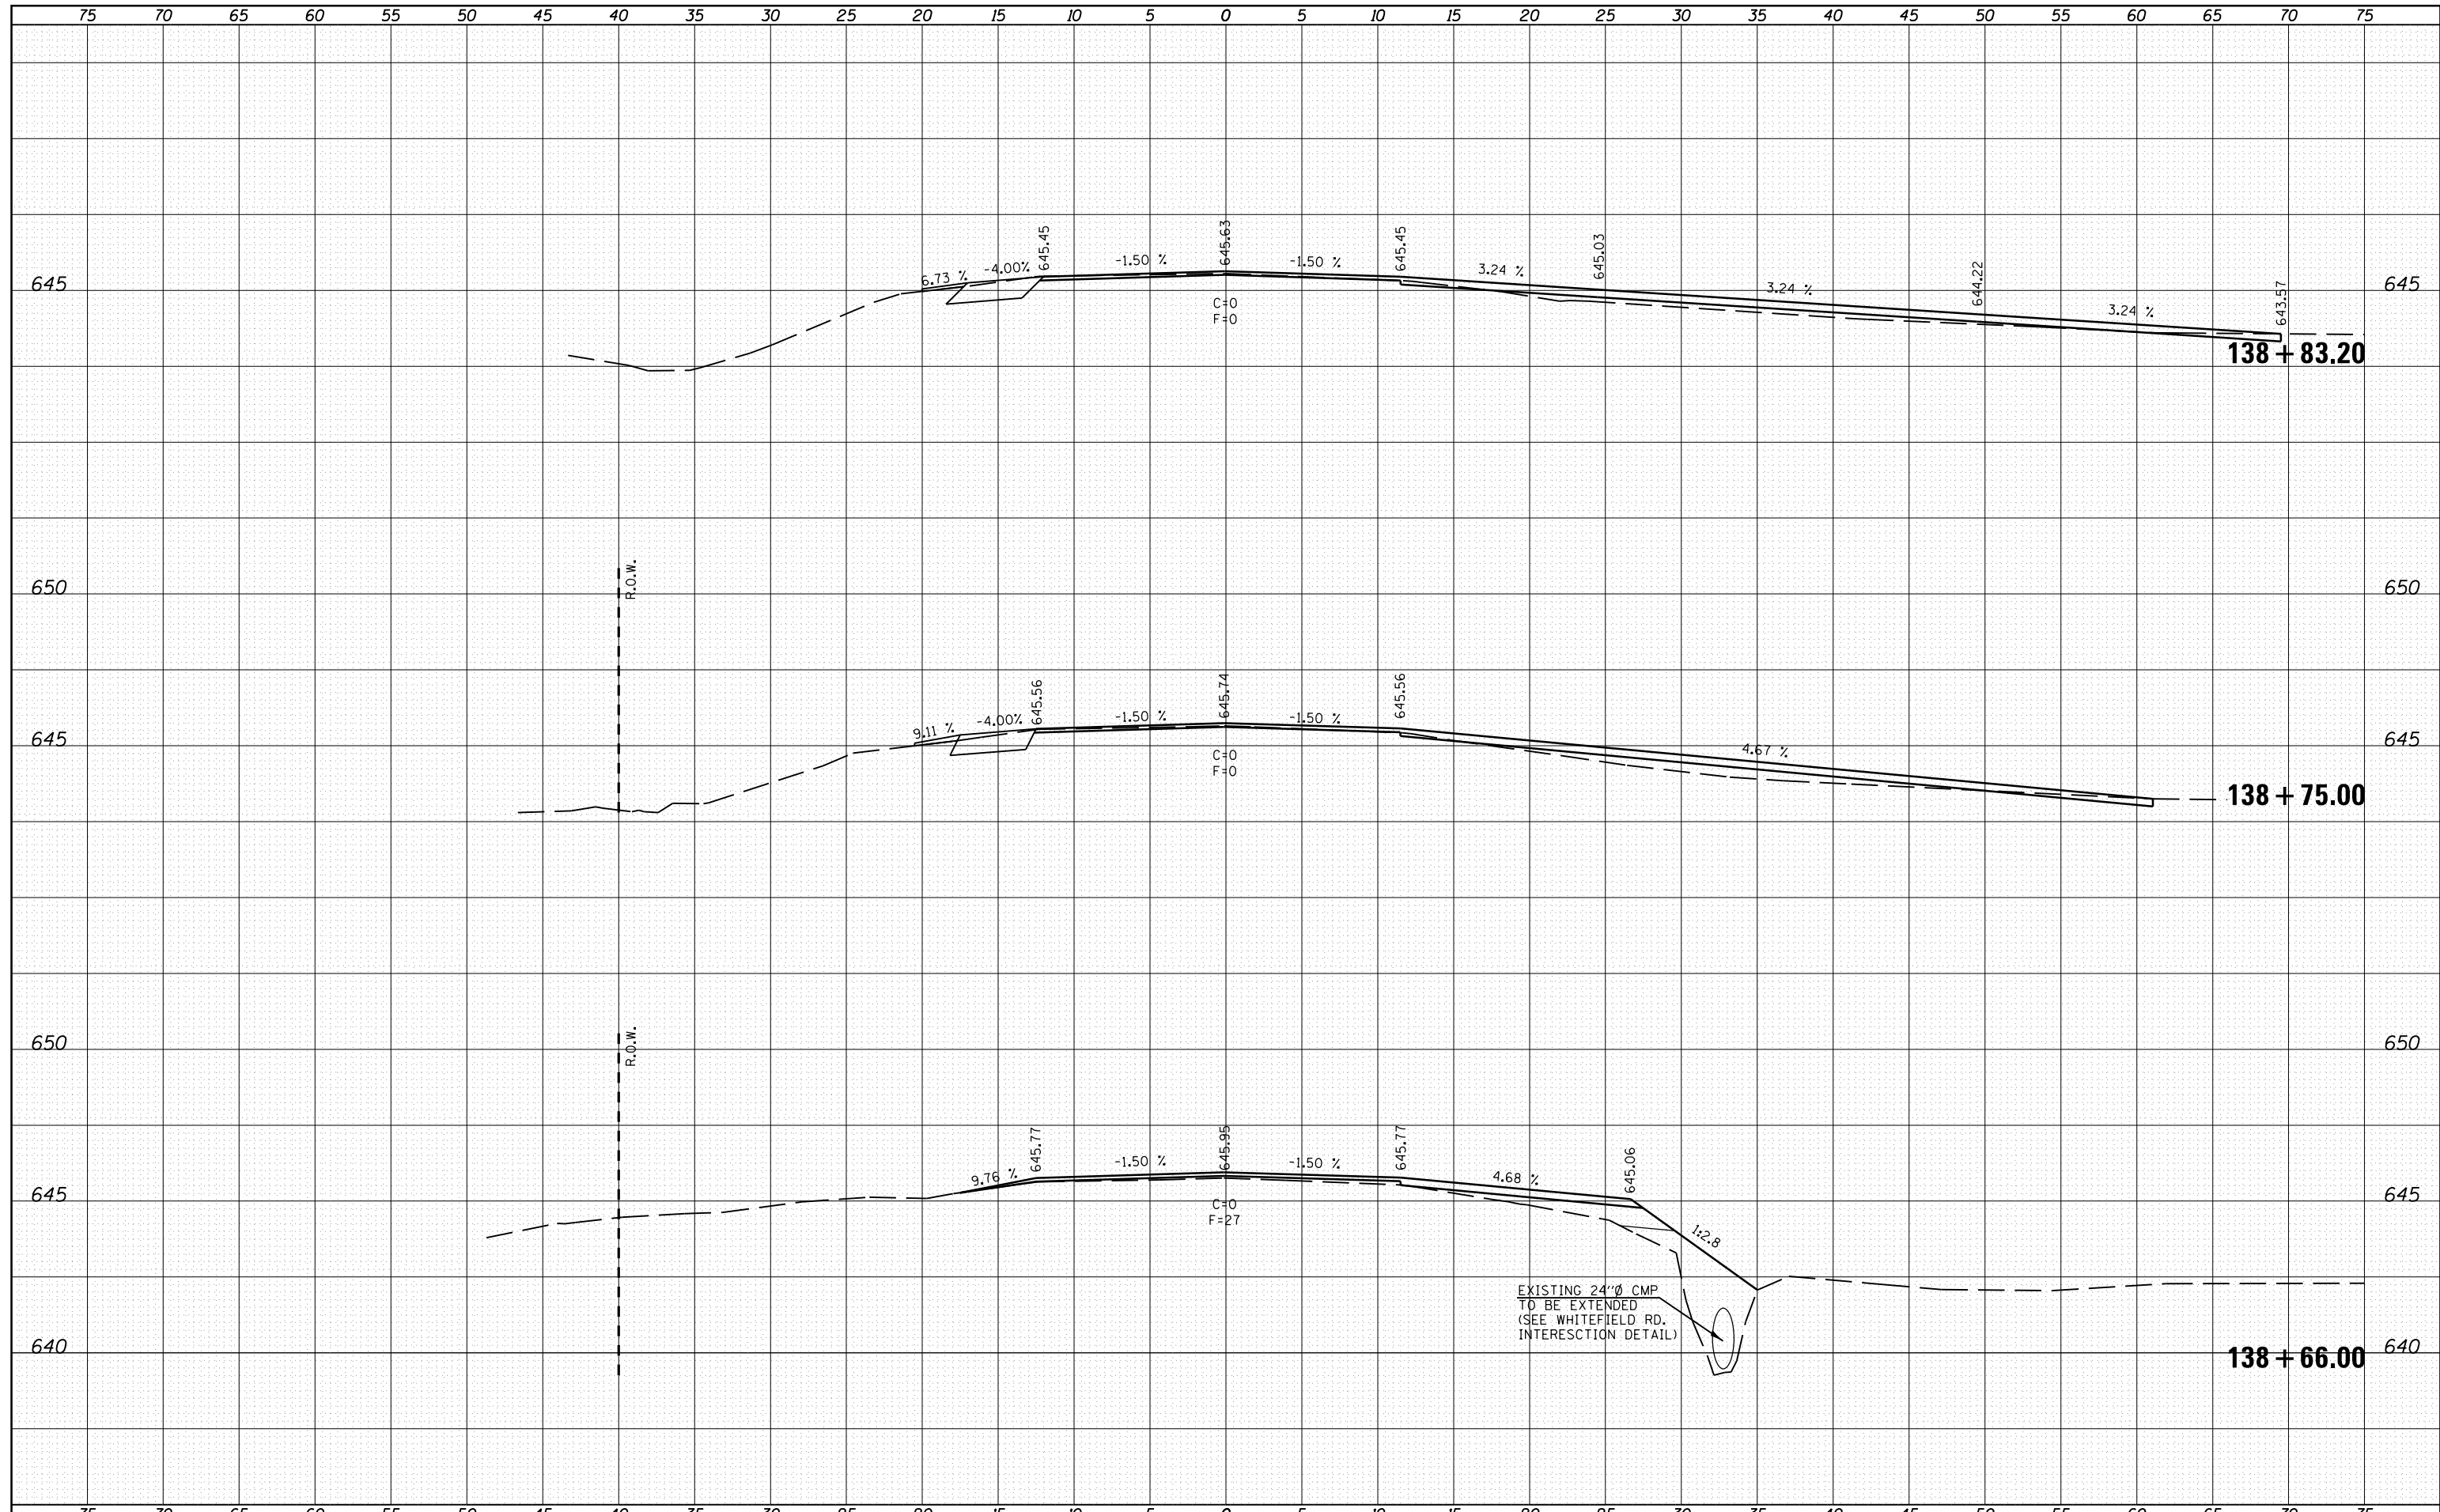

| | | | | | | | | | | | | | | | |
|---|------------------------------------|------------|-----------|---|---------------------------------|-------|----|-------------|----------------|-------------------|---------------------------|-----------|----------|----|----|
| FILE NAME = | USER NAME = sparksgw | DESIGNED - | REVISED - | STATE OF ILLINOIS DEPARTMENT OF TRANSPORTATION | CROSS SECTIONS IL 16 | | | F.A.P. RTE. | SECTION | COUNTY | TOTAL SHEETS | SHEET NO. | | | |
| c:\pw\work\p\dot\sparksgw\d0264305\0672E47-sh | IL16WHITEFIELD.dgn | DRAWN - | REVISED - | | SCALE: | SHEET | OF | SHEETS | STA. 138+66.00 | TO STA. 138+83.20 | 325 | 14 RS-5 | MACOUPIN | 70 | 29 |
| | PLOT SCALE = 10.0000' / in. | CHECKED - | REVISED - | | | | | | | | | | | | |
| | PLOT DATE = Nov-01-2011 04:19:52PM | DATE - | REVISED - | | | | | | | | | | | | |
| | | | | | | | | | | | ILLINOIS FED. AID PROJECT | | | | |