


DATE	
BY	
SURVEYED	
PLOTTED	
TEMPLATE	
AREAS	
CHECKED	
FINAL SURVEY	
NOTE BOOK	
NO.	

DATE	
BY	
SURVEYED	
PLOTTED	
TEMPLATE	
AREAS	
CHECKED	
ORIGINAL SURVEY	
NOTE BOOK	
NO.	

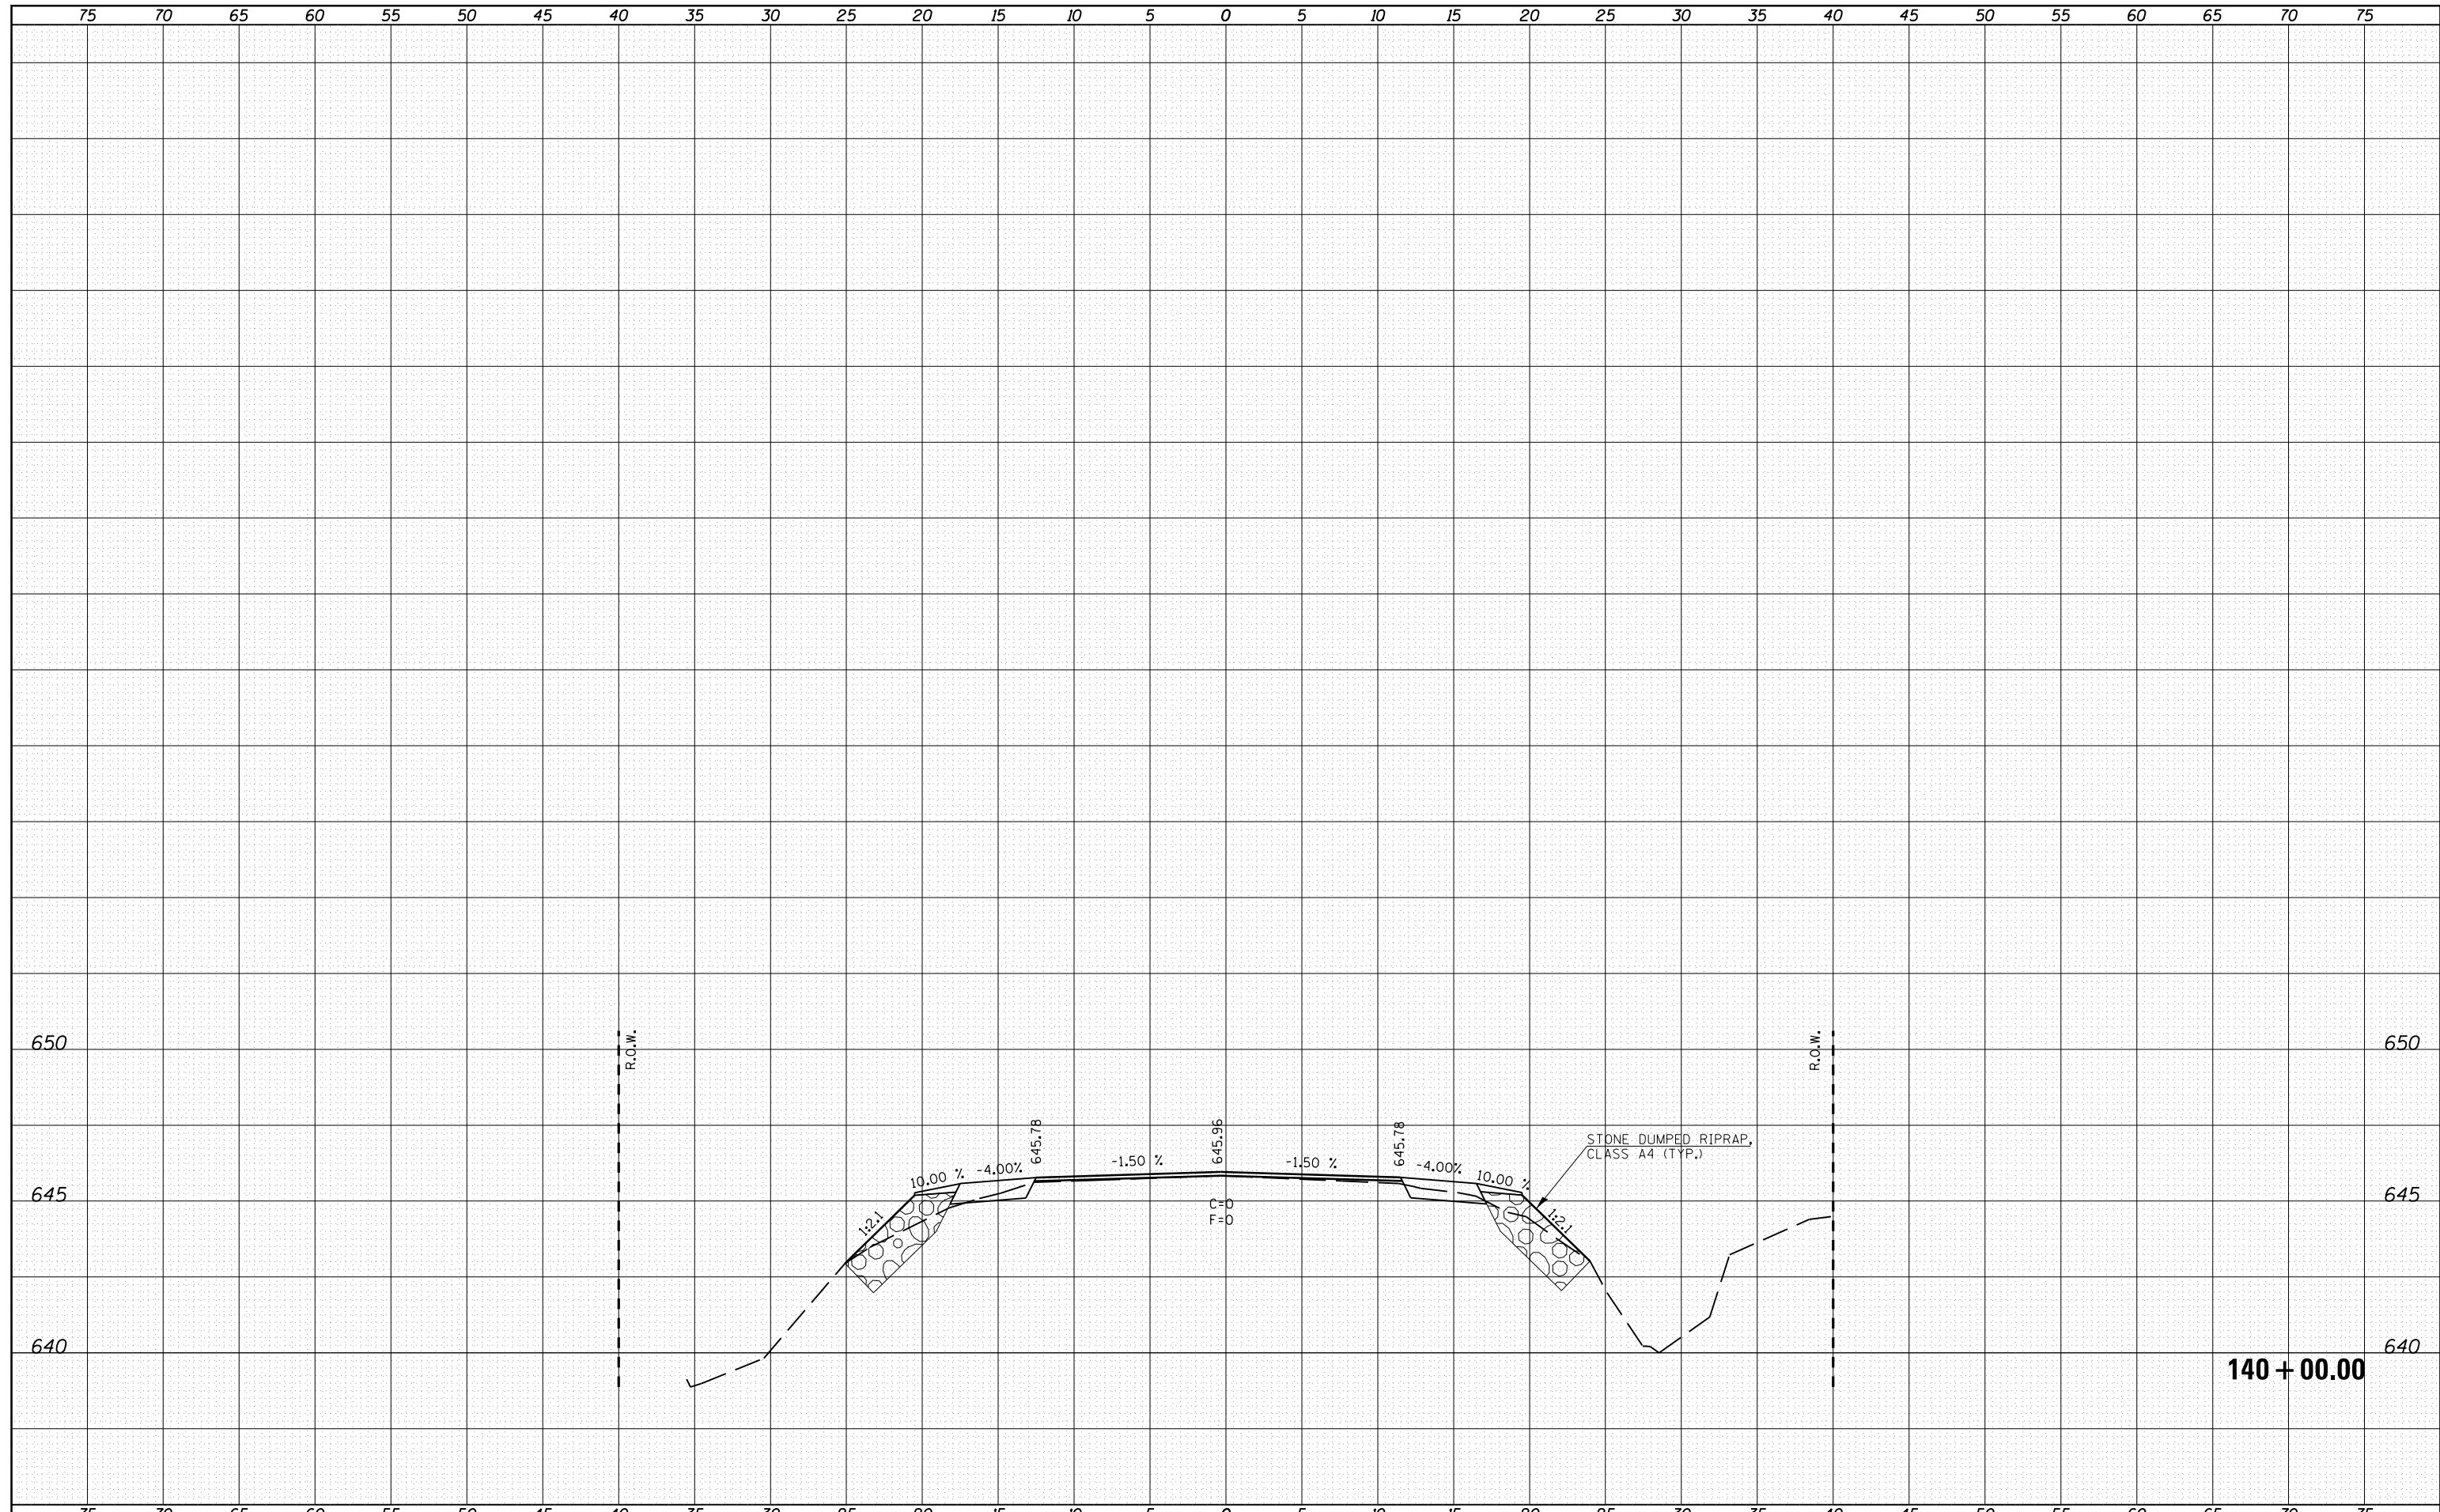

FILE NAME =	USER NAME = sparksgw	DESIGNED -	REVISIED -	STATE OF ILLINOIS DEPARTMENT OF TRANSPORTATION	CROSS SECTIONS IL 16			F.A.P. RTE.	SECTION	COUNTY	TOTAL SHEETS	SHEET NO.		
c:\pwork\pwork\sparksgw\ad264305\0672E47-sh	xsht-IL16WHITEFIELD.dgn	DRAWN -	REVISIED -		SCALE:	SHEET	OF	SHEETS	STA. 140+00.00	TO STA. 140+00.00	325	14 RS-5	MACOUPIN	70 33
	PLOT SCALE = 10.0000' / in.	CHECKED -	REVISIED -										CONTRACT NO.	72E47
	PLOT DATE = Nov-01-2011 04:19:53PM	DATE -	REVISIED -										ILLINOIS FED. AID PROJECT	