


DATE	
BY	
SURVEYED	
PLOTTED	
TEMPLATE	
AREAS	
CHECKED	
FINAL SURVEY	
NOTE BOOK	
NO.	

DATE	
BY	
SURVEYED	
PLOTTED	
TEMPLATE	
AREAS	
CHECKED	
ORIGINAL SURVEY	
NOTE BOOK	
NO.	

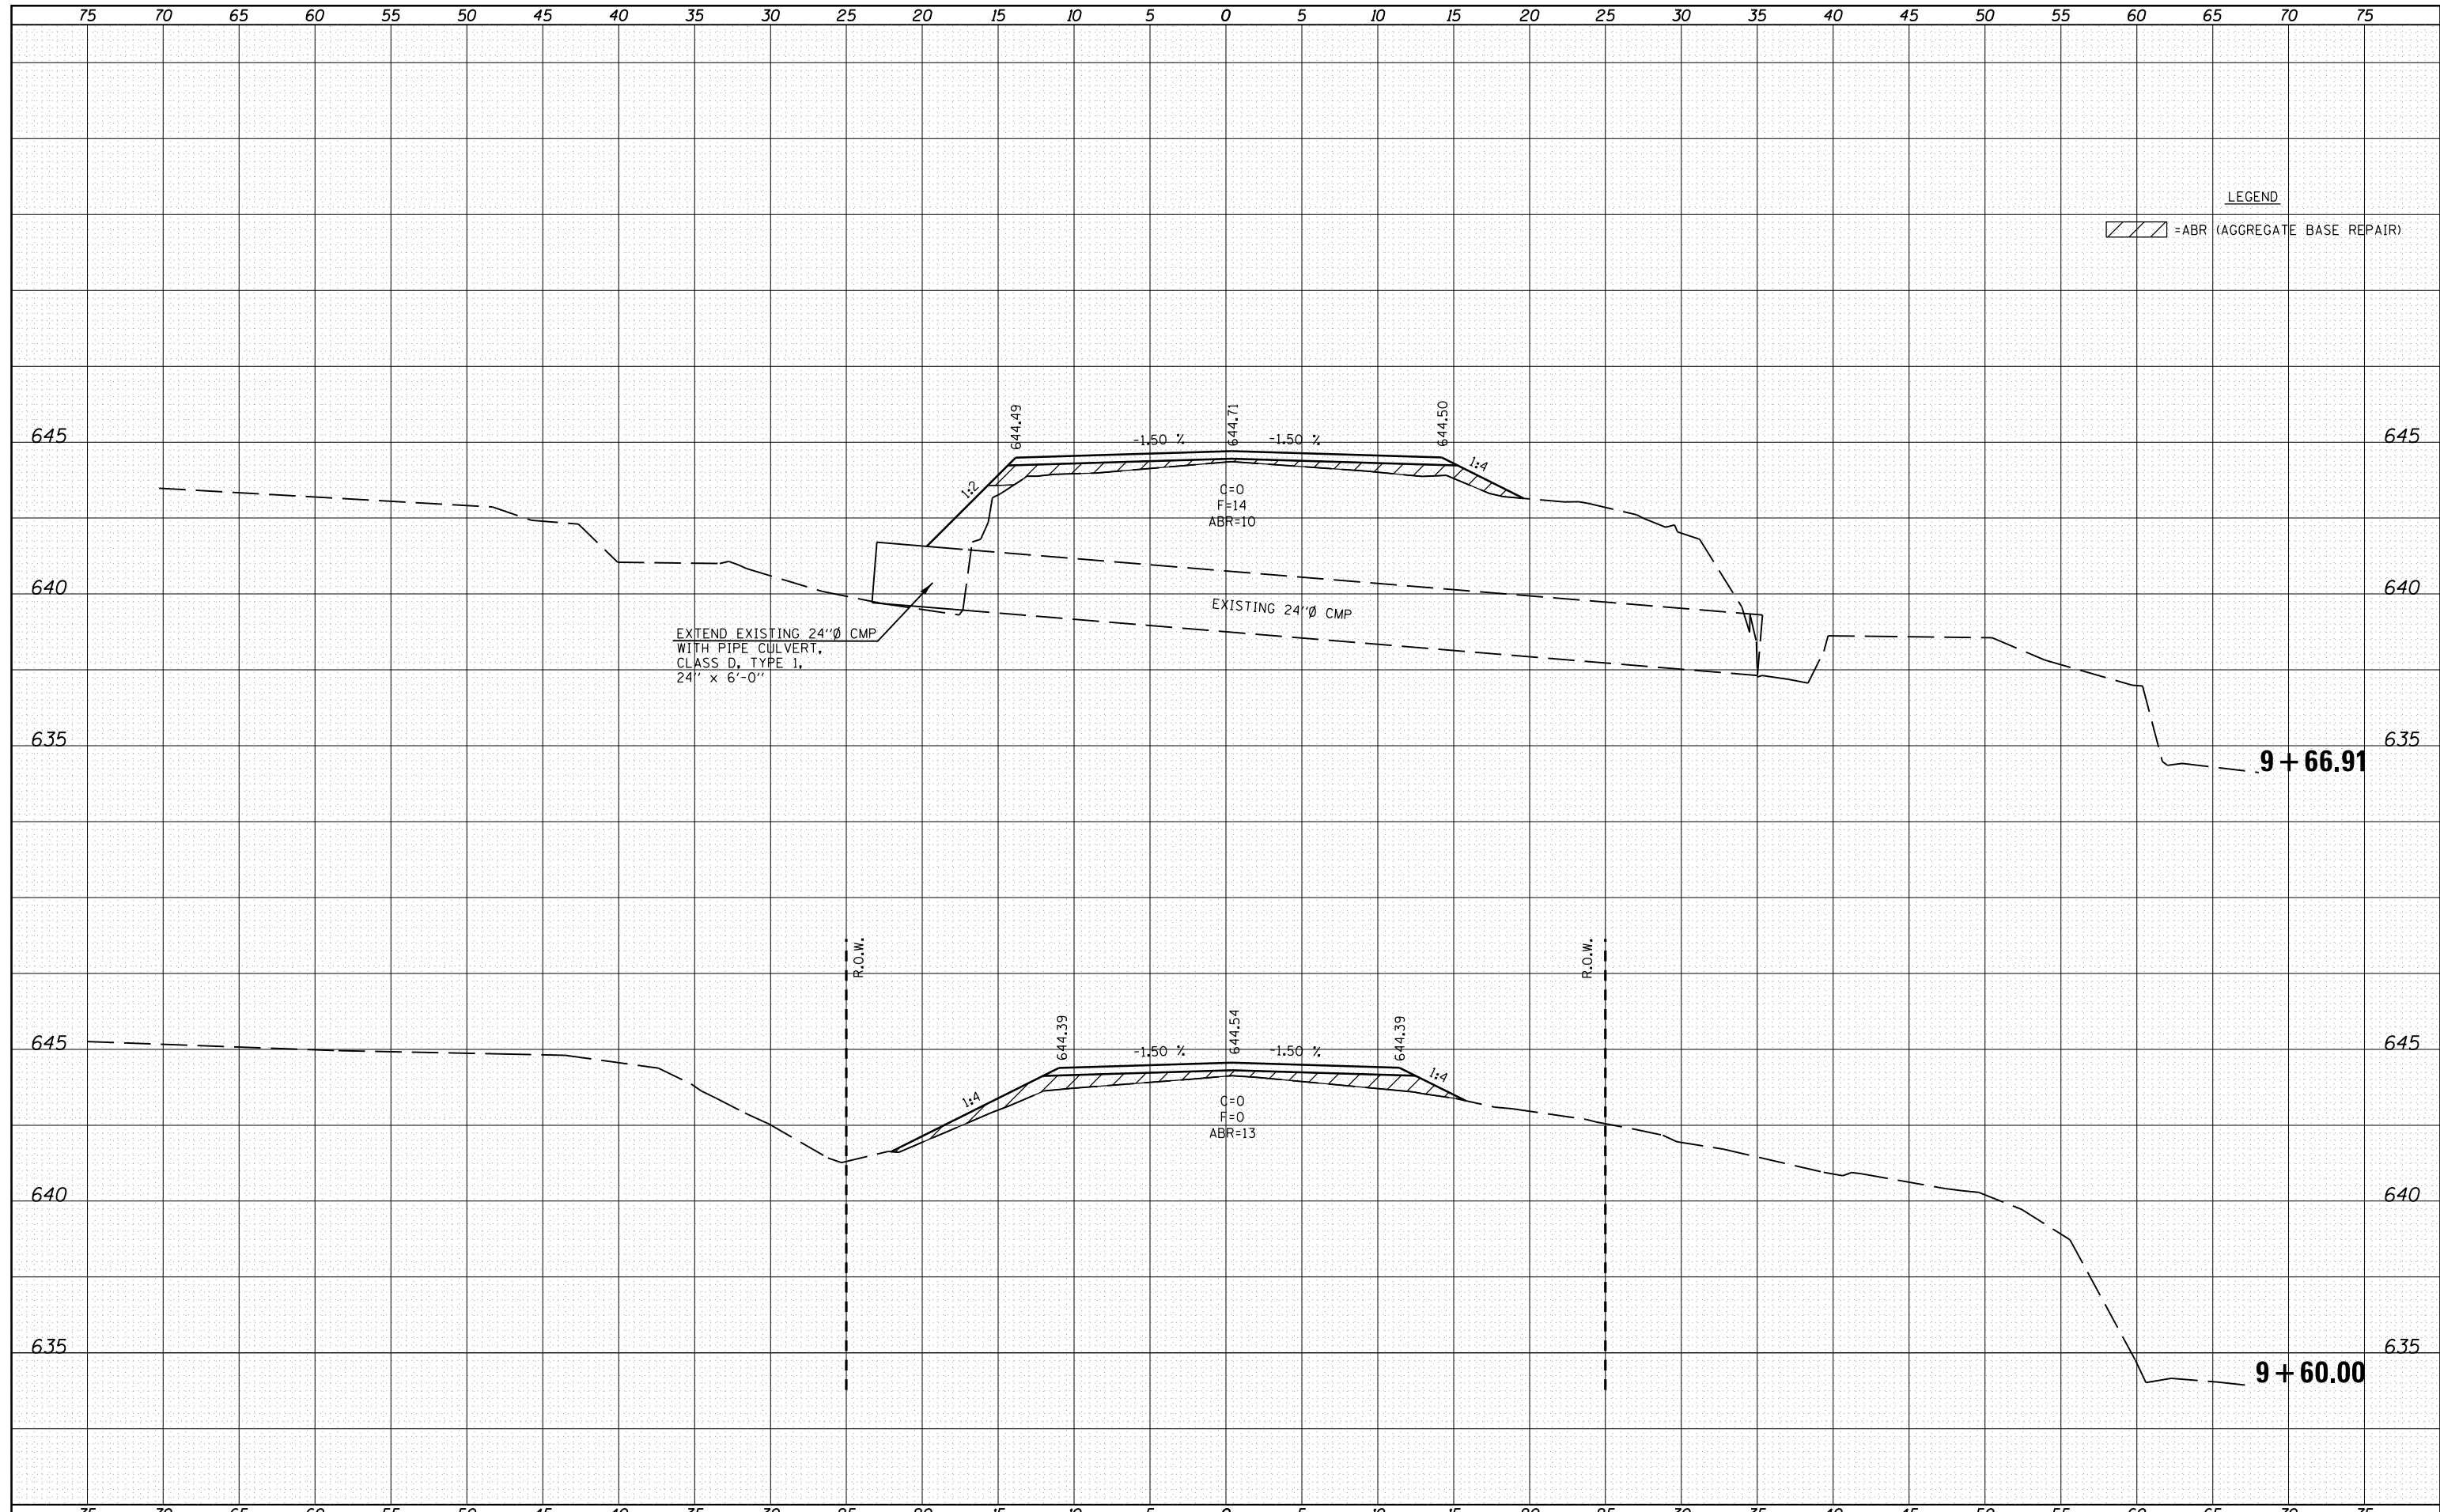

LEGEND
 = ABR (AGGREGATE BASE REPAIR)

EXTEND EXISTING 24"Ø CMP WITH PIPE CULVERT, CLASS D, TYPE 1, 24' x 6'-0"

C=0
 F=14
 ABR=10

C=0
 F=0
 ABR=13

FILE NAME =	USER NAME = sparksgw	DESIGNED -	REVISED -	STATE OF ILLINOIS DEPARTMENT OF TRANSPORTATION	CROSS SECTIONS WHITEFIELD RD.			F.A.P. RTE. 325	SECTION 14 RS-5	COUNTY MACOUPIN	TOTAL SHEETS 70	SHEET NO. 41
CONTRACT NO. 72E47	SCALE: SHEET OF SHEETS	DRAWN -	REVISED -		STA. 9+60.00	TO STA. 9+66.91	ILLINOIS FED. AID PROJECT					
		CHECKED -	REVISED -									
		DATE -	REVISED -									