


DATE	
BY	
SURVEYED	
PLOTTED	
TEMPLATE	
AREAS	
CHECKED	
FINAL SURVEY	
NOTE BOOK	
NO.	

DATE	
BY	
SURVEYED	
PLOTTED	
TEMPLATE	
AREAS	
CHECKED	
ORIGINAL SURVEY	
NOTE BOOK	
NO.	

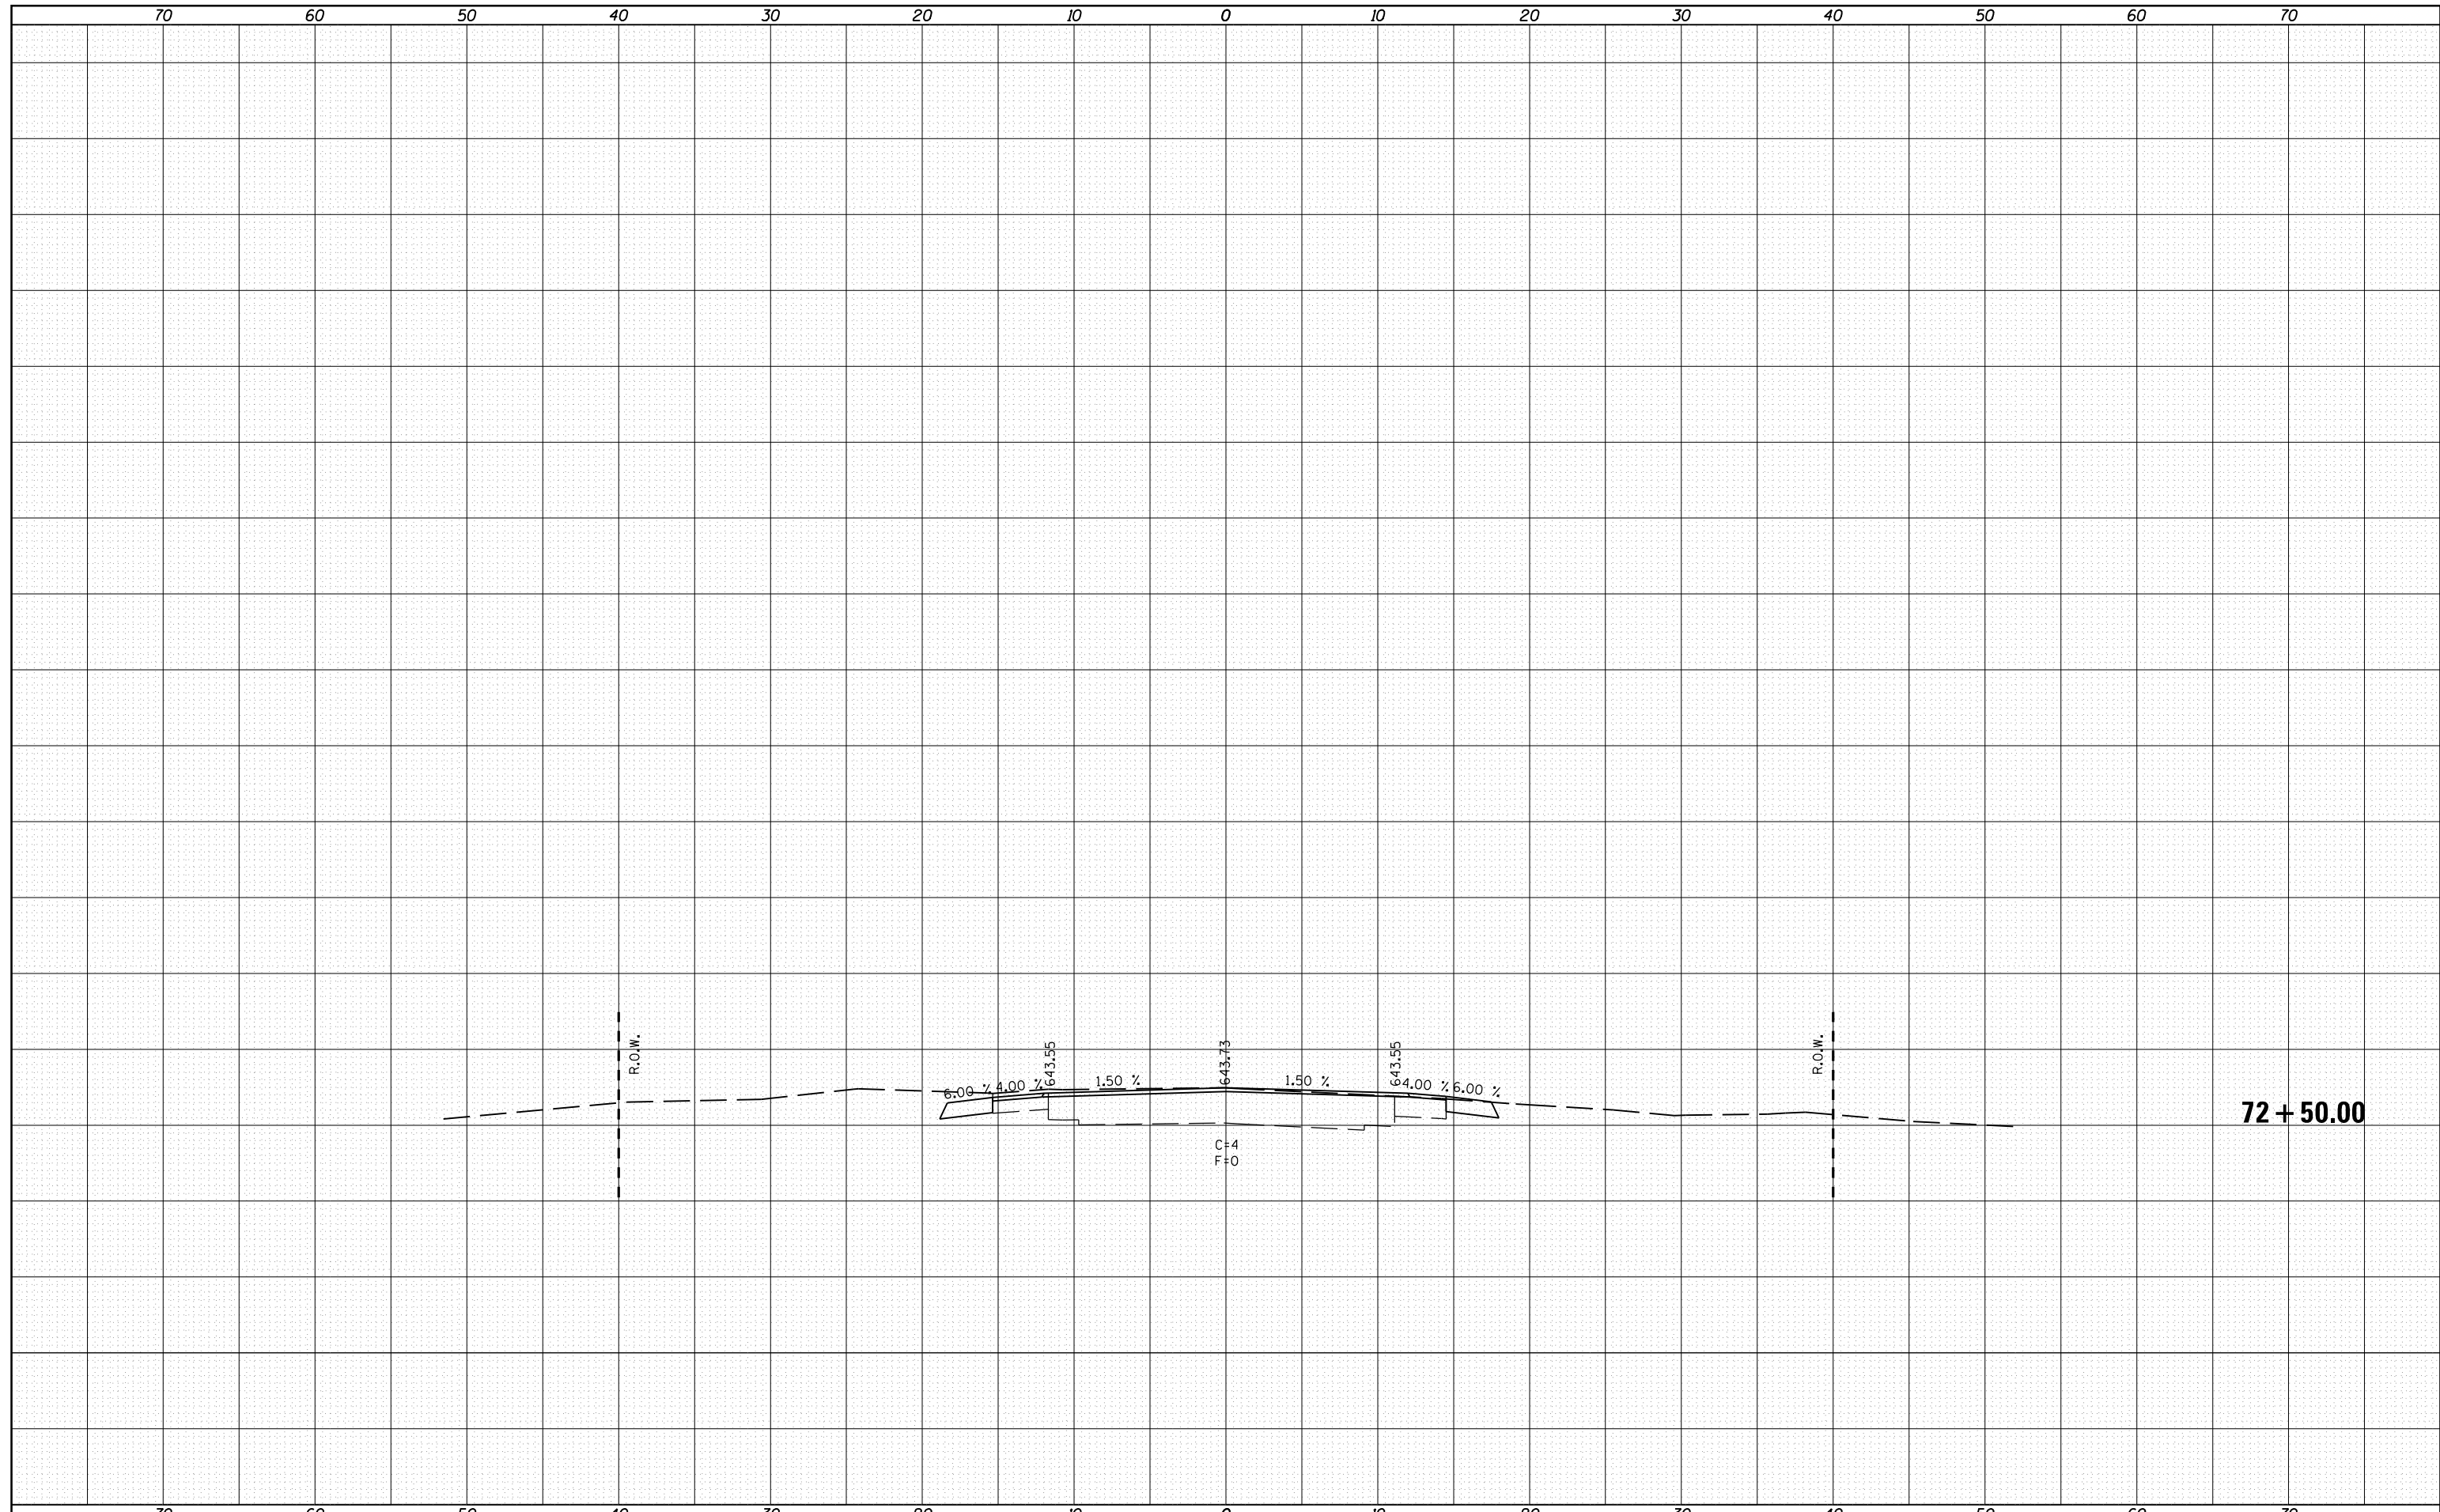

FILE NAME =	USER NAME = martinjk	DESIGNED -	REVISED -	STATE OF ILLINOIS DEPARTMENT OF TRANSPORTATION	CROSS SECTIONS IL 16			F.A.P. RTE.	SECTION	COUNTY	TOTAL SHEETS	SHEET NO.
c:\pw\work\pwidot\martinjk\d0264305\0672E47-sh	DESIGNED -	REVISED -	325					14 RS-5	MACOUPIN	70	70	
PLOT SCALE = 10.0000' / in.	CHECKED -	REVISED -	CONTRACT NO. 72E47									
PLOT DATE = Nov-14-2011 03:43:23PM	DATE -	REVISED -	ILLINOIS FED. AID PROJECT									
SCALE:		SHEET OF SHEETS		STA. 72+50.00 TO STA. 72+50.00								