




PROJECT NO.	SECTION	CITY	DATE	SHEET NO.
FA 34	2 BR	MENARD	7	9
MASON-MENARD COUNTY		Sheet 3 of 35		

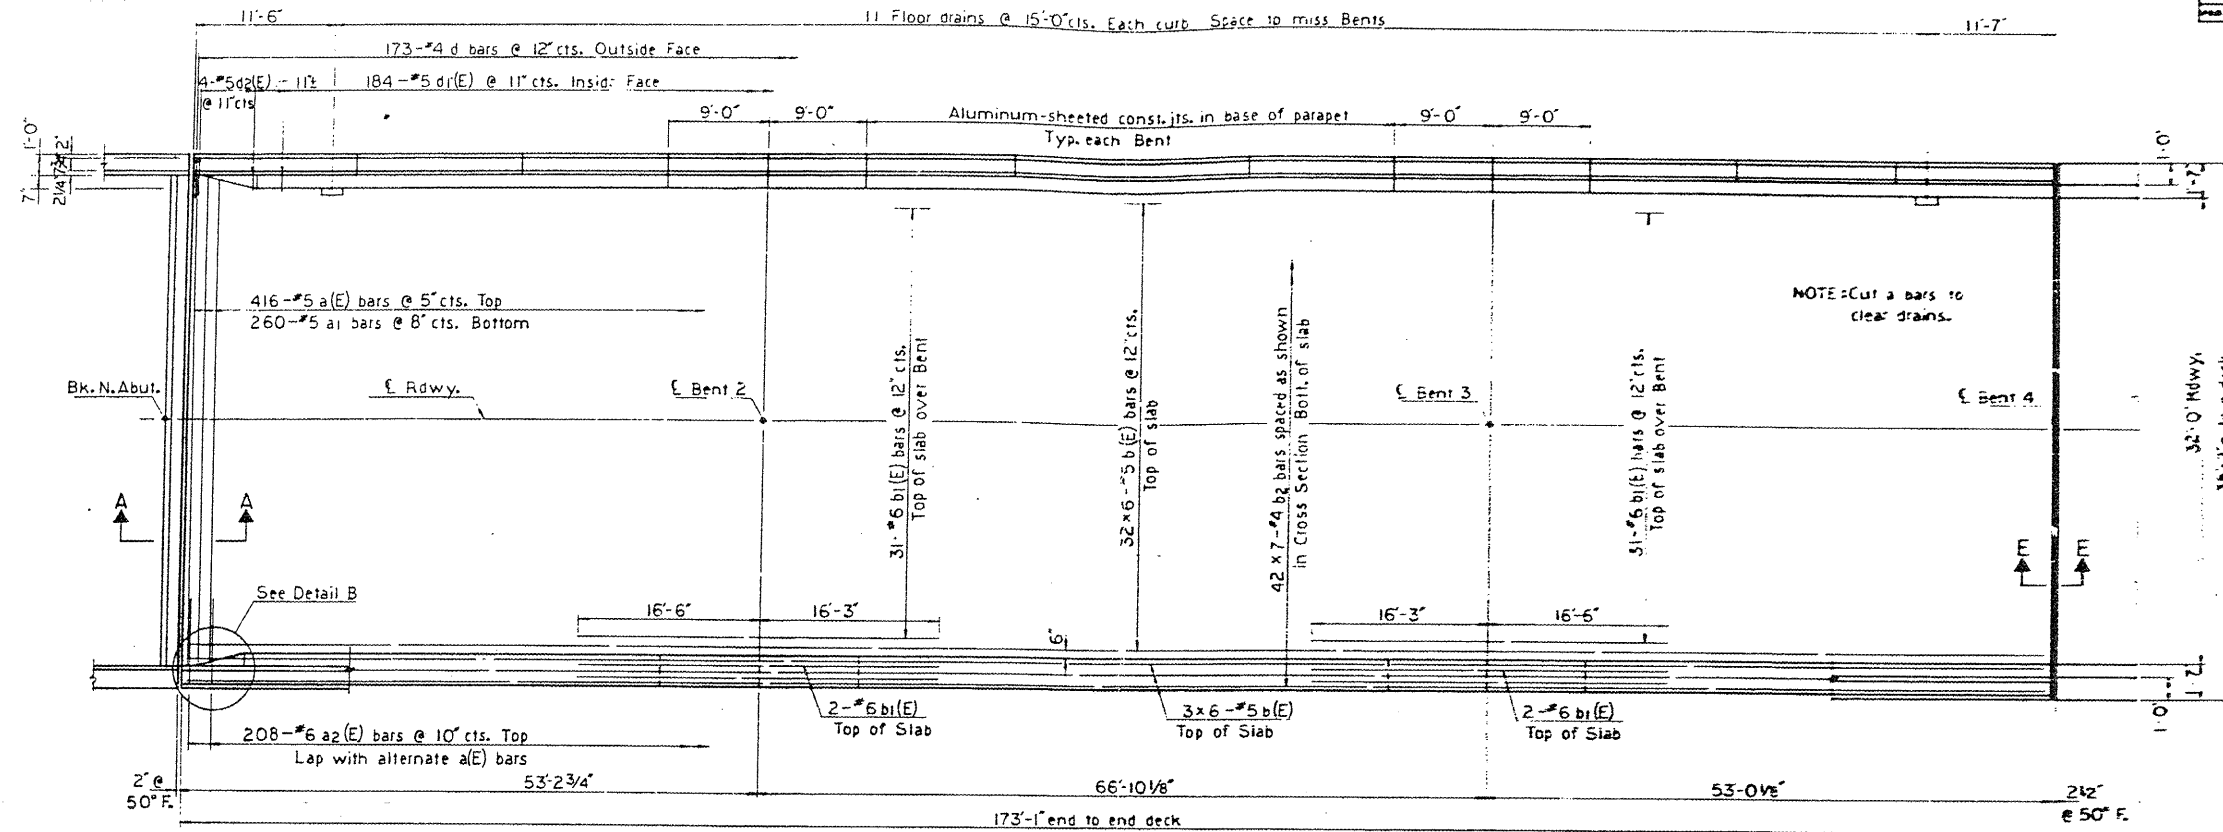

PLAN
UNIT

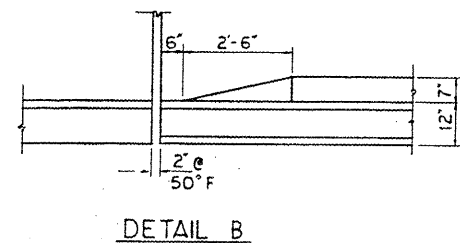


DETAIL B

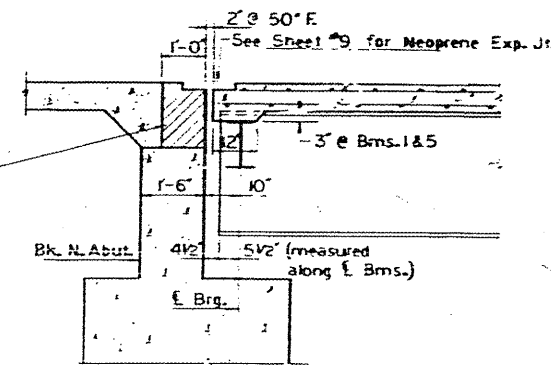

SEC. A-A

Min. Bar Lap

#4	1'-4"
#5	1'-8"
#8	3'-0"

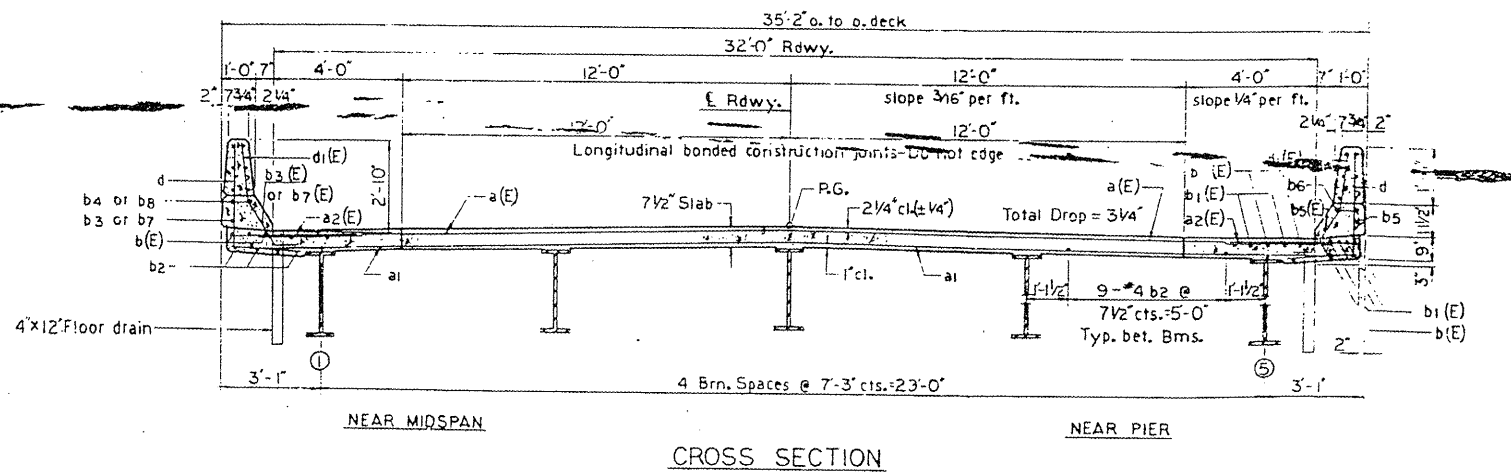

CROSS SECTION

See Sheet #4 for Superstructure details and Bill of Materials. Reinforcement bars designated (E) shall be epoxy-coated. See Special Provisions. Bars shown thus 32x6-#5 etc. indicate 32 lines of bars with 6 lengths per line.

UNIT I
SUPERSTRUCTURE
FA134 SEC2BR
MASON-MENARD COUNTY
STA. 730+40.73

FOR INFORMATION ONLY

EXISTING PLANS, SN 065-0002
VARIOUS ROUTES
D6REHAB BDGE PAINTING 2012
MENARD, SANGAMON COUNTIES