



PROJECT NO.	DISTRICT	COUNTY	SHEET NO.	TOTAL SHEETS
FA34	2 BR	MENARD MASON	57	13
Sheet 7 of 35				


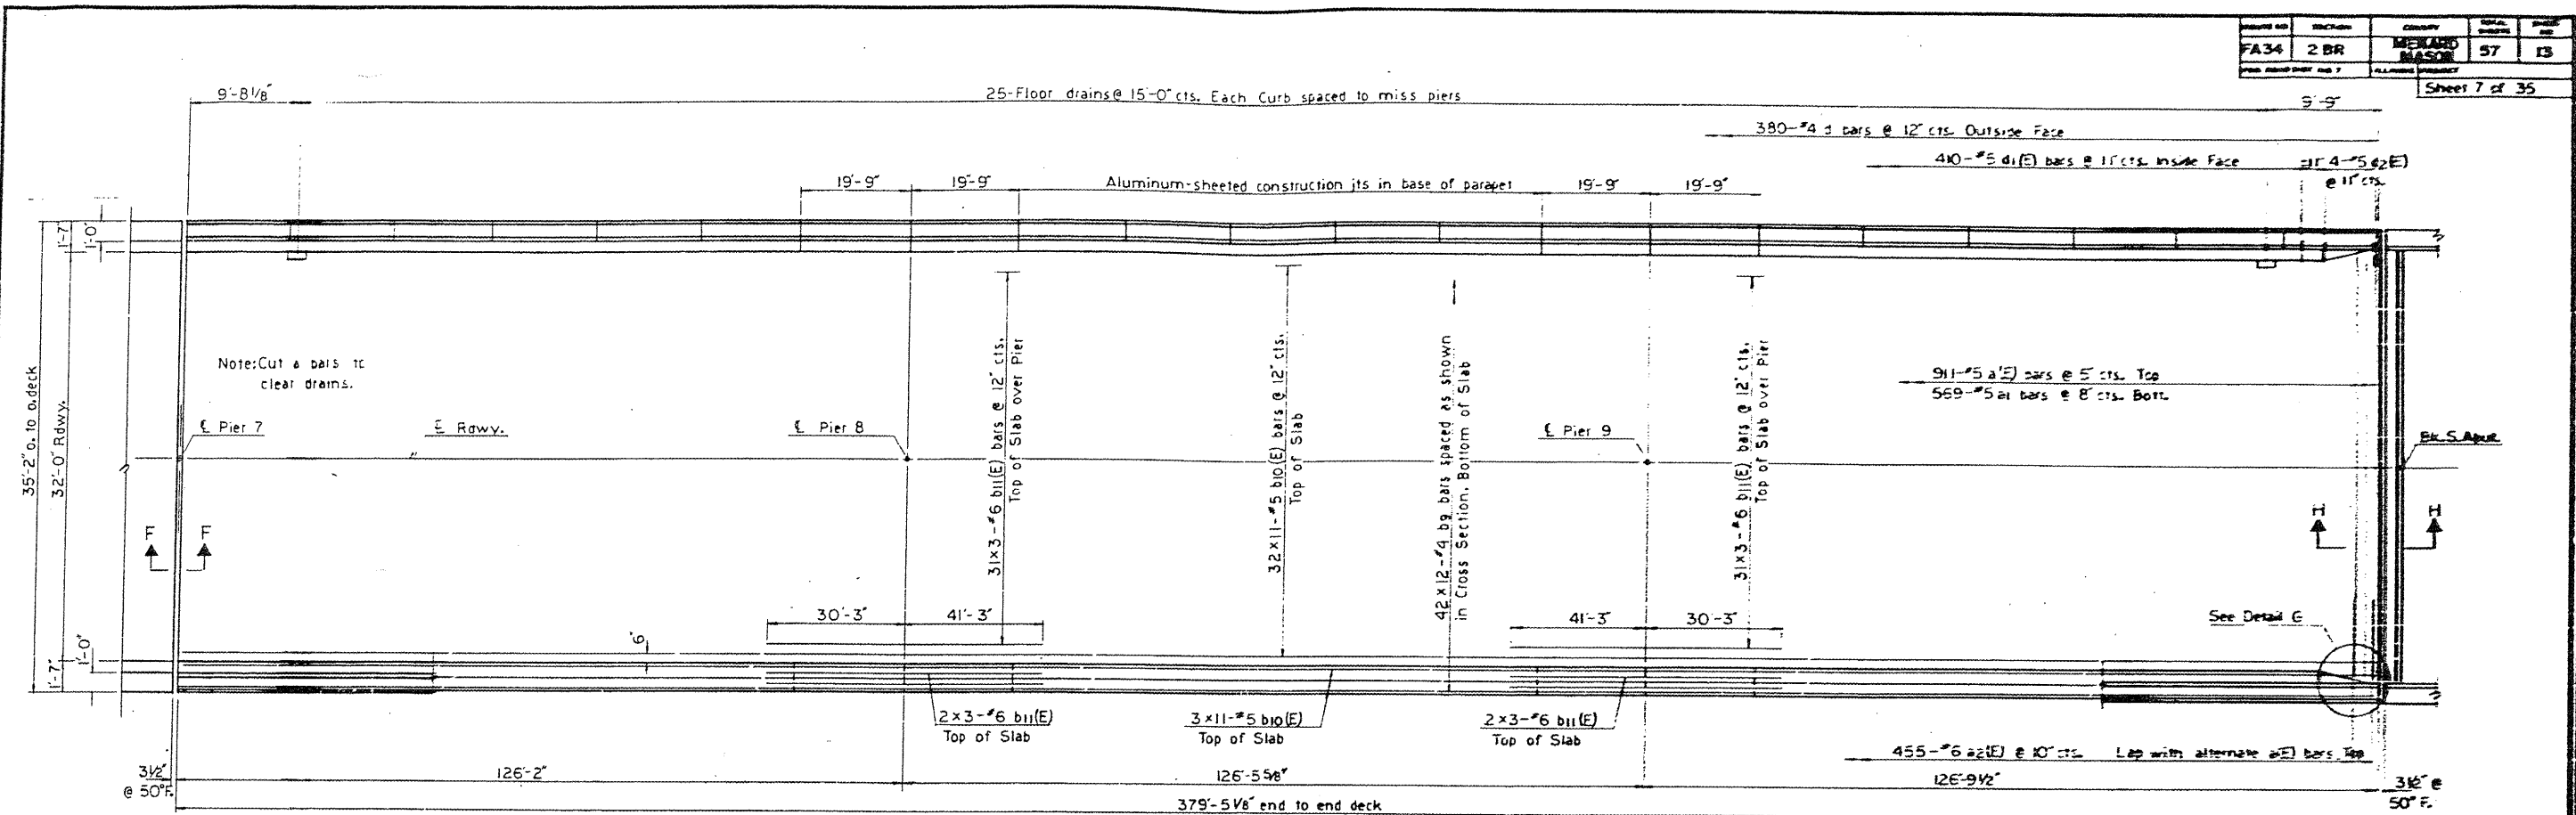


For Sec F-F. See Sheet 5.

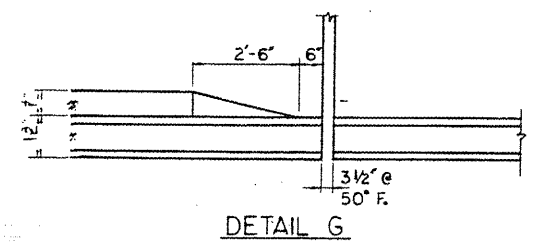

Min. Bar Lap

#4	1'-4"
#5	1'-8"
#6	2'-0"
#8	3'-0"

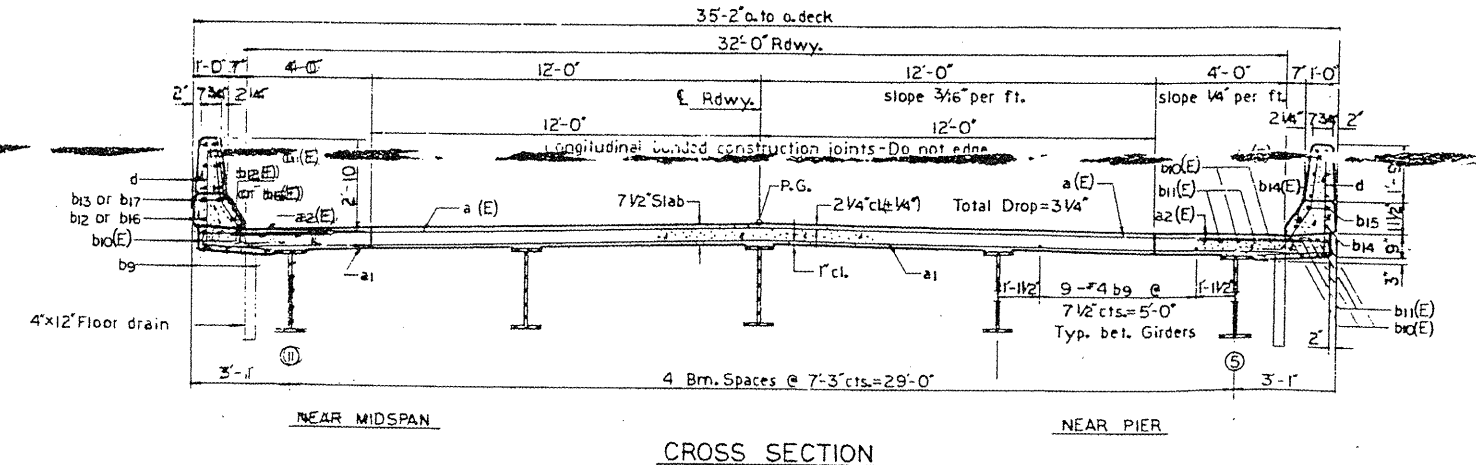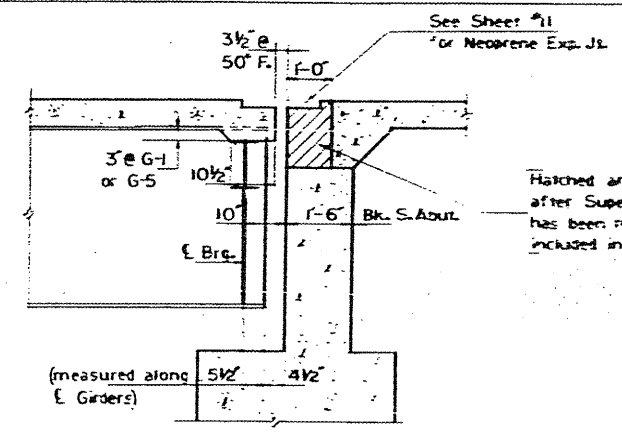

See Sheet #8 for Superstructure details and Bill of Materials. Reinforcement bars designated (E) shall be epoxy-coated. See Special Provisions. Bars shown thus 32x11-#5 etc, indicate 32 lines of bars with 11 lengths per line.

UNIT III
SUPERSTRUCTURE
FA34 SEC 2 BR
MASON-MENARD COUNTY
STA. 730+4073

FOR INFORMATION ONLY

EXISTING PLANS, SN 065-0002
VARIOUS ROUTES
D6REHAB BDGE PAINTING 2012
MENARD, SANGAMON COUNTIES