





 
 
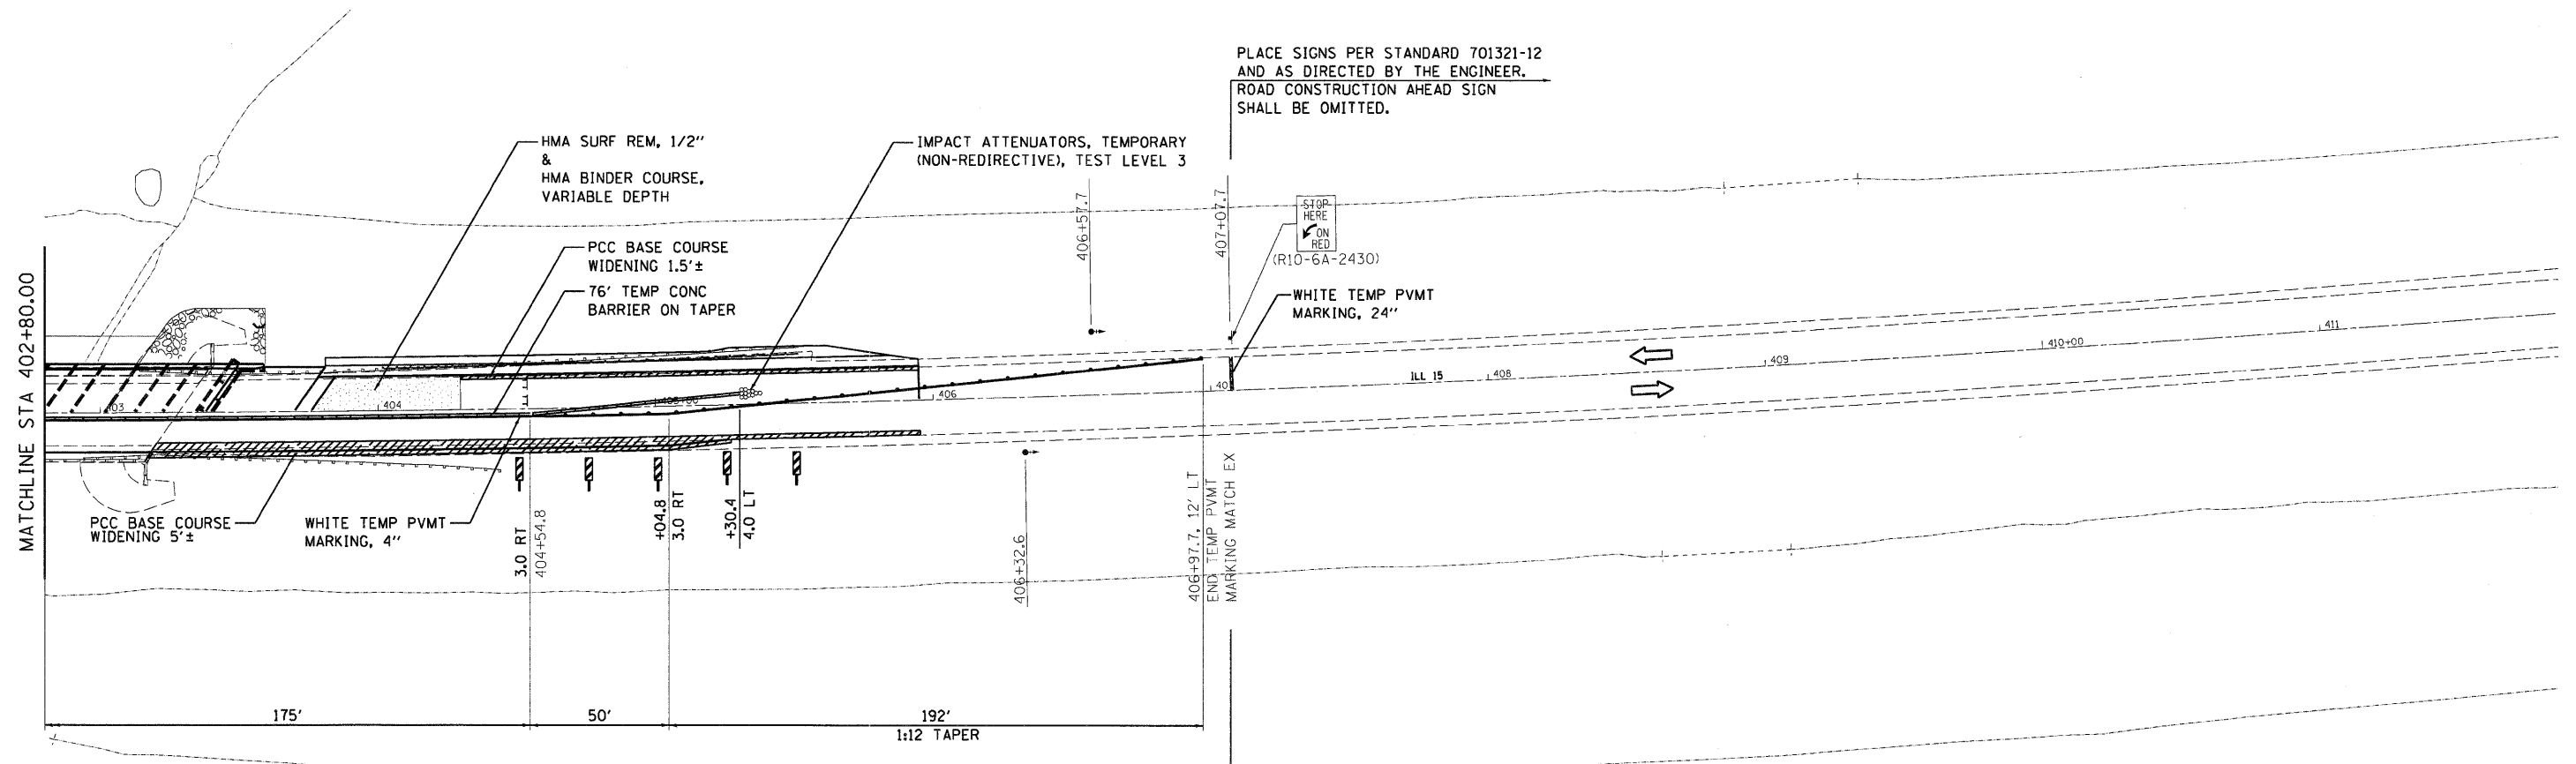


LEGEND

-  TRAFFIC SIGNAL
-  SIGN
-  TEMPORARY CONCRETE BARRIER
-  IMPACT ATTENUATOR, TEMPORARY
-  DIRECTION OF TRAFFIC
-  TYPE III BARRICADE
-  DOUBLE VERTICAL PANEL
-  PCC BASE COURSE WIDENING

 

PLACE SIGNS PER STANDARD 701321-12 AND AS DIRECTED BY THE ENGINEER. ROAD CONSTRUCTION AHEAD SIGN SHALL BE OMITTED.

PLACE SIGNS PER STANDARD 701321-12 AND AS DIRECTED BY THE ENGINEER. ROAD CONSTRUCTION AHEAD SIGN SHALL BE OMITTED.



PRINTED DATE: 10/25/2011
 FILE NAME: m:\projects\148\148.dwg
 USER: jeh
 PLOT DATE: 10/25/2011



USER NAME = #USERS	DESIGNED - JEH	REVISED -
DRAWN - JEH	REVISIONS -	
CHECKED - DF	REVISIONS -	
DATE - 3-23-2011	REVISIONS -	

**STATE OF ILLINOIS
DEPARTMENT OF TRANSPORTATION**

SN: 096-0074		
STAGE 1 CONSTRUCTION		
SCALE: 1"=30'	SHEET NO 2 OF 2 SHEETS	STA 428+79.30 TO STA 408+09.70

F.A.P. RTE	SECTION	COUNTY	TOTAL SHEETS	SHEET NO
823	(22,B2A)B-1 & (22,B2B)B-1	WAYNE	85	12
CONTRACT NO 74216				
ILLINOIS FEDERAL AID PROJECT				