


PRINTED DATE: 10/25/2011
 FILE NAME: m:\projects\video\tpb 148, item 25 - 47 various design\work order 08\video\drawings\sheet\39_WCB_XS.dwg

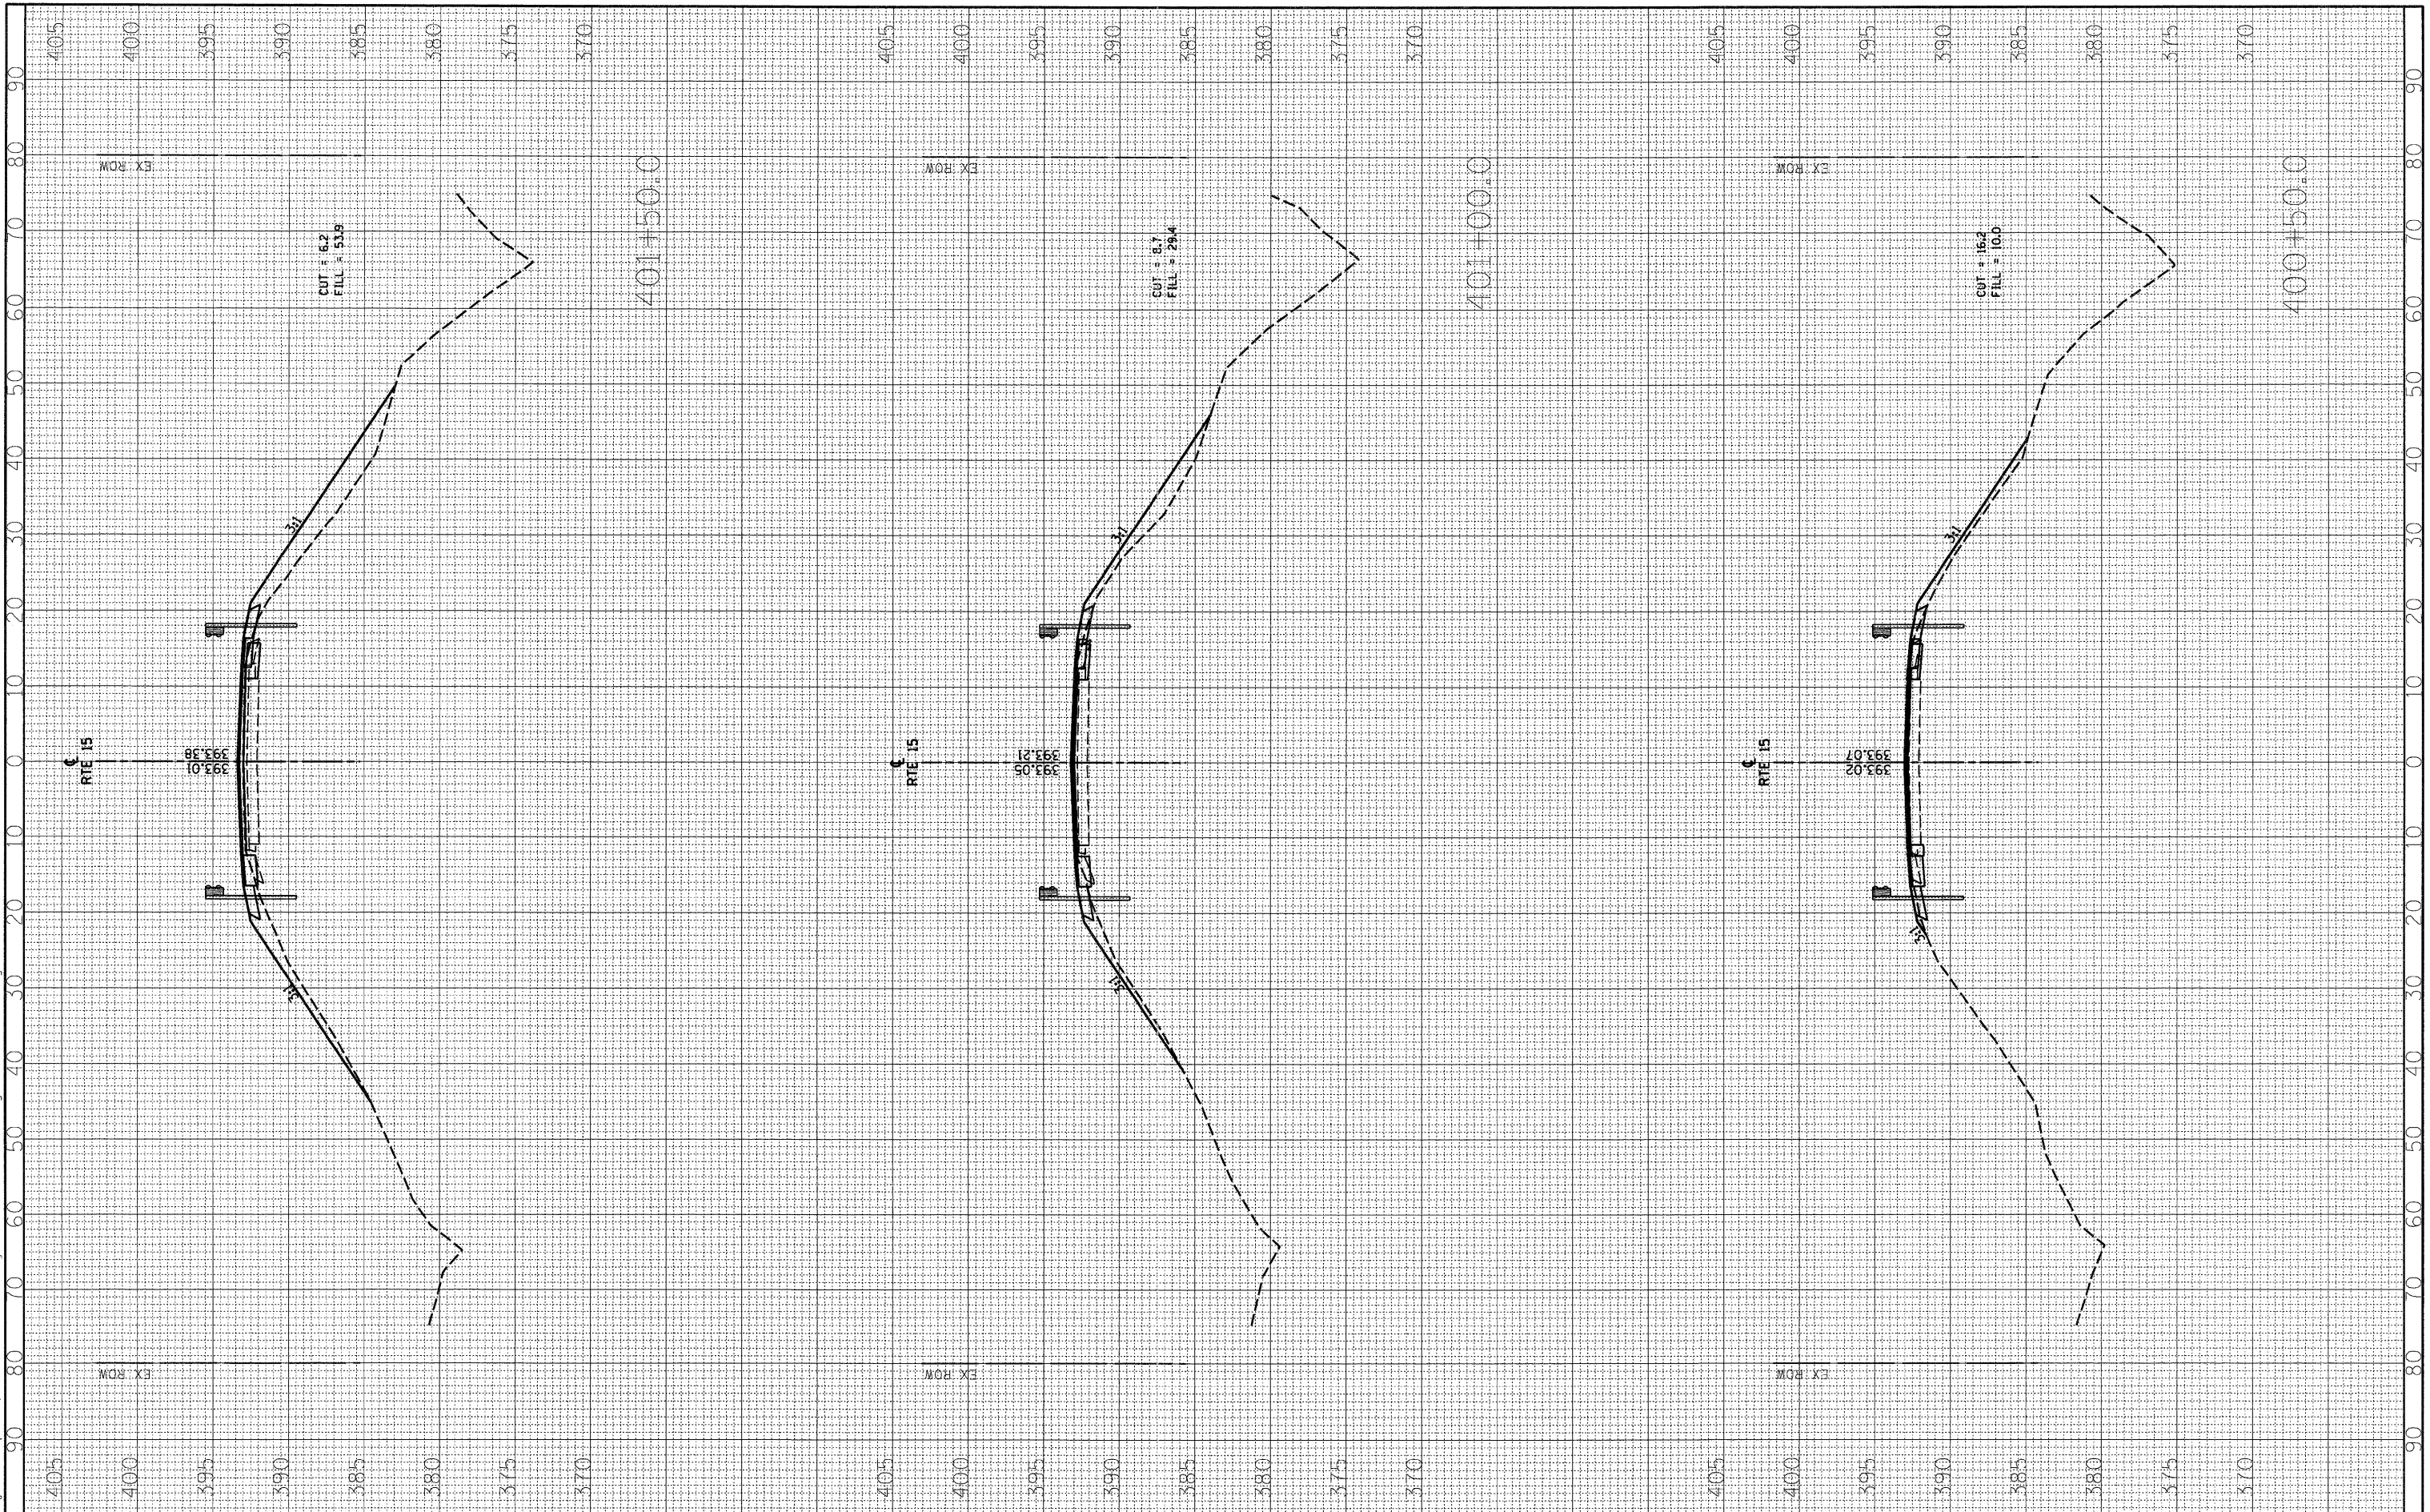

USER NAME = suser*
 DESIGNED - JEH
 DRAWN - JEH
 CHECKED - DF
 DATE - 3-21-2011

REVISED -
 REVISED -
 REVISED -
 REVISED -

STATE OF ILLINOIS
 DEPARTMENT OF TRANSPORTATION

SN: 096-0074
 MAINLINE CROSS SECTIONS
 SCALE: 1"=10' 1"=5'
 SHEET NO 2 OF 5 SHEETS
 STA 400+50.0 TO STA 401+50.0

F.A.P. RTE	SECTION	COUNTY	TOTAL SHEETS	SHEET NO
823	(22,B2A)B-1 & (22,B2B)B-1	WAYNE	85	41
CONTRACT NO 74216			ILLINOIS FEDERAL AID PROJECT	