


PRINTED DATE: 10/25/2011
 FILE NAME: m:\projects\1011\1011_148_1em_25 - 27_various design\work_order_06\cadd\crossings\hstest\39_406_XS.Ldgn

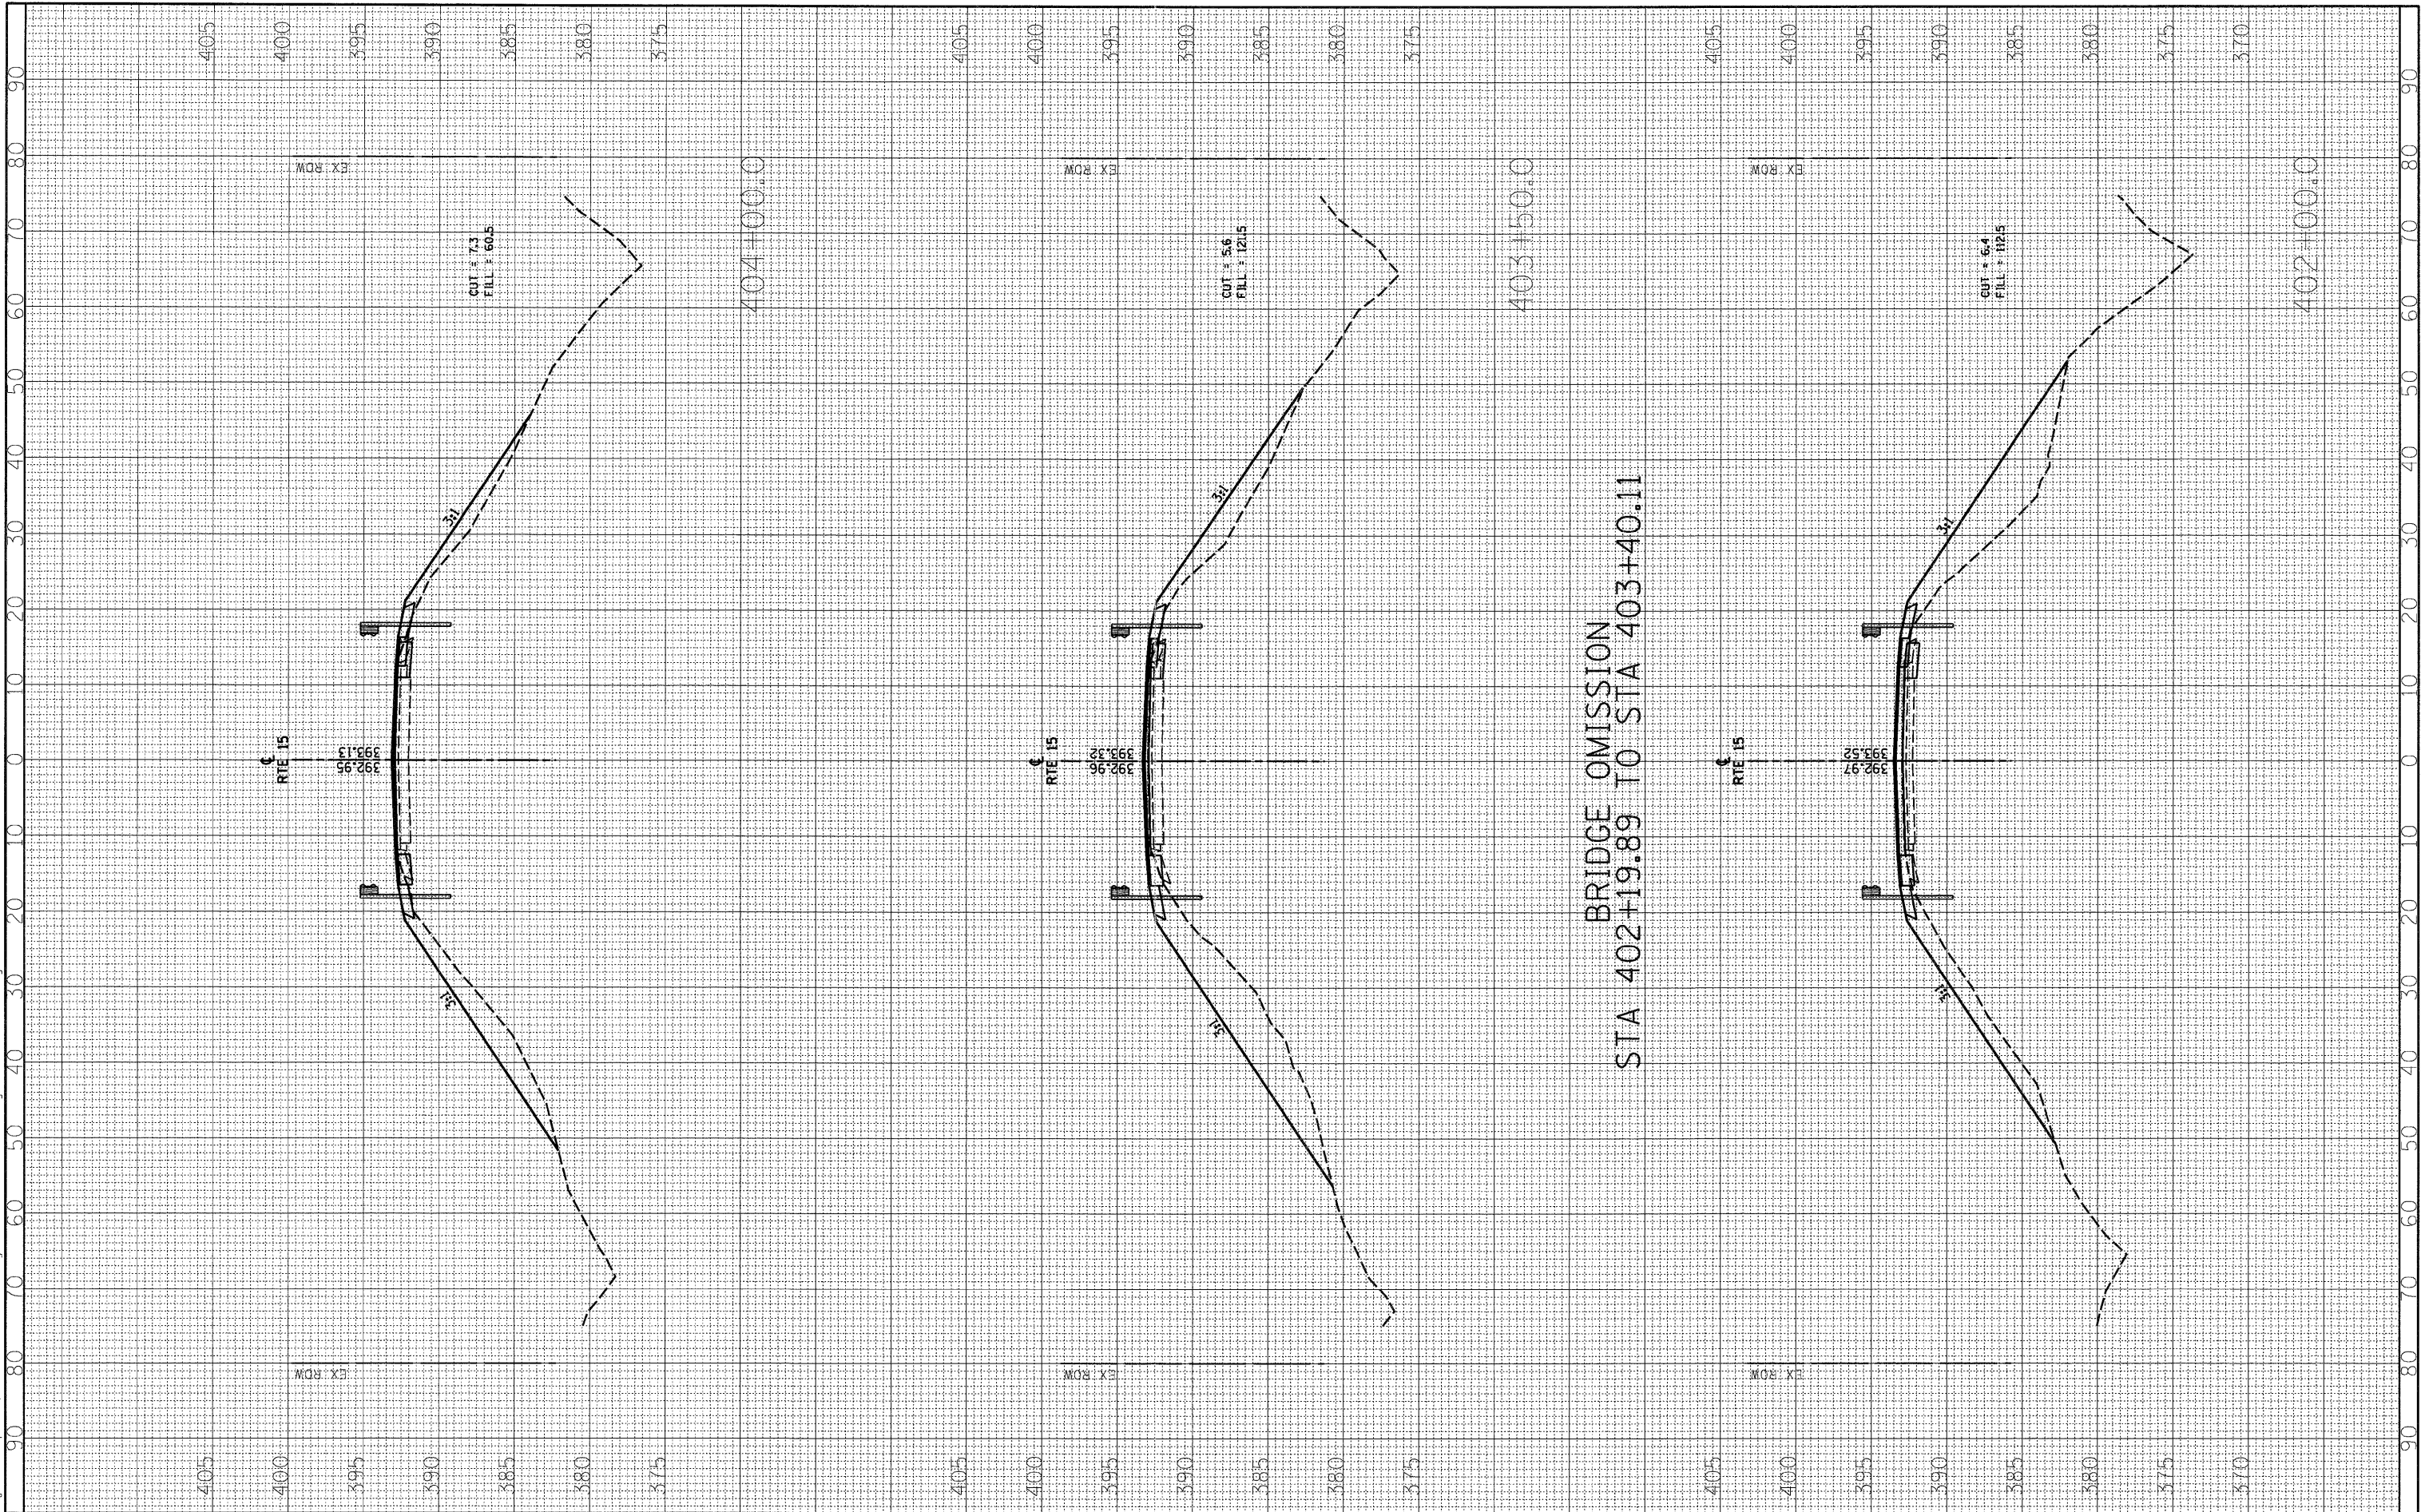

BRIDGE OMISSION
 STA 402+19.89 TO STA 403+40.11



USER NAME = #USER#
 PLOT SCALE = 10,0000' / IN.
 PLOT DATE = 10/25/2011

DESIGNED - JEH
 DRAWN - JEH
 CHECKED - DF
 DATE - 3-21-2011

REVISED -
 REVISED -
 REVISED -
 REVISED -

STATE OF ILLINOIS
 DEPARTMENT OF TRANSPORTATION

SN: 096-0074
 SCALE: 1"=10' 1"=5'
 SHEET NO 3 OF 5 SHEETS

MAINLINE CROSS SECTIONS

STA 402+00.0 TO STA 404+00.0

F.A.P. RTE	SECTION	COUNTY	TOTAL SHEETS	SHEET NO.
823	(22,B2A)B-1 & (22,B2B)B-1	WAYNE	85	42
CONTRACT NO 74216				
ILLINOIS FEDERAL AID PROJECT				