




**LEGEND**

- TRAFFIC SIGNAL
- SIGN
- ▬ TEMPORARY CONCRETE BARRIER
- ⊗ IMPACT ATTENUATOR, TEMPORARY
- ➔ DIRECTION OF TRAFFIC
- ⊥ TYPE III BARRICADE
- ▨ DOUBLE VERTICAL PANEL

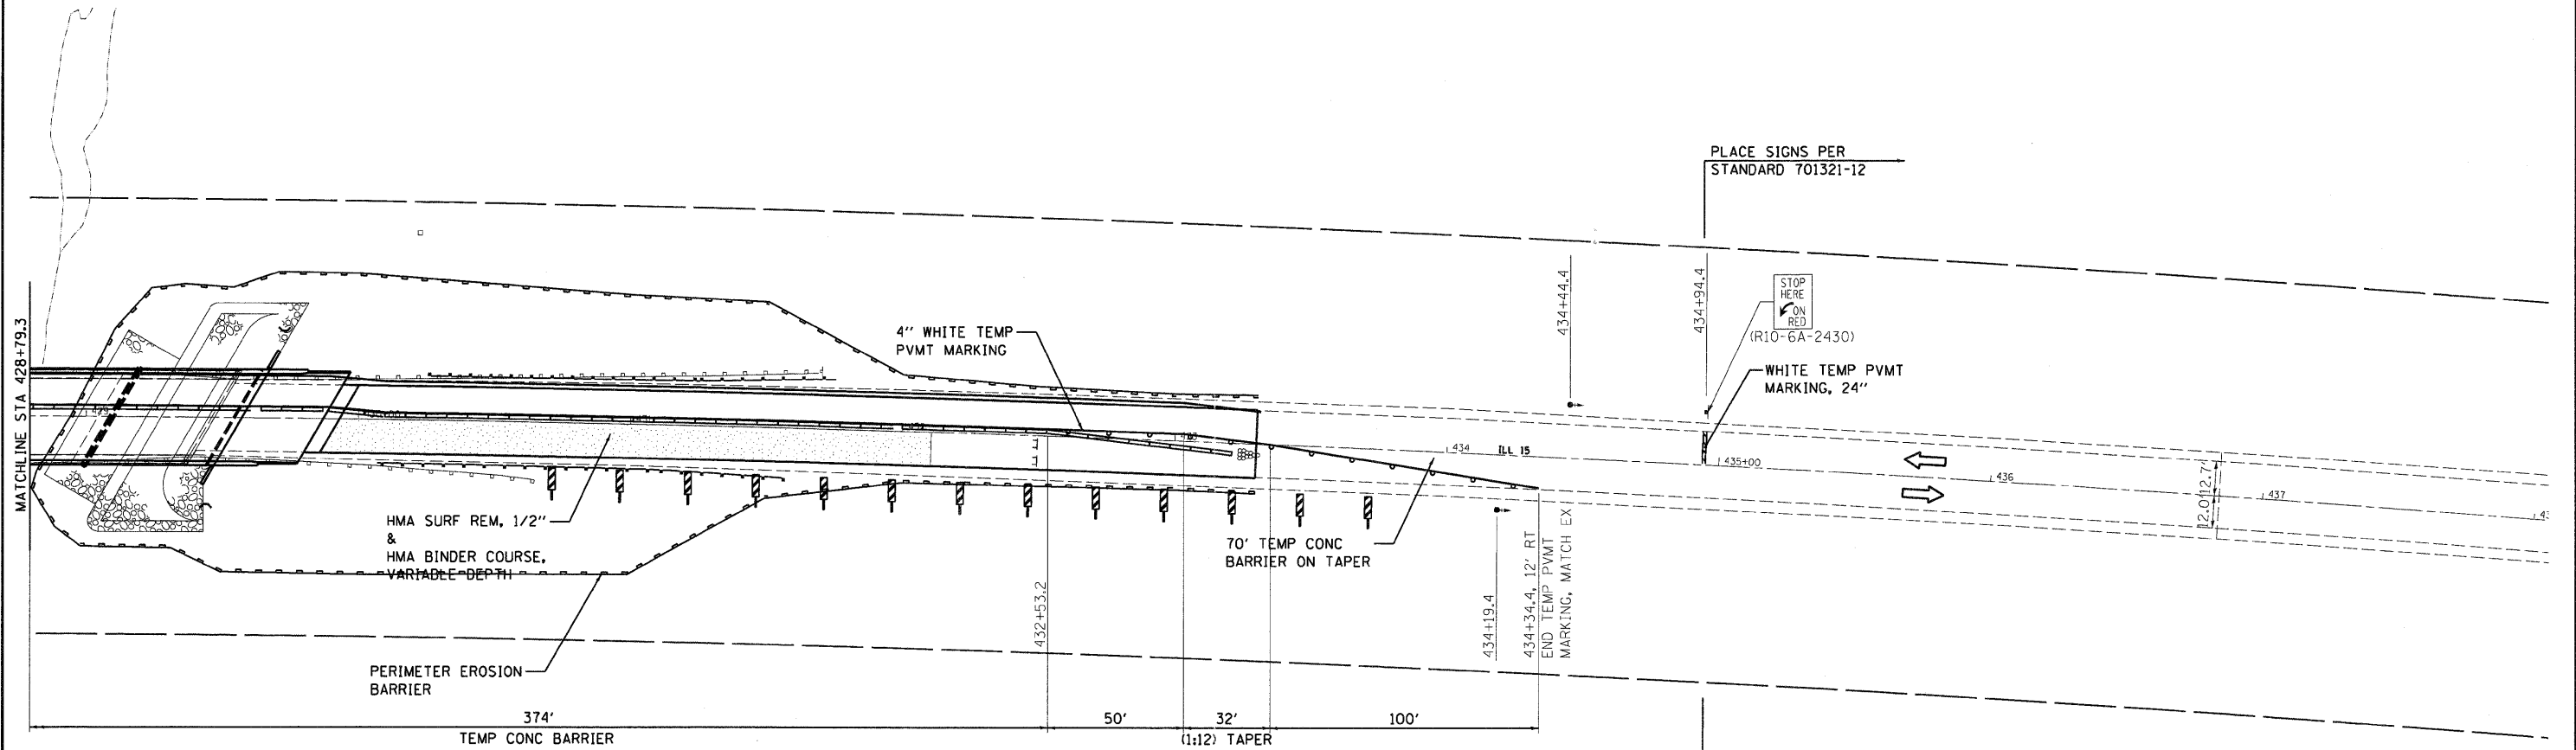


PLACE SIGNS PER STANDARD 701321-12

STOP HERE ON RED (R10-6A-2430)

WHITE TEMP PVMT MARKING, 24"

PLACE SIGNS PER STANDARD 701321-12

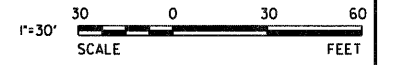

PRINTED DATE: 10/20/2011  
 FILE NAME: n:\projects\148\148.dwg



USER NAME = #USER#	DESIGNED - JEH	REVISED -
PLT SCALE = 30.0000' / IN.	DRAWN - JEH	REVISED -
PLT DATE = 10/20/2011	CHECKED - DF	REVISED -
	DATE - 3-23-2011	REVISED -

**STATE OF ILLINOIS  
DEPARTMENT OF TRANSPORTATION**

**SN: 096-0073  
STAGE II CONSTRUCTION**

SCALE: 1"=30'      SHEET NO 2 OF 2 SHEETS      STA 428+79.30 TO STA 436+14.44

F.A.P. RTE.	SECTION	COUNTY	TOTAL SHEETS	SHEET NO
823	(22,B2A)B-1 & (22,B2B)B-1	WAYNE	85	55
CONTRACT NO 74216				
ILLINOIS FEDERAL AID PROJECT				