


PRINTED DATE: 10/20/2011
 FILE NAME: c:\projects\148_11m_25 - d7\various\design\work\Draw\B22\B22A1B-1\Draw\B22\B22A1B-1\Mainline Cross Sections\Mainline Cross Sections.dwg

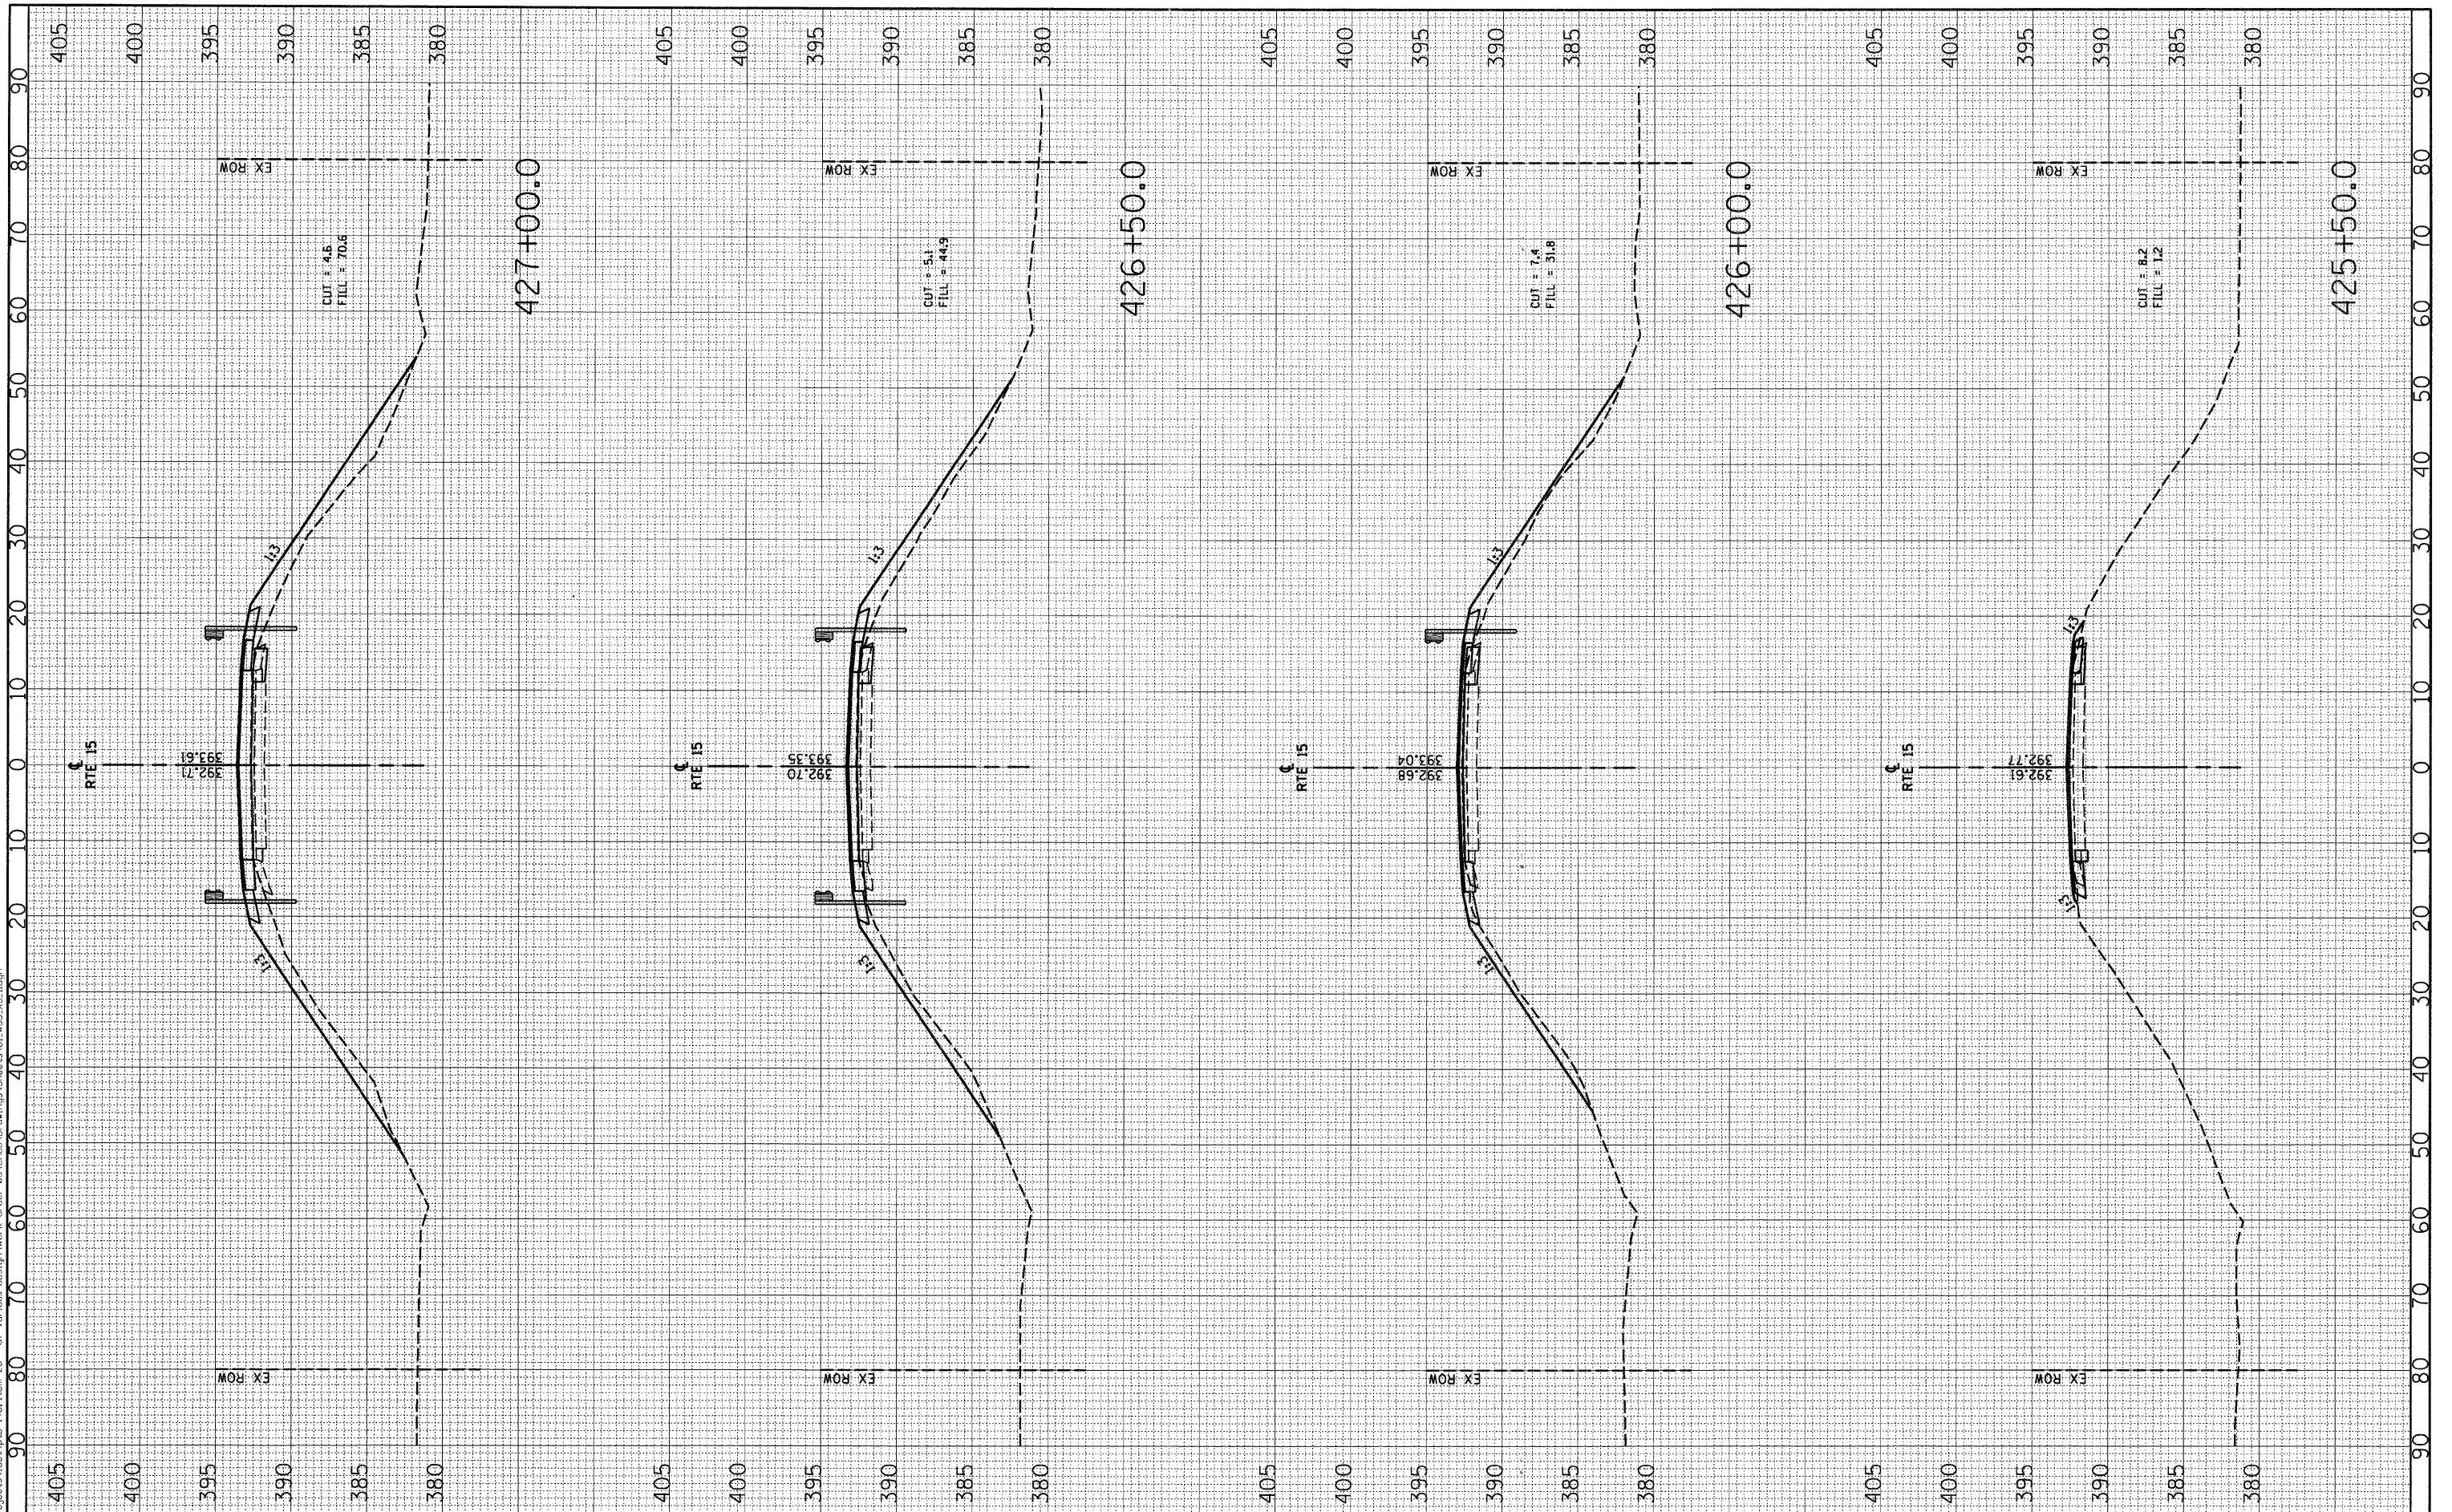

USER NAME = *USER*
 PLOT SCALE = 10.0000' / IN.
 PLOT DATE = 10/20/2011

DESIGNED - JEH
 DRAWN - JEH
 CHECKED - DF
 DATE - 8-23-2011

REVISED -
 REVISED -
 REVISED -
 REVISED -

STATE OF ILLINOIS
 DEPARTMENT OF TRANSPORTATION

SN: 096-0073
 MAINLINE CROSS SECTIONS

SCALE: 1"=10' 1"V=5'

425+50.0 427+00.0

F.A.P. RTE 823	SECTION (22,B2A)B-1 & (22,B2B)B-1	COUNTY WAYNE	TOTAL SHEETS 85	SHEET NO 82
CONTRACT NO 74216				ILLINOIS FEDERAL AID PROJECT