


PRINTED DATE: 10/20/2011
 FILE NAME: n:\projects\148_148_25 - c7 - various design\Work Order REV\CAD\Drawings\Sheets\B1.MOB.XS.Ldgn

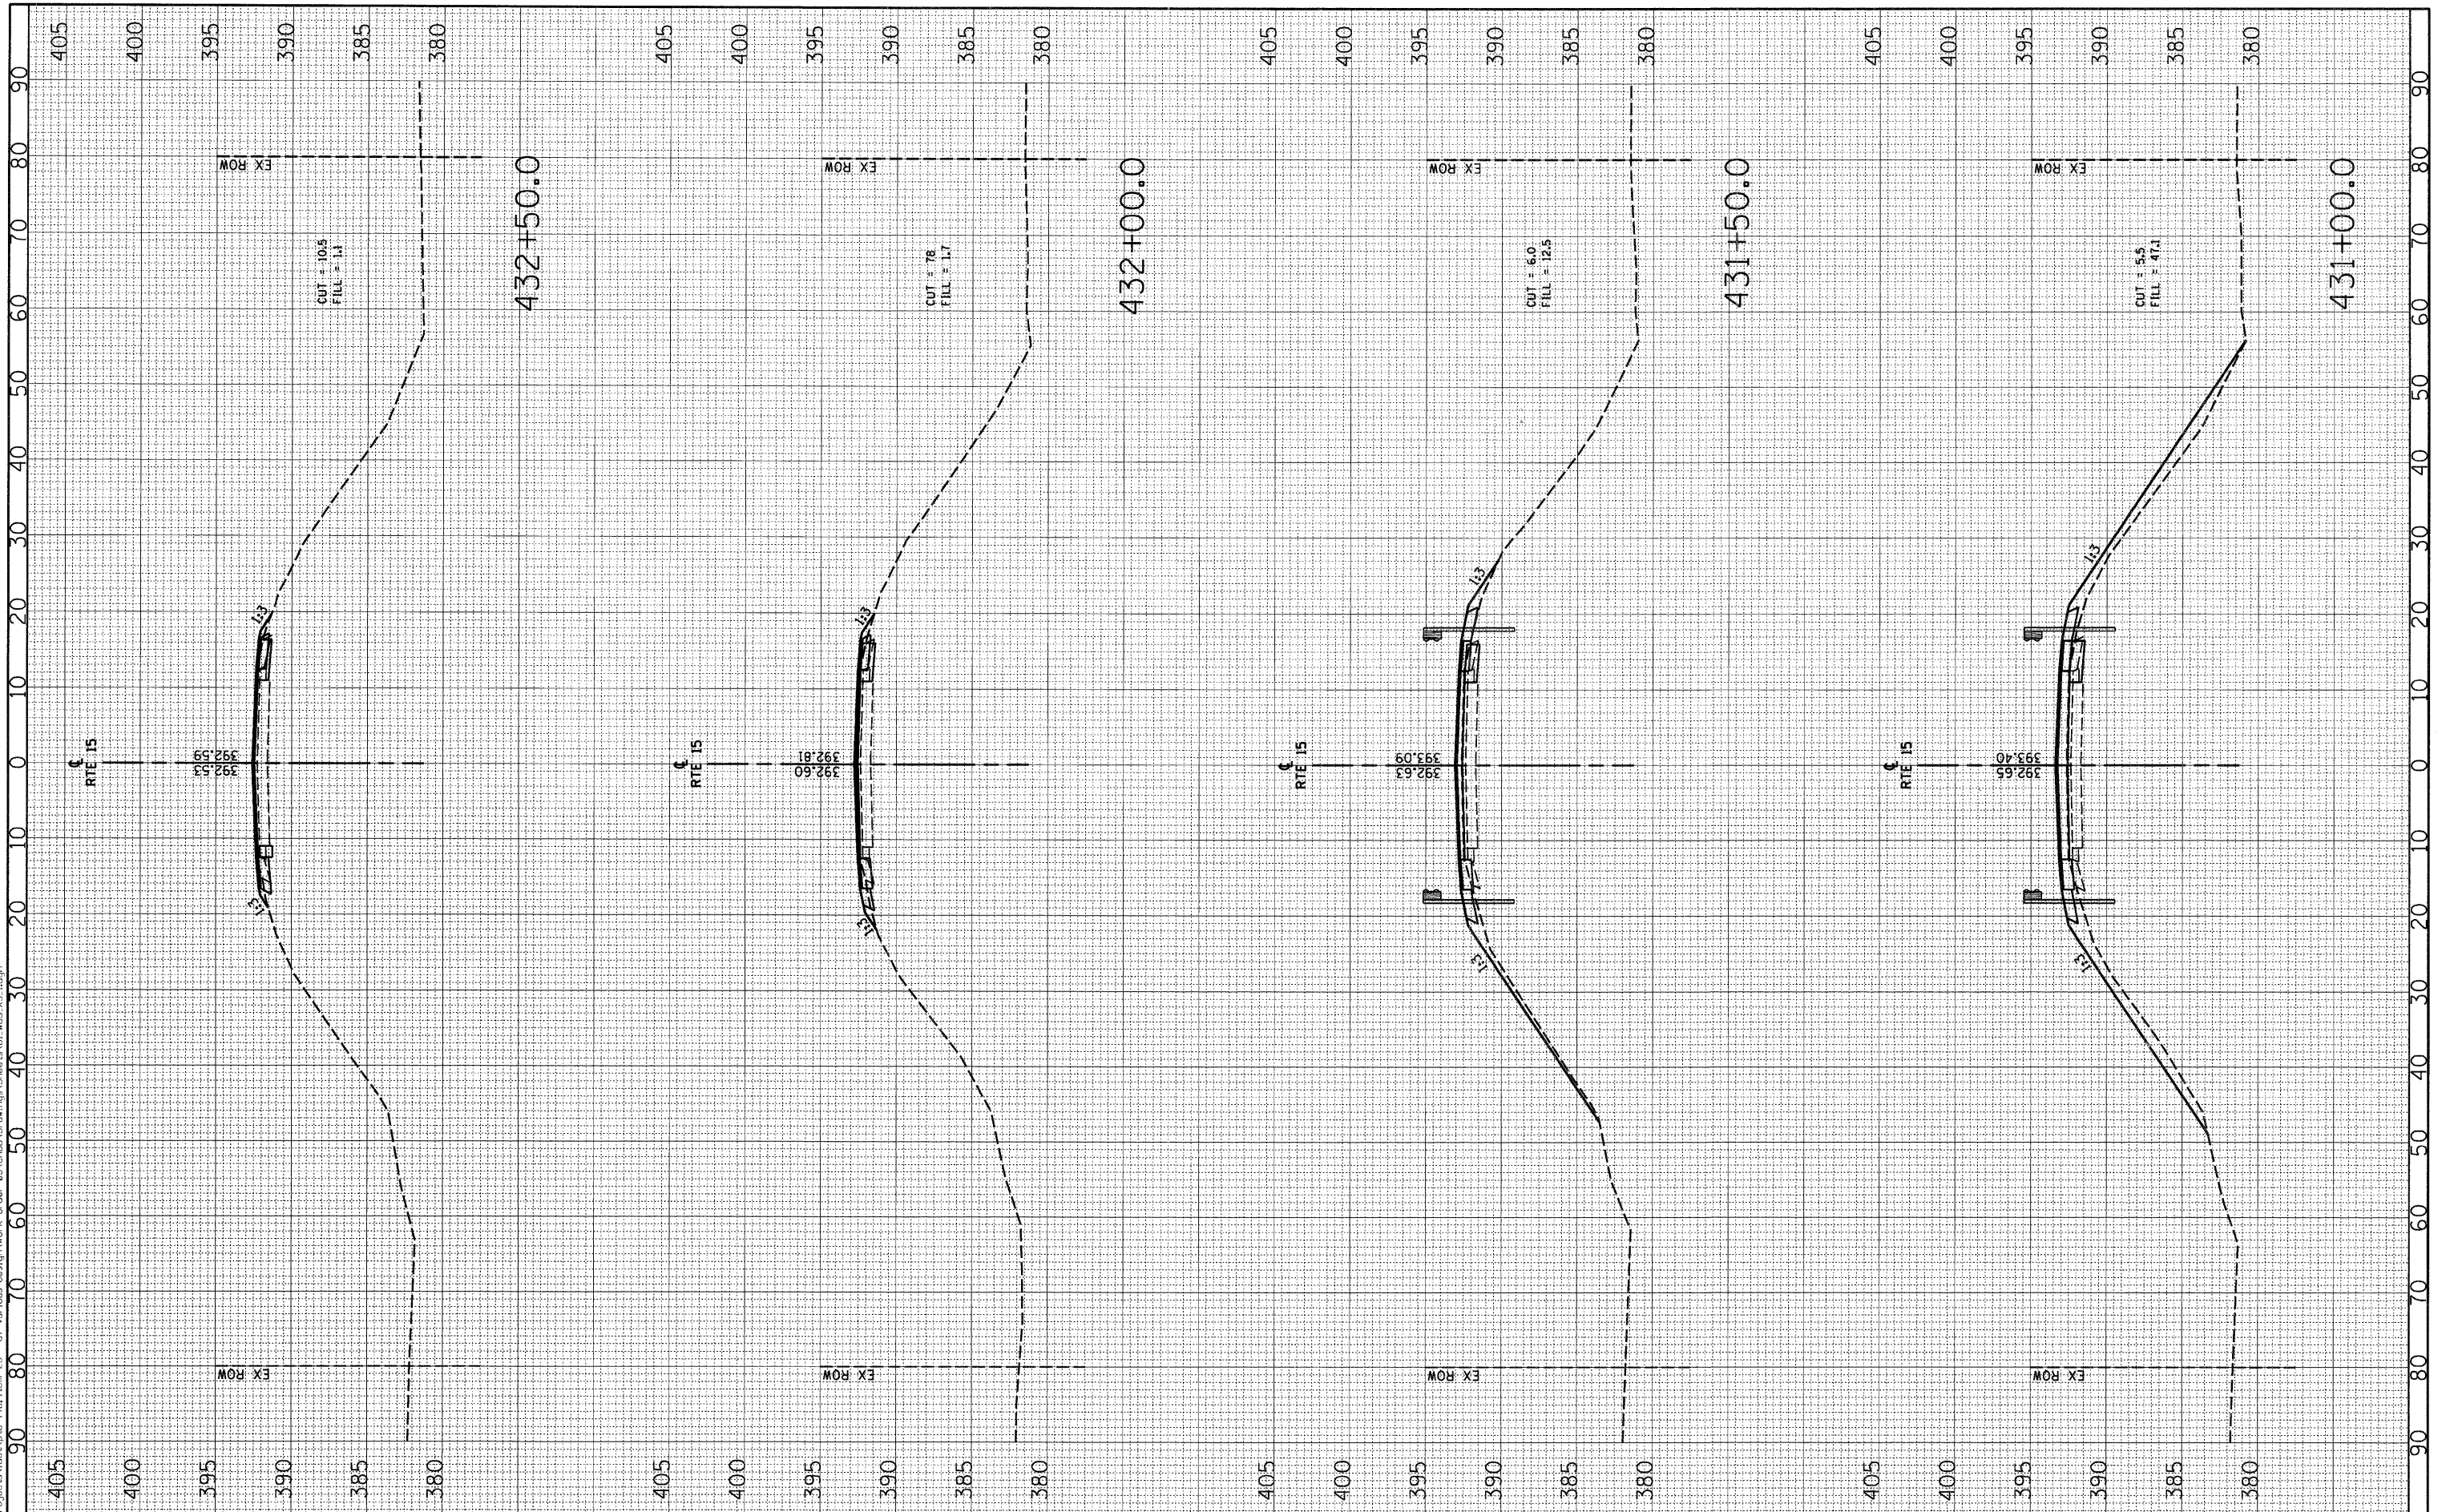

USER NAME = *USER*
 DESIGNED - JEH
 DRAWN - JEH
 CHECKED - DF
 DATE - 5-23-2011

DESIGNED - JEH
 DRAWN - JEH
 CHECKED - DF
 DATE - 5-23-2011

REVISI
 REVISI
 REVISI
 REVISI

STATE OF ILLINOIS
 DEPARTMENT OF TRANSPORTATION

SN: 096-0073
 MAINLINE CROSS SECTIONS

SCALE: 1"=10' 1"V=5'

431+00.0 432+50.0

| F.A.P. RTE | SECTION | COUNTY | TOTAL SHEETS | SHEET NO |
|------------------------------|---------------------------|--------|--------------|----------|
| 823 | (22,B2A)B-1 & (22,B2B)B-1 | WAYNE | 85 | 84 |
| CONTRACT NO 74216 | | | | |
| ILLINOIS FEDERAL AID PROJECT | | | | |