


PRINTED DATE: 10/20/2011
 FILE NAME: I:\projects\100361\100361.dwg

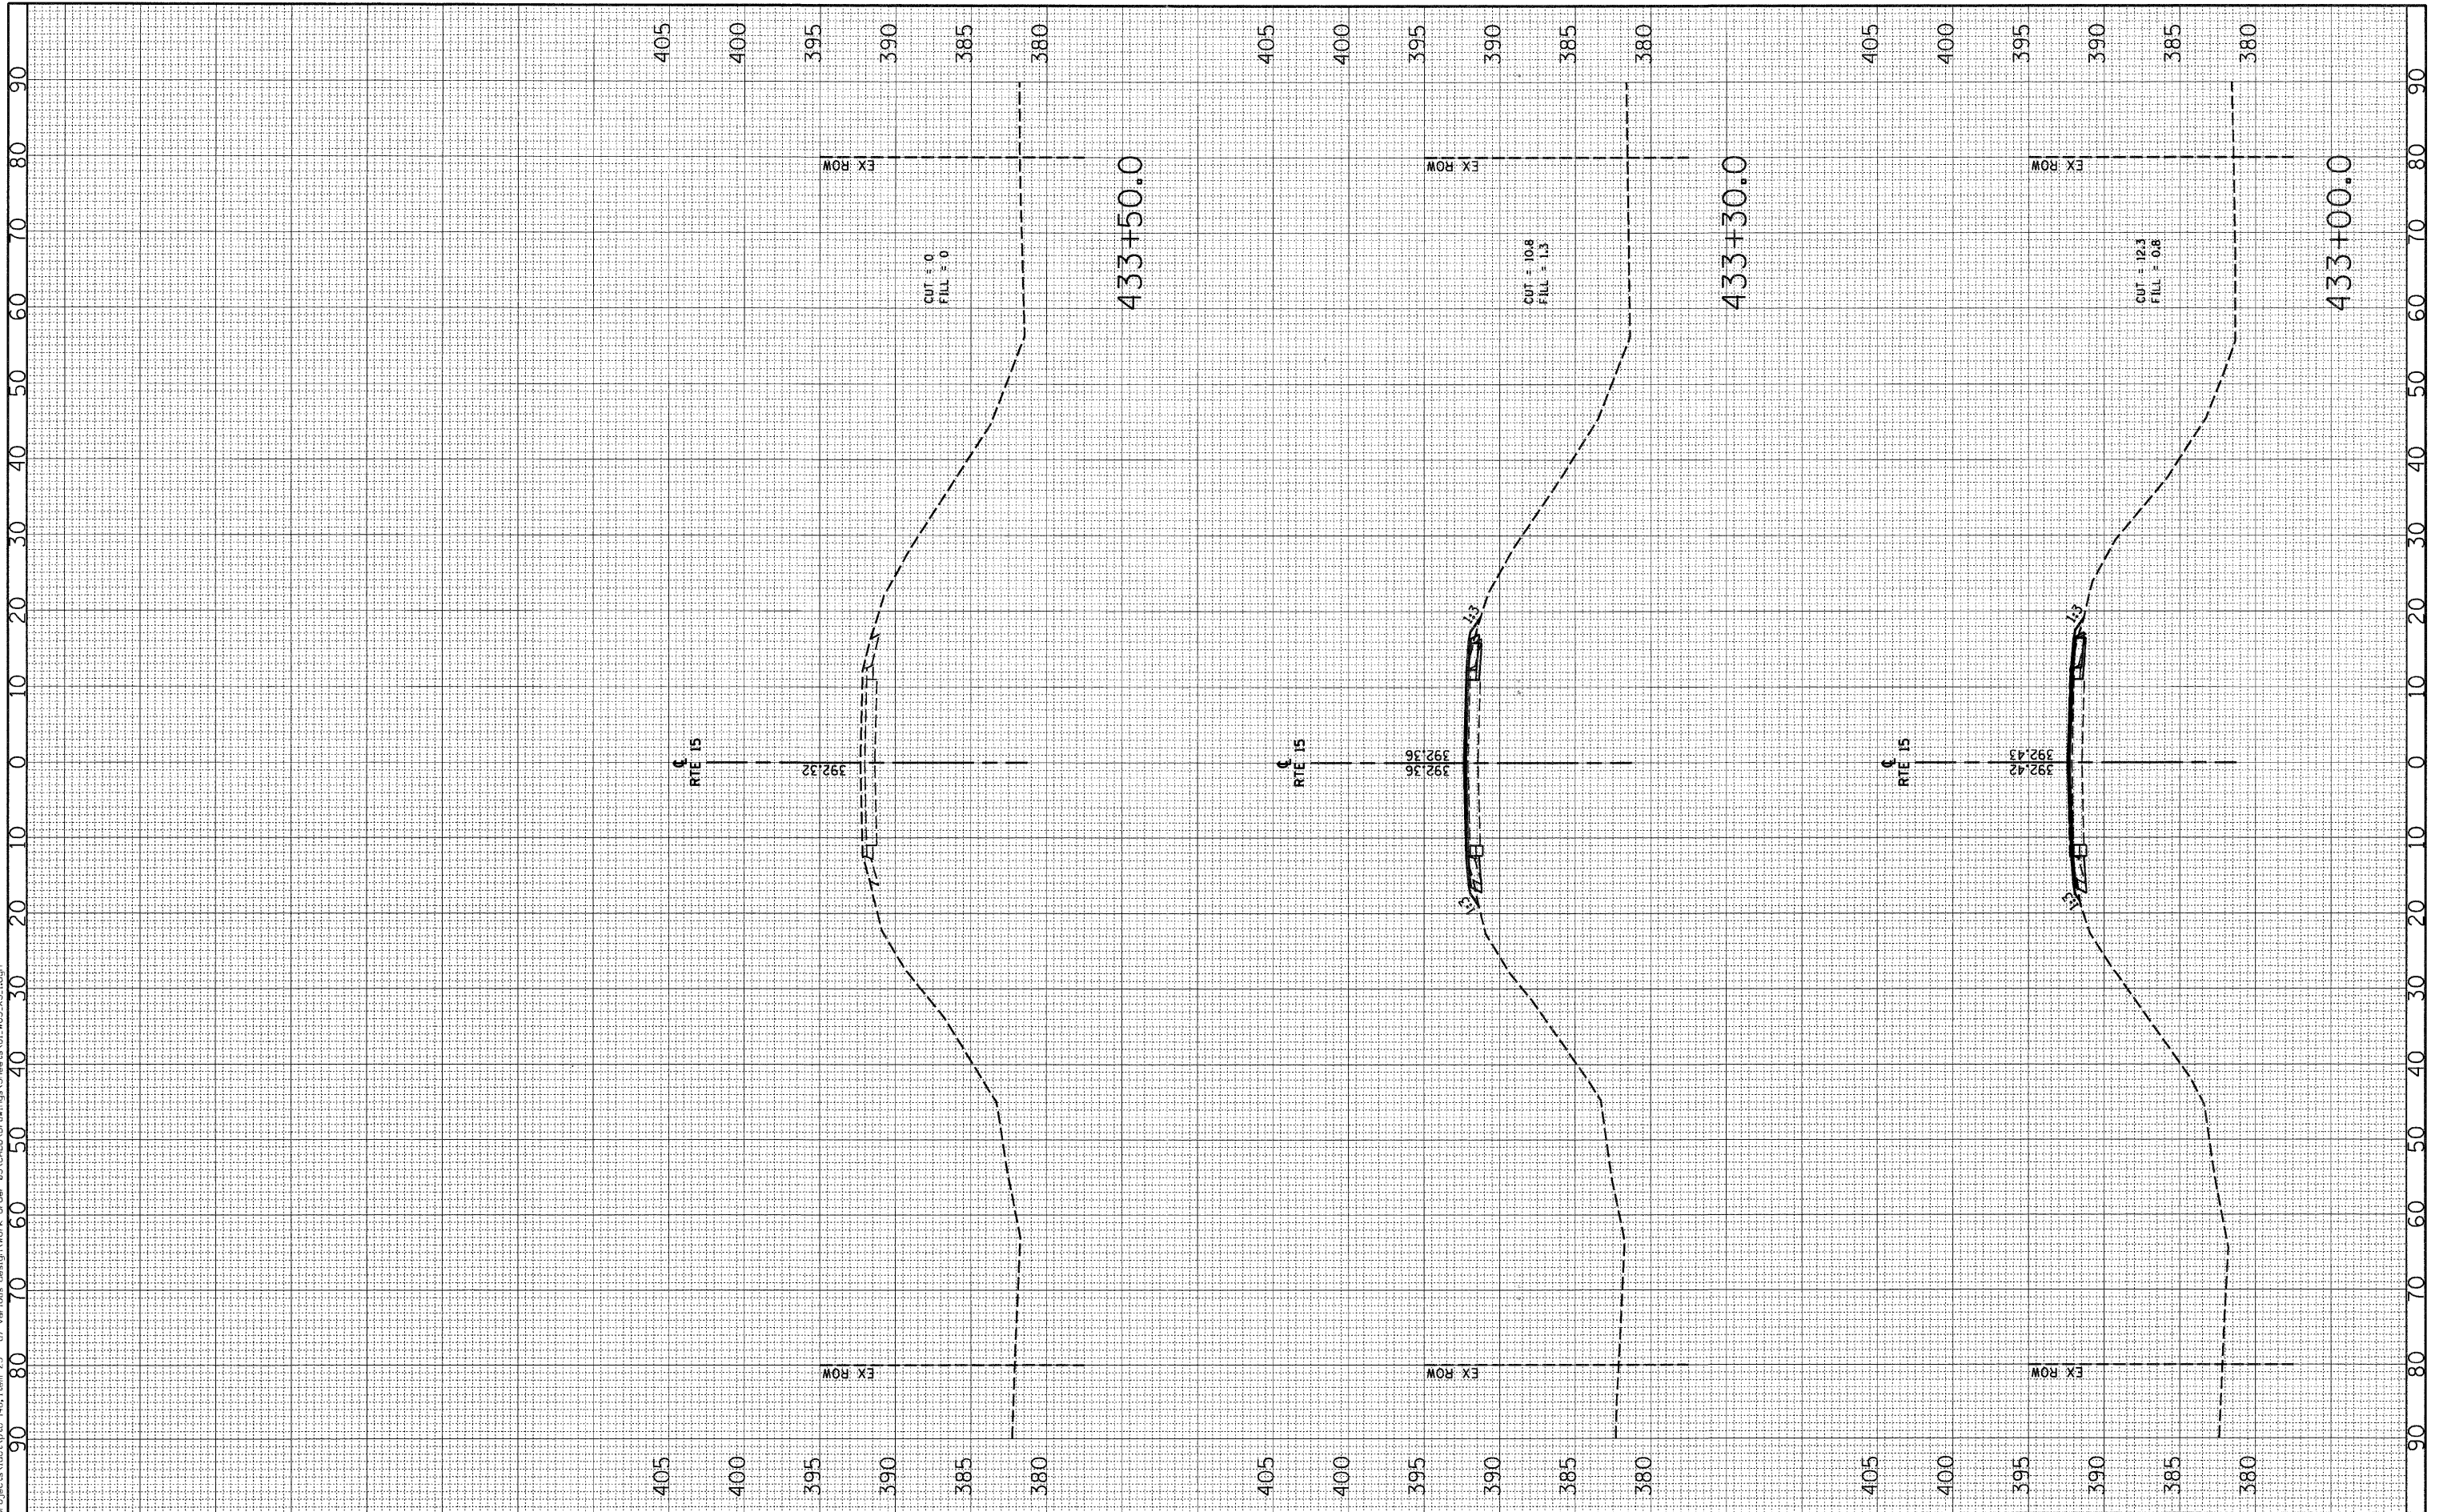

USER NAME = *USER*
 PLOT SCALE = 10.0000' / IN.
 PLOT DATE = 10/20/2011

DESIGNED - JEH	REVISED -
DRAWN - JEH	REVISED -
CHECKED - DF	REVISED -
DATE - 8-23-2011	REVISED -

STATE OF ILLINOIS
 DEPARTMENT OF TRANSPORTATION

SN: 096-0073
 MAINLINE CROSS SECTIONS

SCALE: 1"=10' 1"V=5'

433+00.0 433+50.0

F.A.P. RTE	SECTION	COUNTY	TOTAL SHEETS	SHEET NO
823	(22,B2A)B-1 & (22,B2B)B-1	WAYNE	85	85
CONTRACT NO 74216				
ILLINOIS FEDERAL AID PROJECT				